


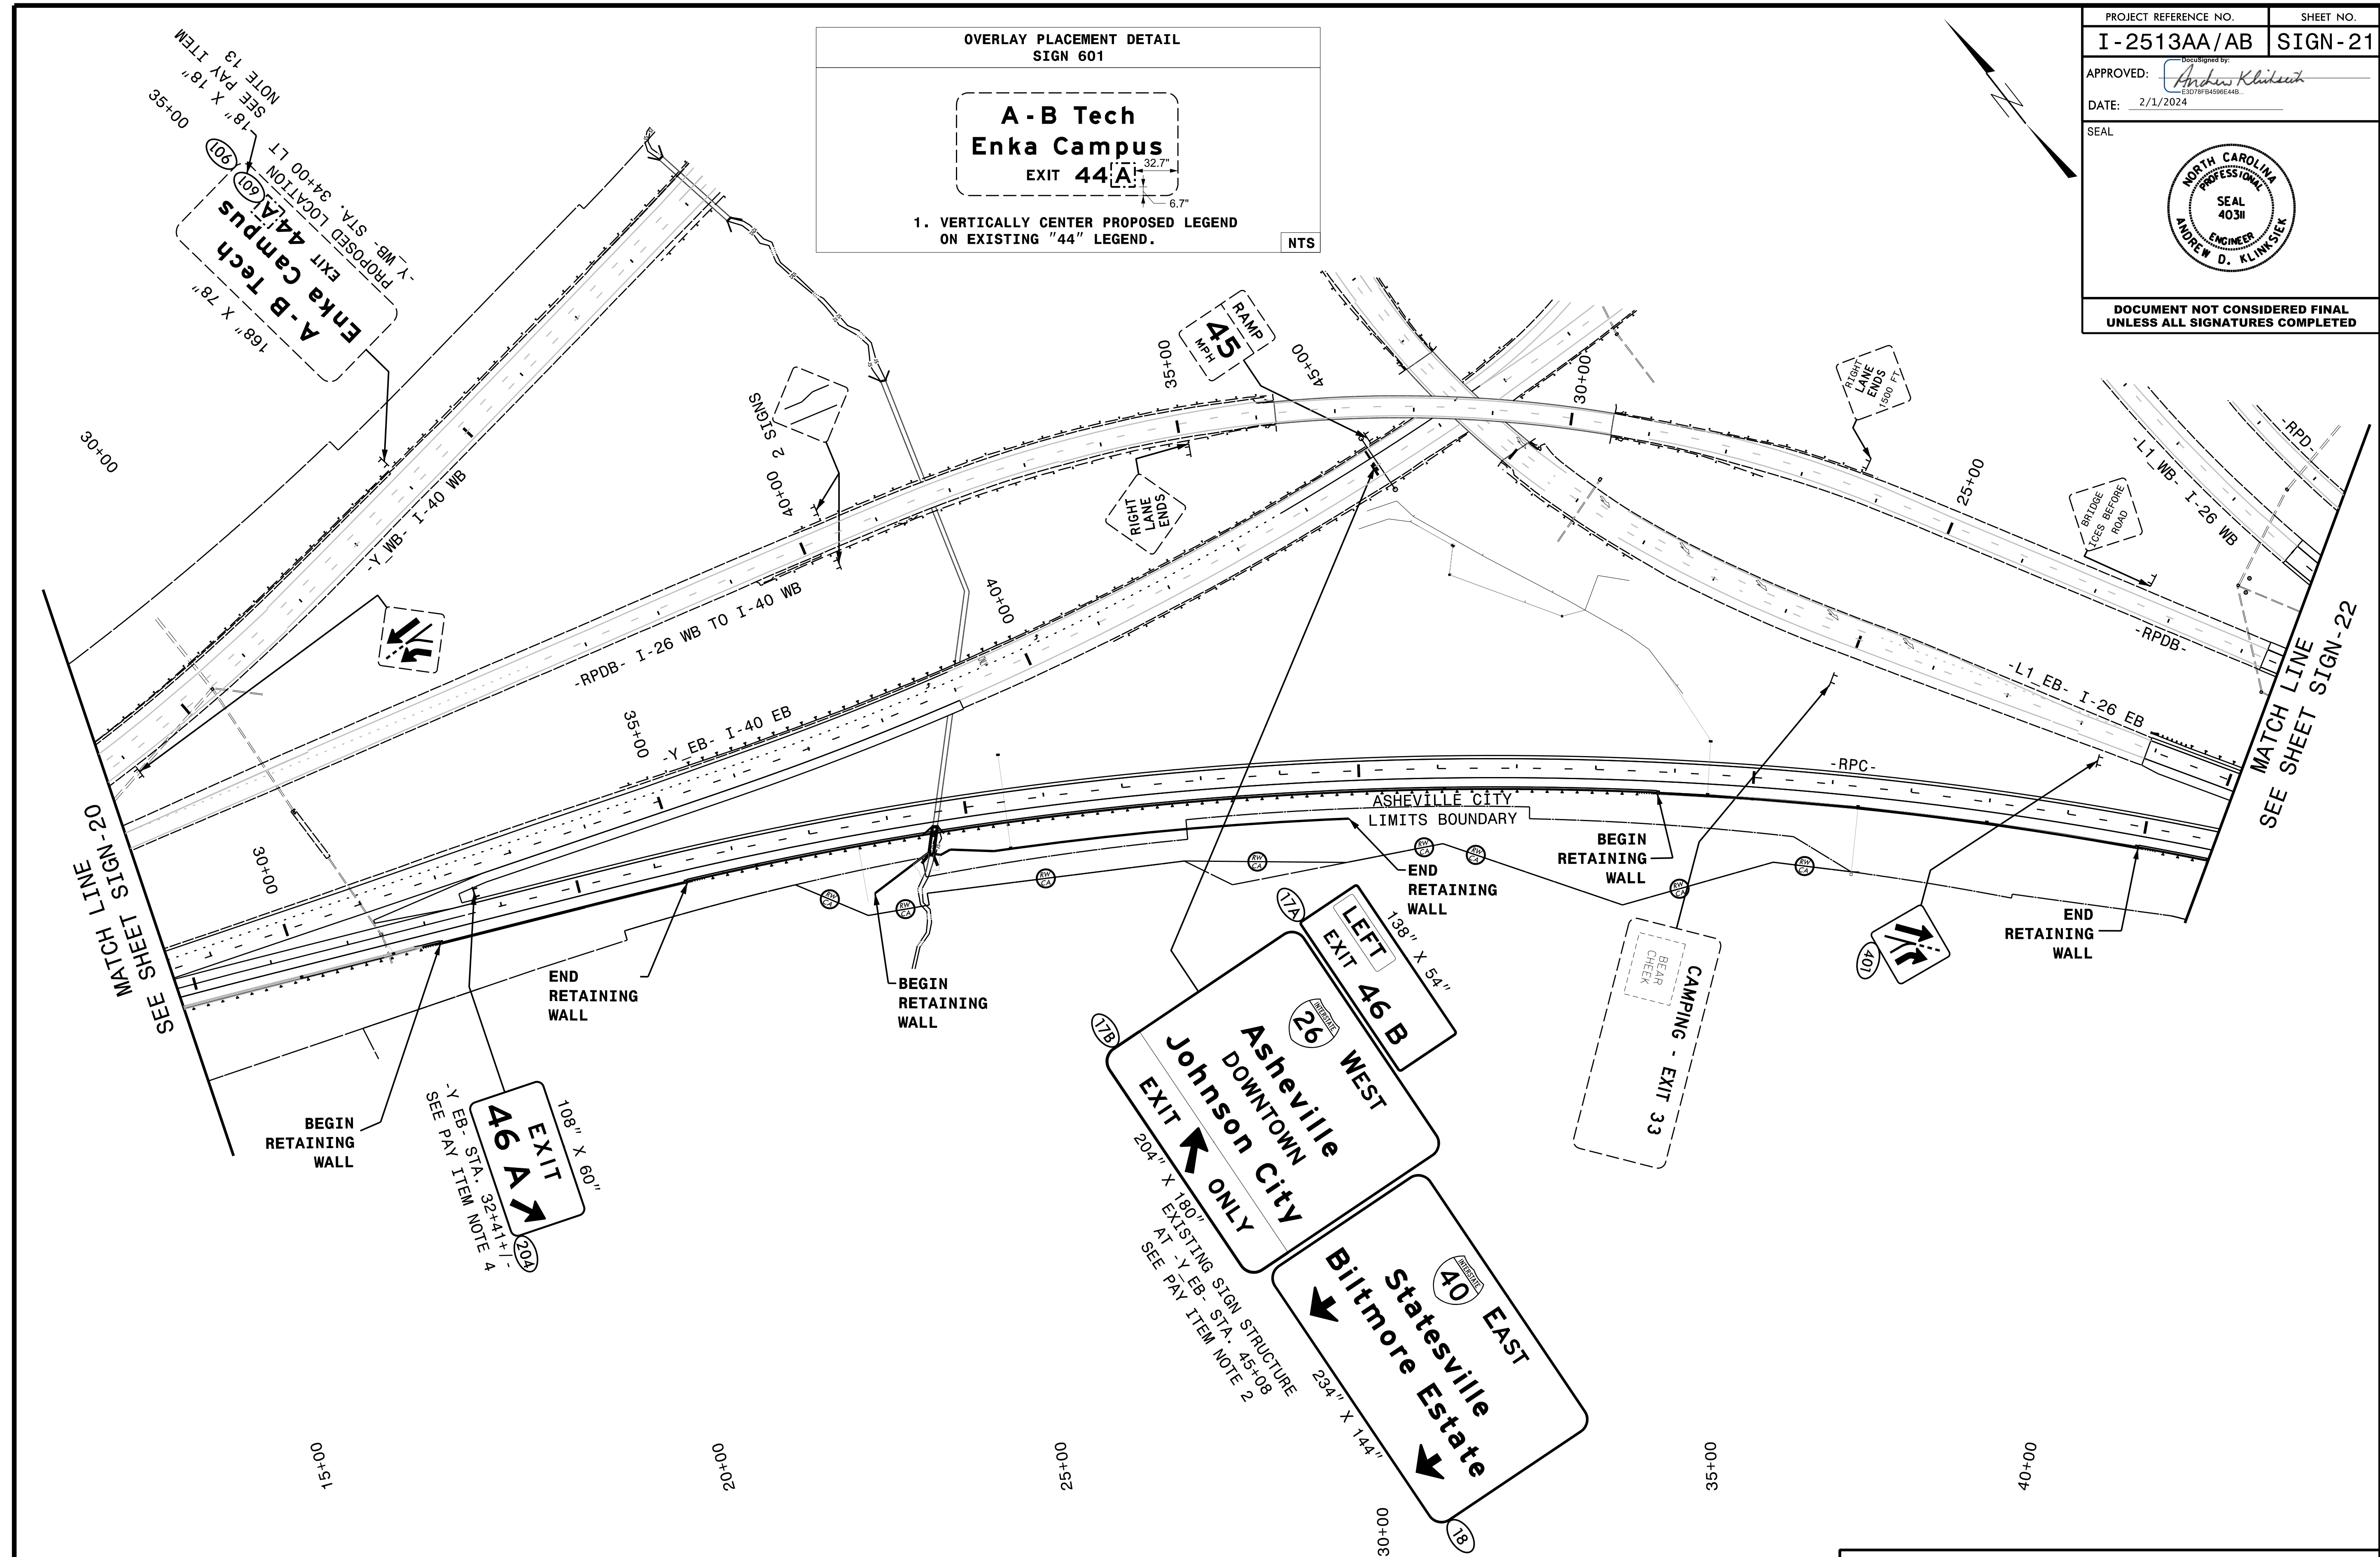
PROJECT REFERENCE NO. I-2513AA/AB	SHEET NO. SIGN-21
APPROVED: <i>Andrew Klueber</i> <small>23078P84586E4AB</small>	
DATE: 2/1/2024	
SEAL 	
DOCUMENT NOT CONSIDERED FINAL UNLESS ALL SIGNATURES COMPLETED	

OVERLAY PLACEMENT DETAIL
SIGN 601

**A-B Tech
Enka Campus
EXIT 44A**

1. VERTICALLY CENTER PROPOSED LEGEND
ON EXISTING "44" LEGEND.

NTS



HNTB
 HNTB NORTH CAROLINA, P.C.
 343 E. Six Forks Road, Suite 200
 Raleigh, North Carolina 27609
 NC License No: C-1554
 (919) 546-8997

PROPOSED SIGNING
I-26