


TRUNK CONDUIT LAYOUT
 ORANGE = 144 FO (ACTIVE)
 BLUE = 96 FO (SPARE)
 GREEN = SPARE

NOTES:

- USE 144 FIBER IN ORANGE DUCT FOR ALL DEVICES ON THIS PROJECT.

1/19/2024 10:44:43 AM ***AECOM-nc-pw-bentl ley-com-AECOM.DS21_NA_2020\Documents\60646756-1-2513AA\910-CAD-6154910-CAD\70-NC001-TIP\Inet\igen1 Transportation Systems\AA_AB\I-2513AA_AB_ITS_PS1008.dgn T.Tindal

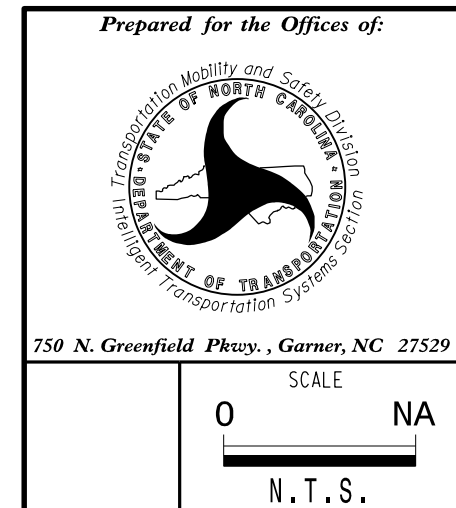

ITS Communication Cable and Conduit Routing Plans

DIVISION 13	BUNCOMBE CO.	ASHEVILLE
PLAN DATE: January 2024	REVIEWED BY: M. Cavanaugh	
PREPARED BY: M. Tindal	REVIEWED BY: R. Garrett	
REVISIONS	INIT.	DATE

DOCUMENT NOT CONSIDERED FINAL UNLESS ALL SIGNATURES COMPLETED

SEAL

DocuSigned by:
 Rachelle Garrett 1/19/2024
 SIGNATURE DATE
 CADD Filename: