


**TRUNK CONDUIT LAYOUT**  
 ORANGE = 144 FO (ACTIVE)  
 BLUE = 96 FO (SPARE)  
 GREEN = SPARE

**NOTES:**

- 1. USE 144 FIBER IN ORANGE DUCT FOR ALL DEVICES ON THIS PROJECT.

1/19/2024  
 P:\a\acomm-nc-pw-bentl\ey-com-aecom\0521\_NA\_2020\Documents\60646756-1-2513A\400-CAD\_6154910-CAD\70-NC001-TIP\Invt\11gen1\_Transportation\_Systems\AA\_AB\I-2513AA\_AB\_ITS\_PSH10.dgn  
 T.Tindal

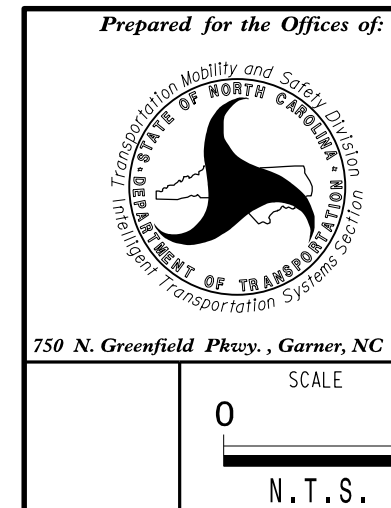

ITS Communication Cable and Conduit Routing Plans	
DIVISION 13	BUNCOMBE CO., ASHEVILLE
PLAN DATE: January 2024	REVIEWED BY: M. Cavanaugh
PREPARED BY: M. Tindal	REVIEWED BY: R. Garrett
REVISIONS	INIT. DATE

DOCUMENT NOT CONSIDERED FINAL UNLESS ALL SIGNATURES COMPLETED

SEAL

DocuSigned by:  
 Rachelle Massett 1/19/2024  
 SIGNATURE DATE  
 CADD Filename: