
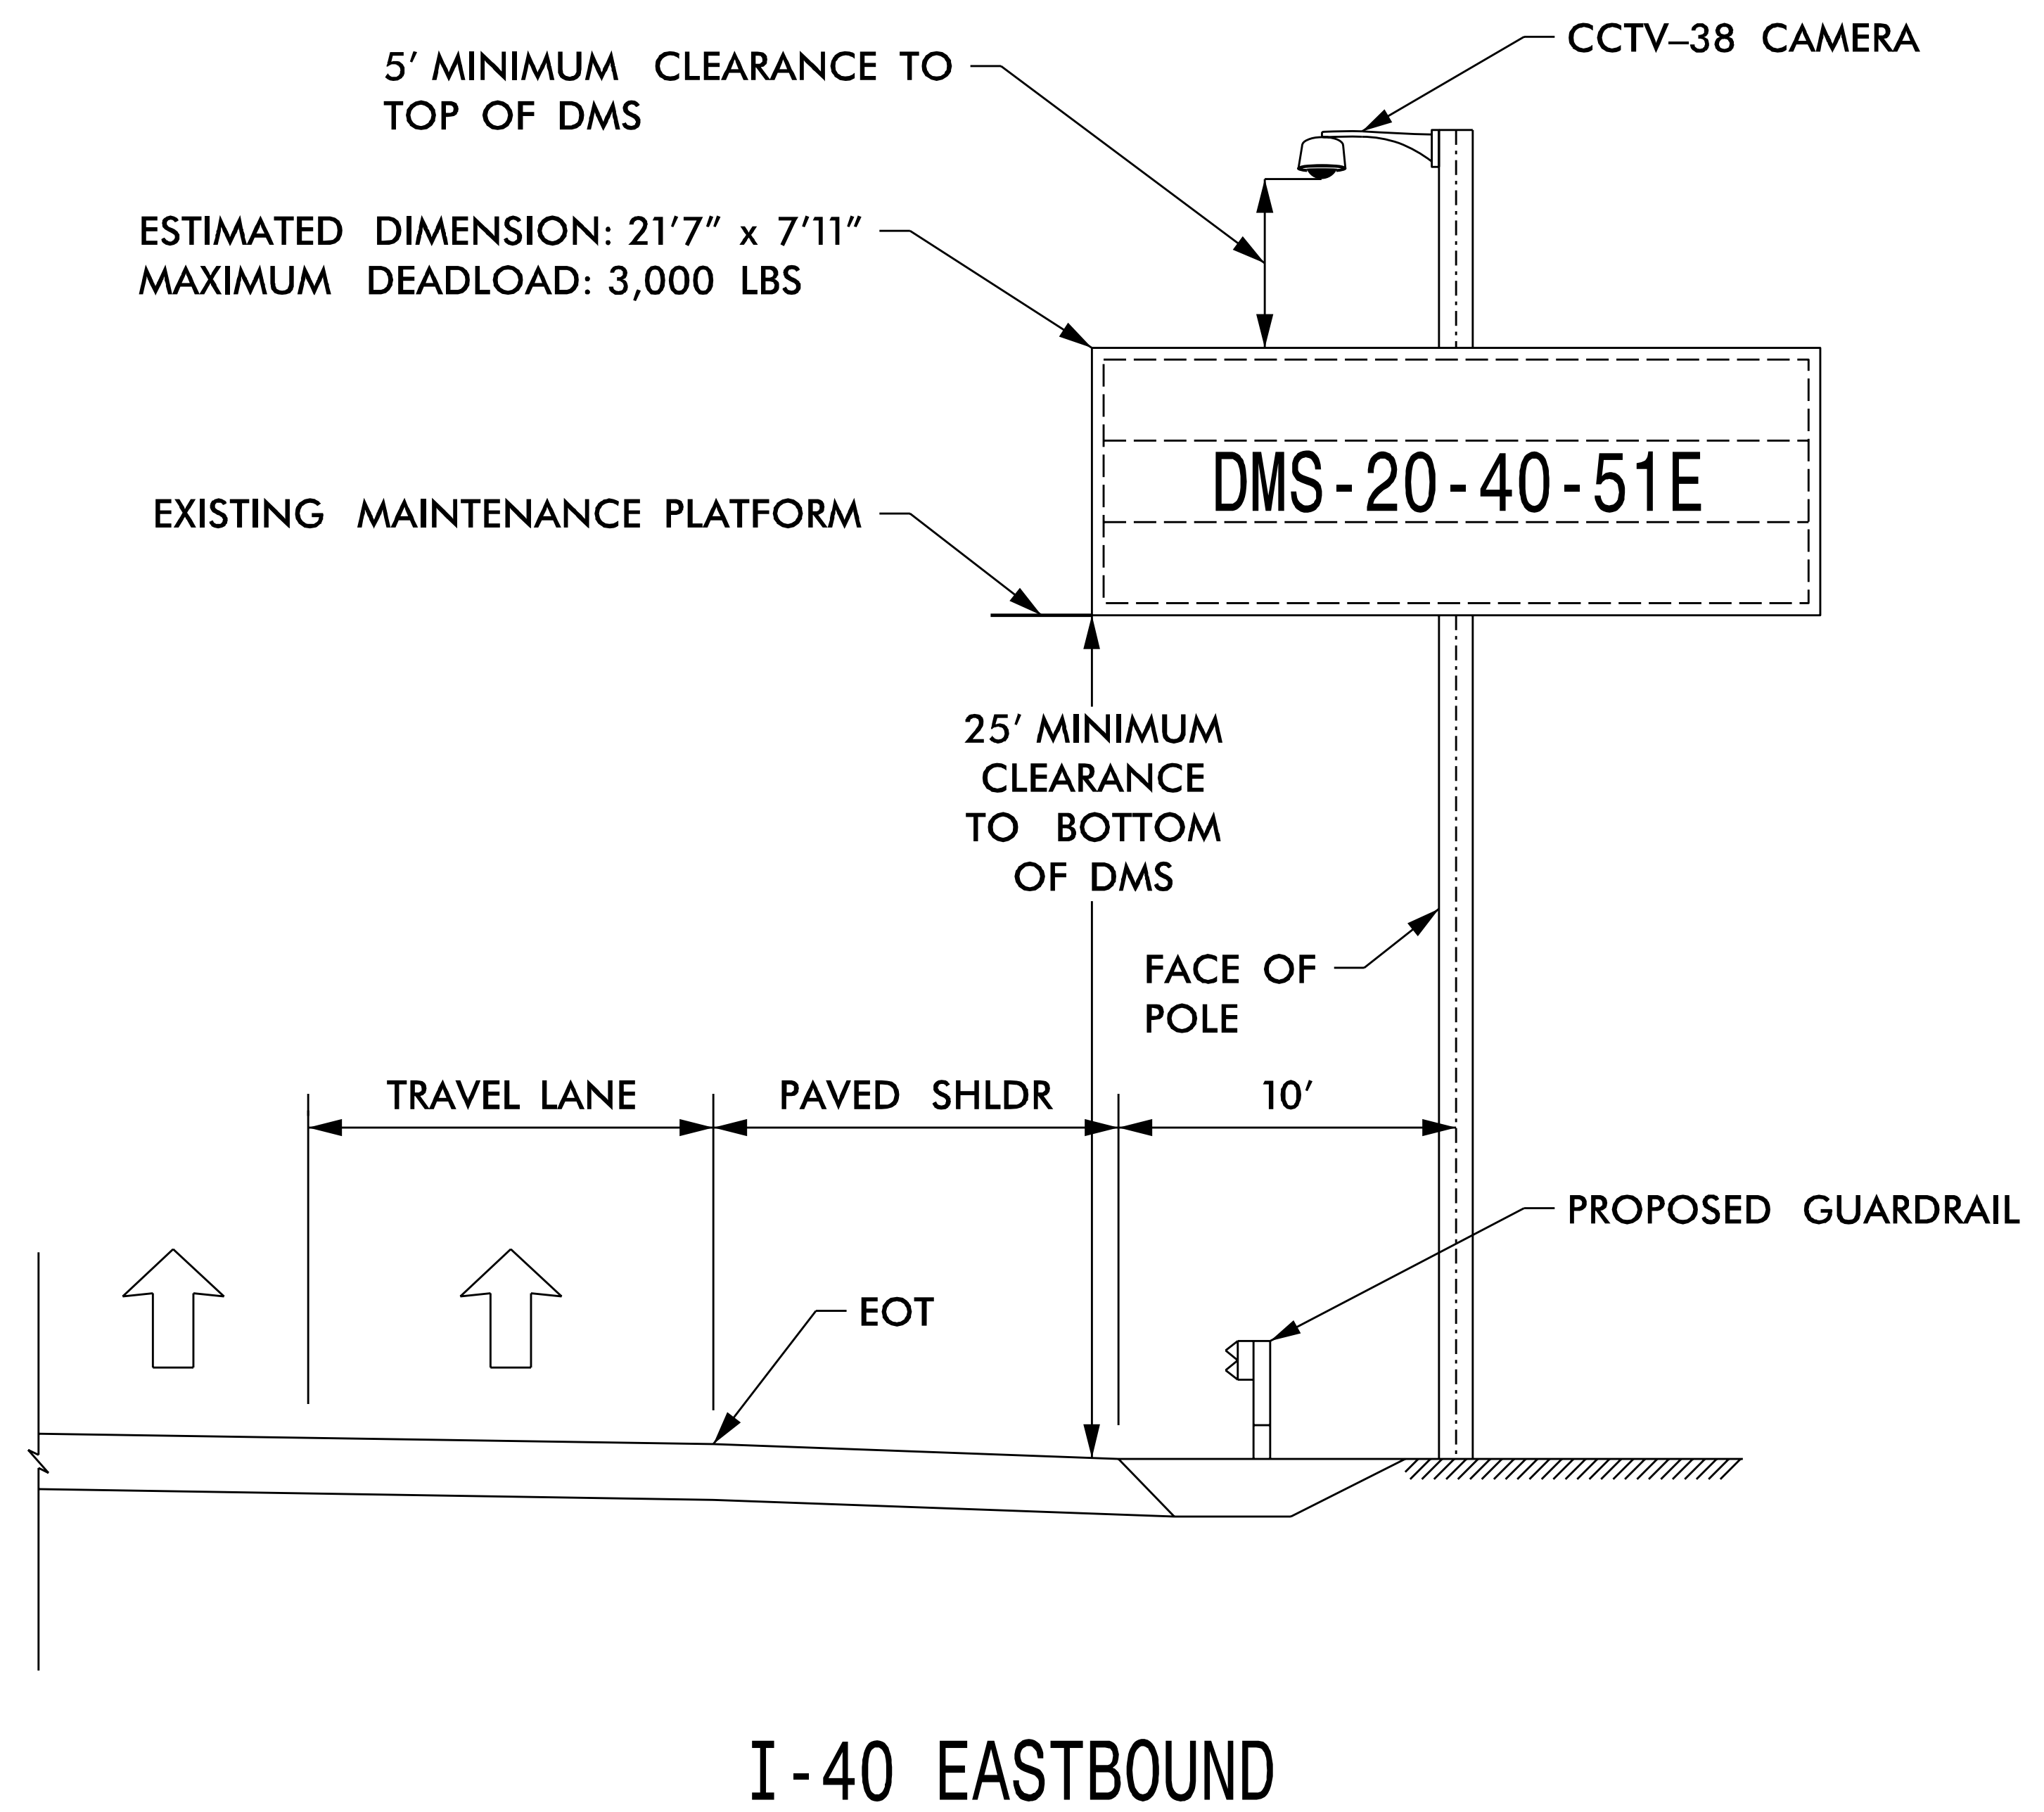
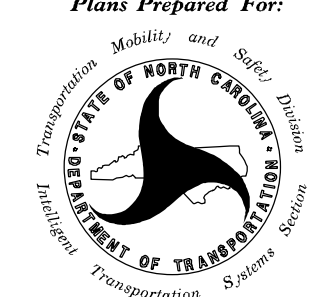


**DMS-20 COORDINATES**  
 LATITUDE: 35.556327 N  
 LONGITUDE: 82.518958 W

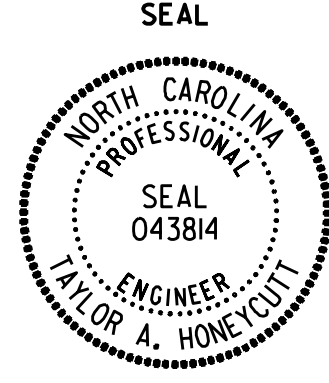

I-40 EASTBOUND

**EXULT**  
 ENGINEERING  
 304-F W. Millbrook Rd  
 Raleigh, NC 27609  
 984.500.5435  
 www.exultengineering.com

 <small>250 N. Greenfield Place, Garner, NC 27529</small>	<b>DMS-20-40-51E</b> <b>DMS Upgrade Plans</b> <b>Elevation View</b>		SEAL  TAYLOR A. HONEYCUTT ENGINEER SEAL 043814 NORTH CAROLINA PROFESSIONAL
	DIVISION 13 BUNCOMBE COUNTY ASHEVILLE		
PLAN DATE: JANUARY 2024 PREPARED BY: M. STANLEY	REVIEWED BY: T. HONEYCUTT REVIEWED BY: C. DAGERHARDT		
SCALE 0 NTS	REVISIONS _____ _____ _____	INIT. DATE _____ _____ _____	
SIGNATURE		DATE	