


LEGEND

- - - EXISTING 24-COUNT FIBER-OPTIC CABLE
- - - EXISTING 60-COUNT FIBER-OPTIC CABLE
- - - EXISTING 96-COUNT FIBER-OPTIC CABLE
- PROPOSED 24-COUNT FIBER-OPTIC CABLE
- PROPOSED 96-COUNT FIBER-OPTIC CABLE
- PROPOSED 144-COUNT FIBER-OPTIC CABLE
- - - FUTURE 'AC' SECTION FIBER-OPTIC CABLE

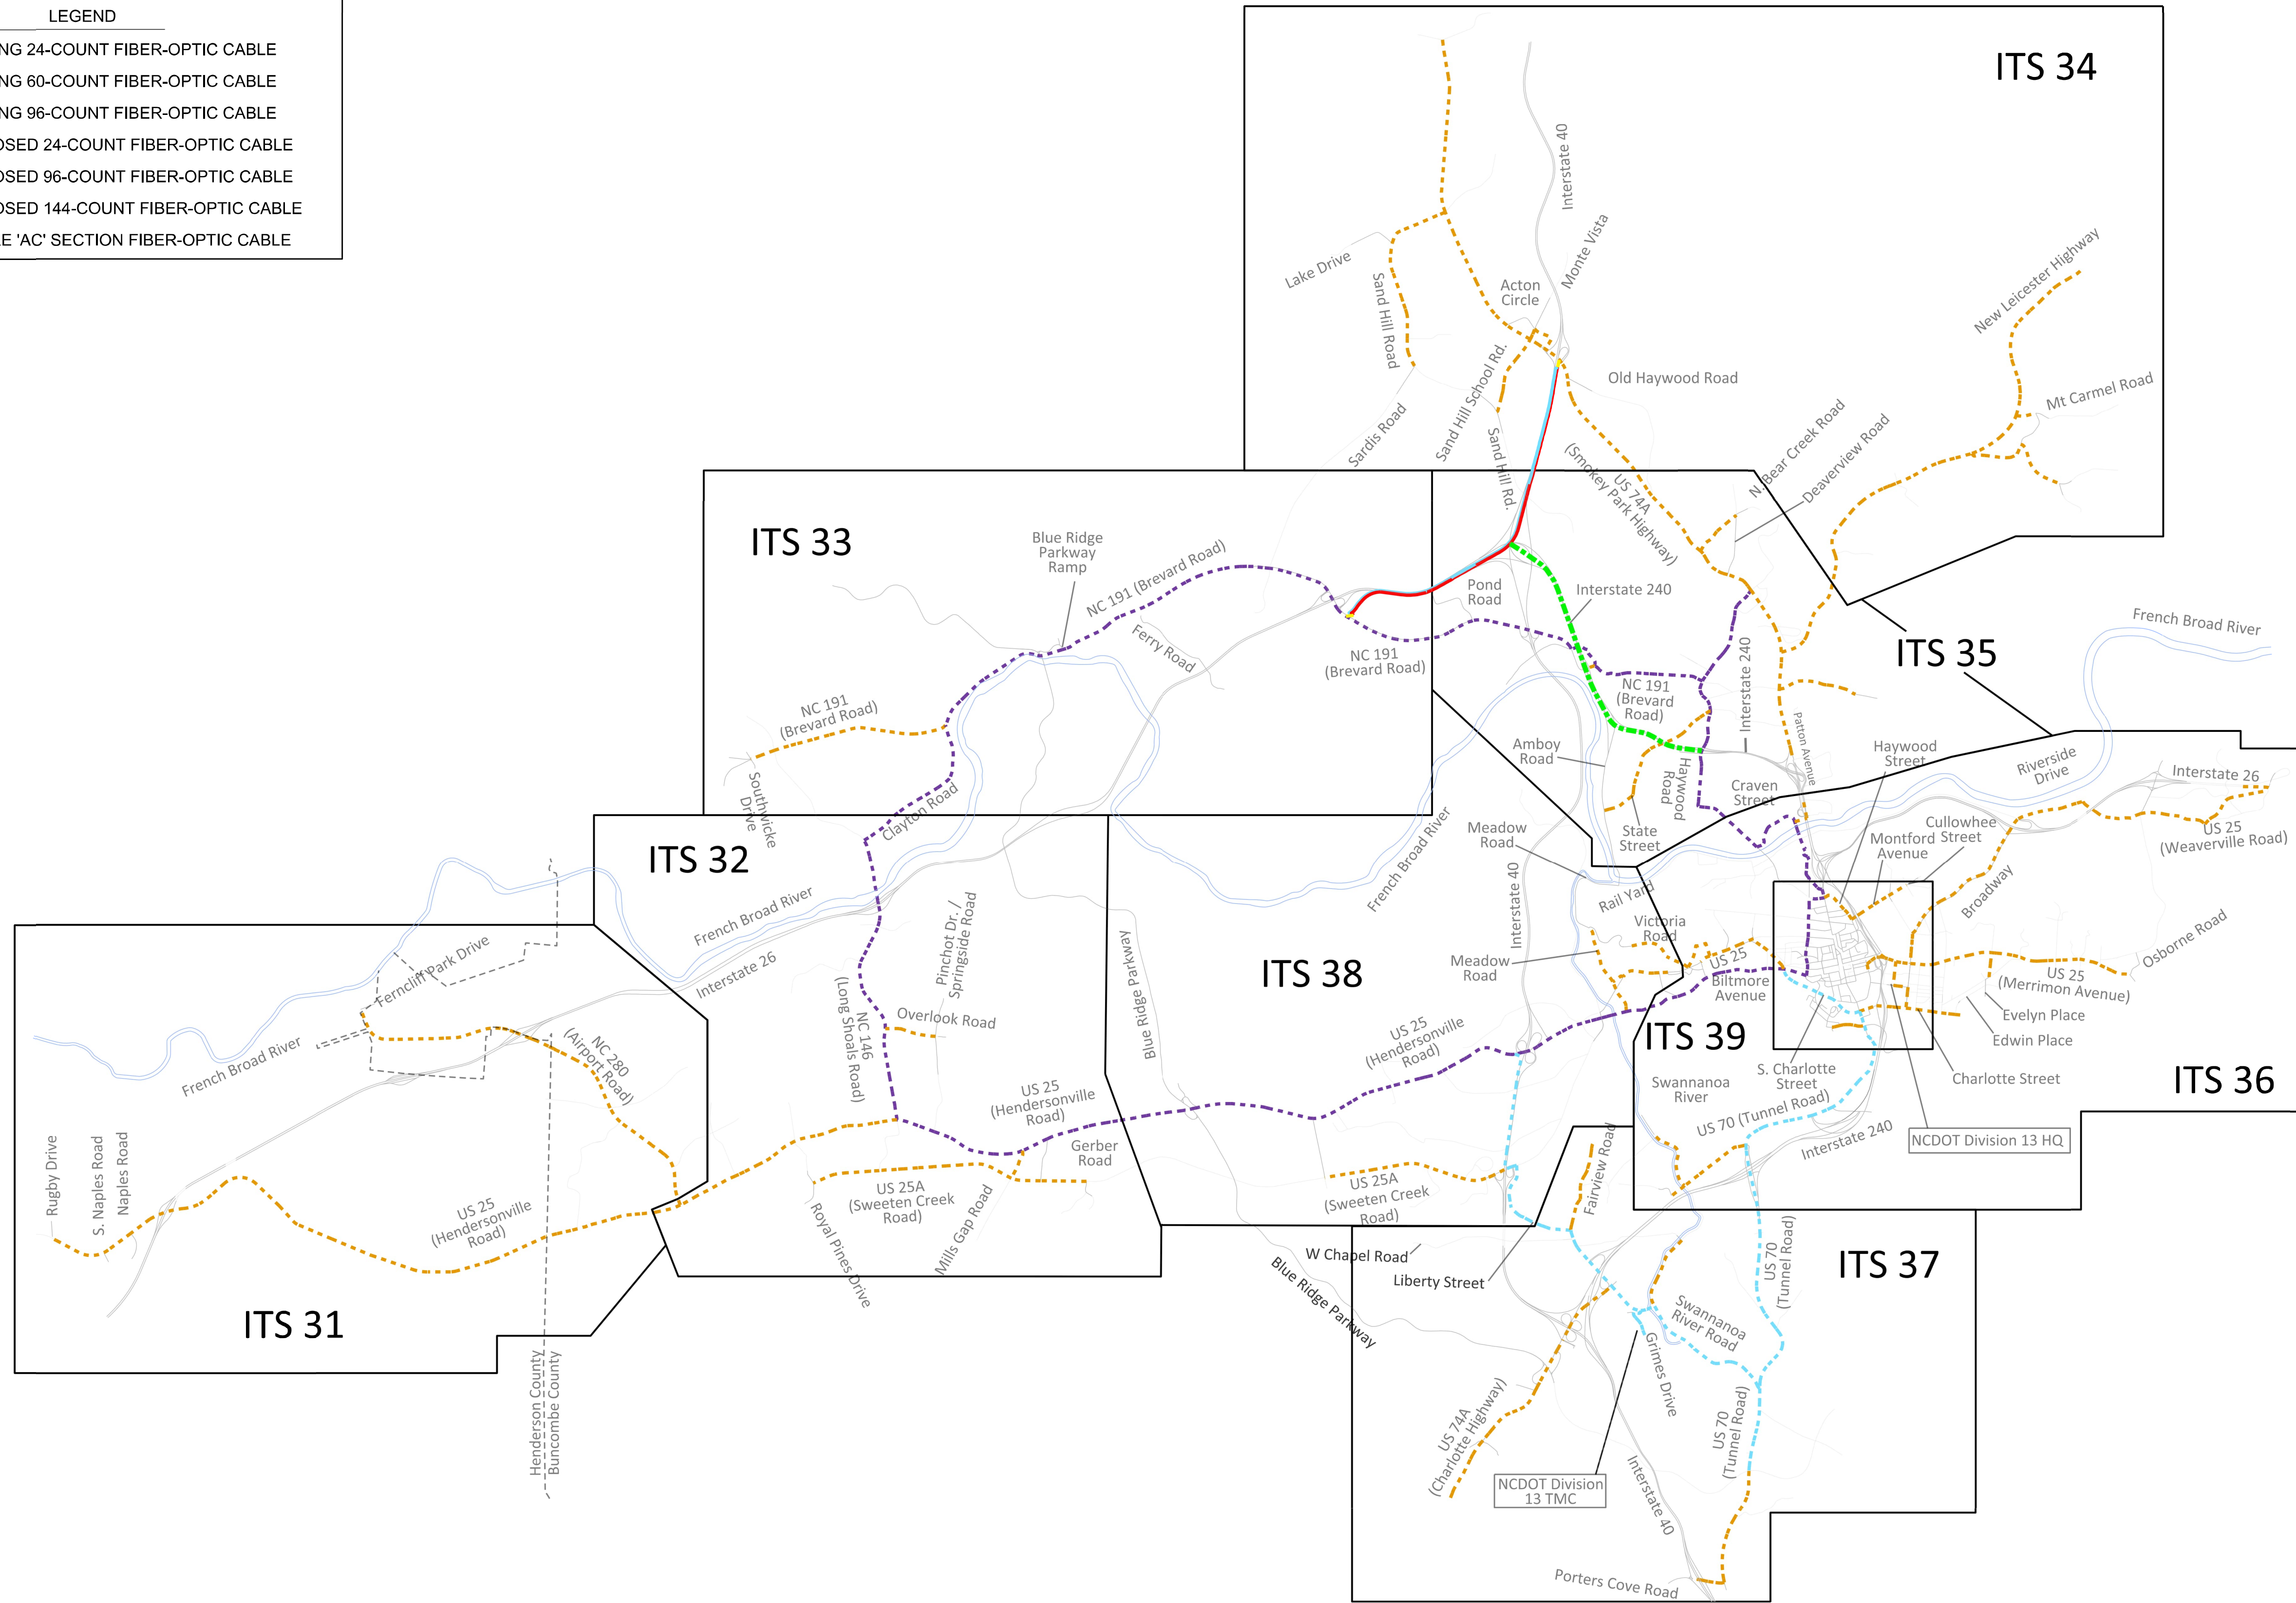

EXULT ENGINEERING

304-F W. Millbrook Rd
Raleigh, NC 27609
984.500.5426
www.exultengineering.com

NC License #C-4445

Plans Prepared For:

250 N. Greenfield Place, Garner, NC 27529

SCALE: 0 NTS

I-2513 Splice Schematic			
DIVISION 13 BUNCOMBE COUNTY		ASHEVILLE	
PLAN DATE: JANUARY 2024	REVIEWED BY: T. HONEYCUTT		
PREPARED BY: M. STANLEY	REVIEWED BY: C. DAGERHARDT		
REVISIONS		INIT.	DATE

SEAL

TAYLOR A. HONEYCUTT

SIGNATURE DATE