

EXISTING NCDOT SPLICE ENCLOSURE ALONG I-40 /US 74 (SEE ITS 5 FOR LOCATION)

**COLOR CODE**  
TIA/EIA 598-C

(1) BLUE	(7) RED
(2) ORANGE	(8) BLACK
(3) GREEN	(9) YELLOW
(4) BROWN	(10) VIOLET
(5) SLATE	(11) ROSE
(6) WHITE	(12) AQUA



**LEGEND**

- X - FUSION SPLICE INDIVIDUAL FIBER
- O - EXISTING SPLICE
- - EXPRESS INDIVIDUAL FIBER

EXPRESS: EXPRESS ENTIRE BUFFER TUBE  
SPLICE: SPLICE ENTIRE BUFFER TUBE OR MAINTAIN IF EXISTING EXPRESSED

**NOTES:**

- FIBER INTERCONNECT CENTER RACKS ARE SCHEMATIC ONLY - ACTUAL EQUIPMENT FORM MAY VARY.
- ETHERNET SWITCH TERMINATION CONFIGURATIONS ARE GENERIC. CONTRACTOR IS RESPONSIBLE FOR DETERMINING /ENSURING PROPER TERMINATION.
- CONTRACTOR IS RESPONSIBLE FOR FIELD VERIFYING EXISTING SPLICING. THE CONTRACTOR SHALL COORDINATE WITH THE ENGINEER WHERE EXISTING SPLICING IS NOT AS EXPECTED.

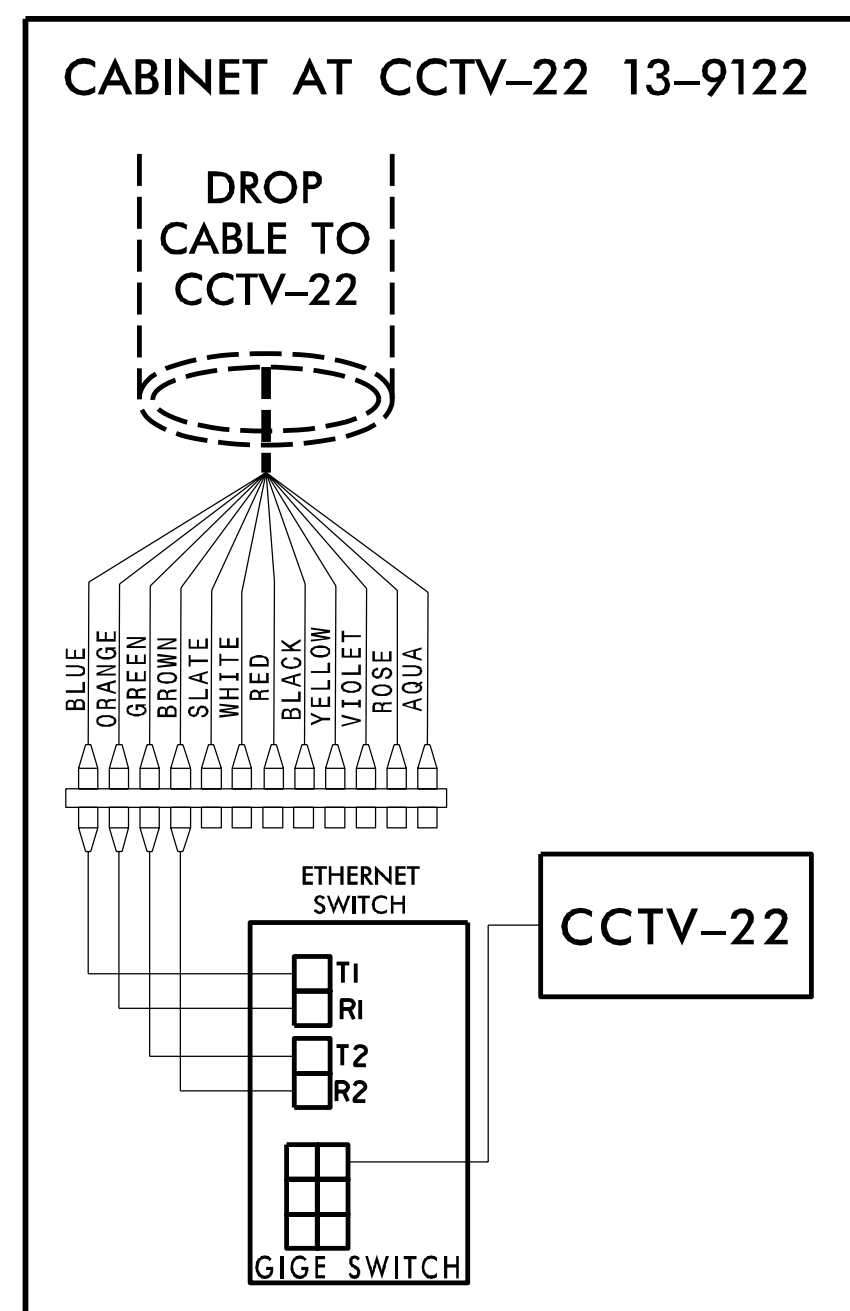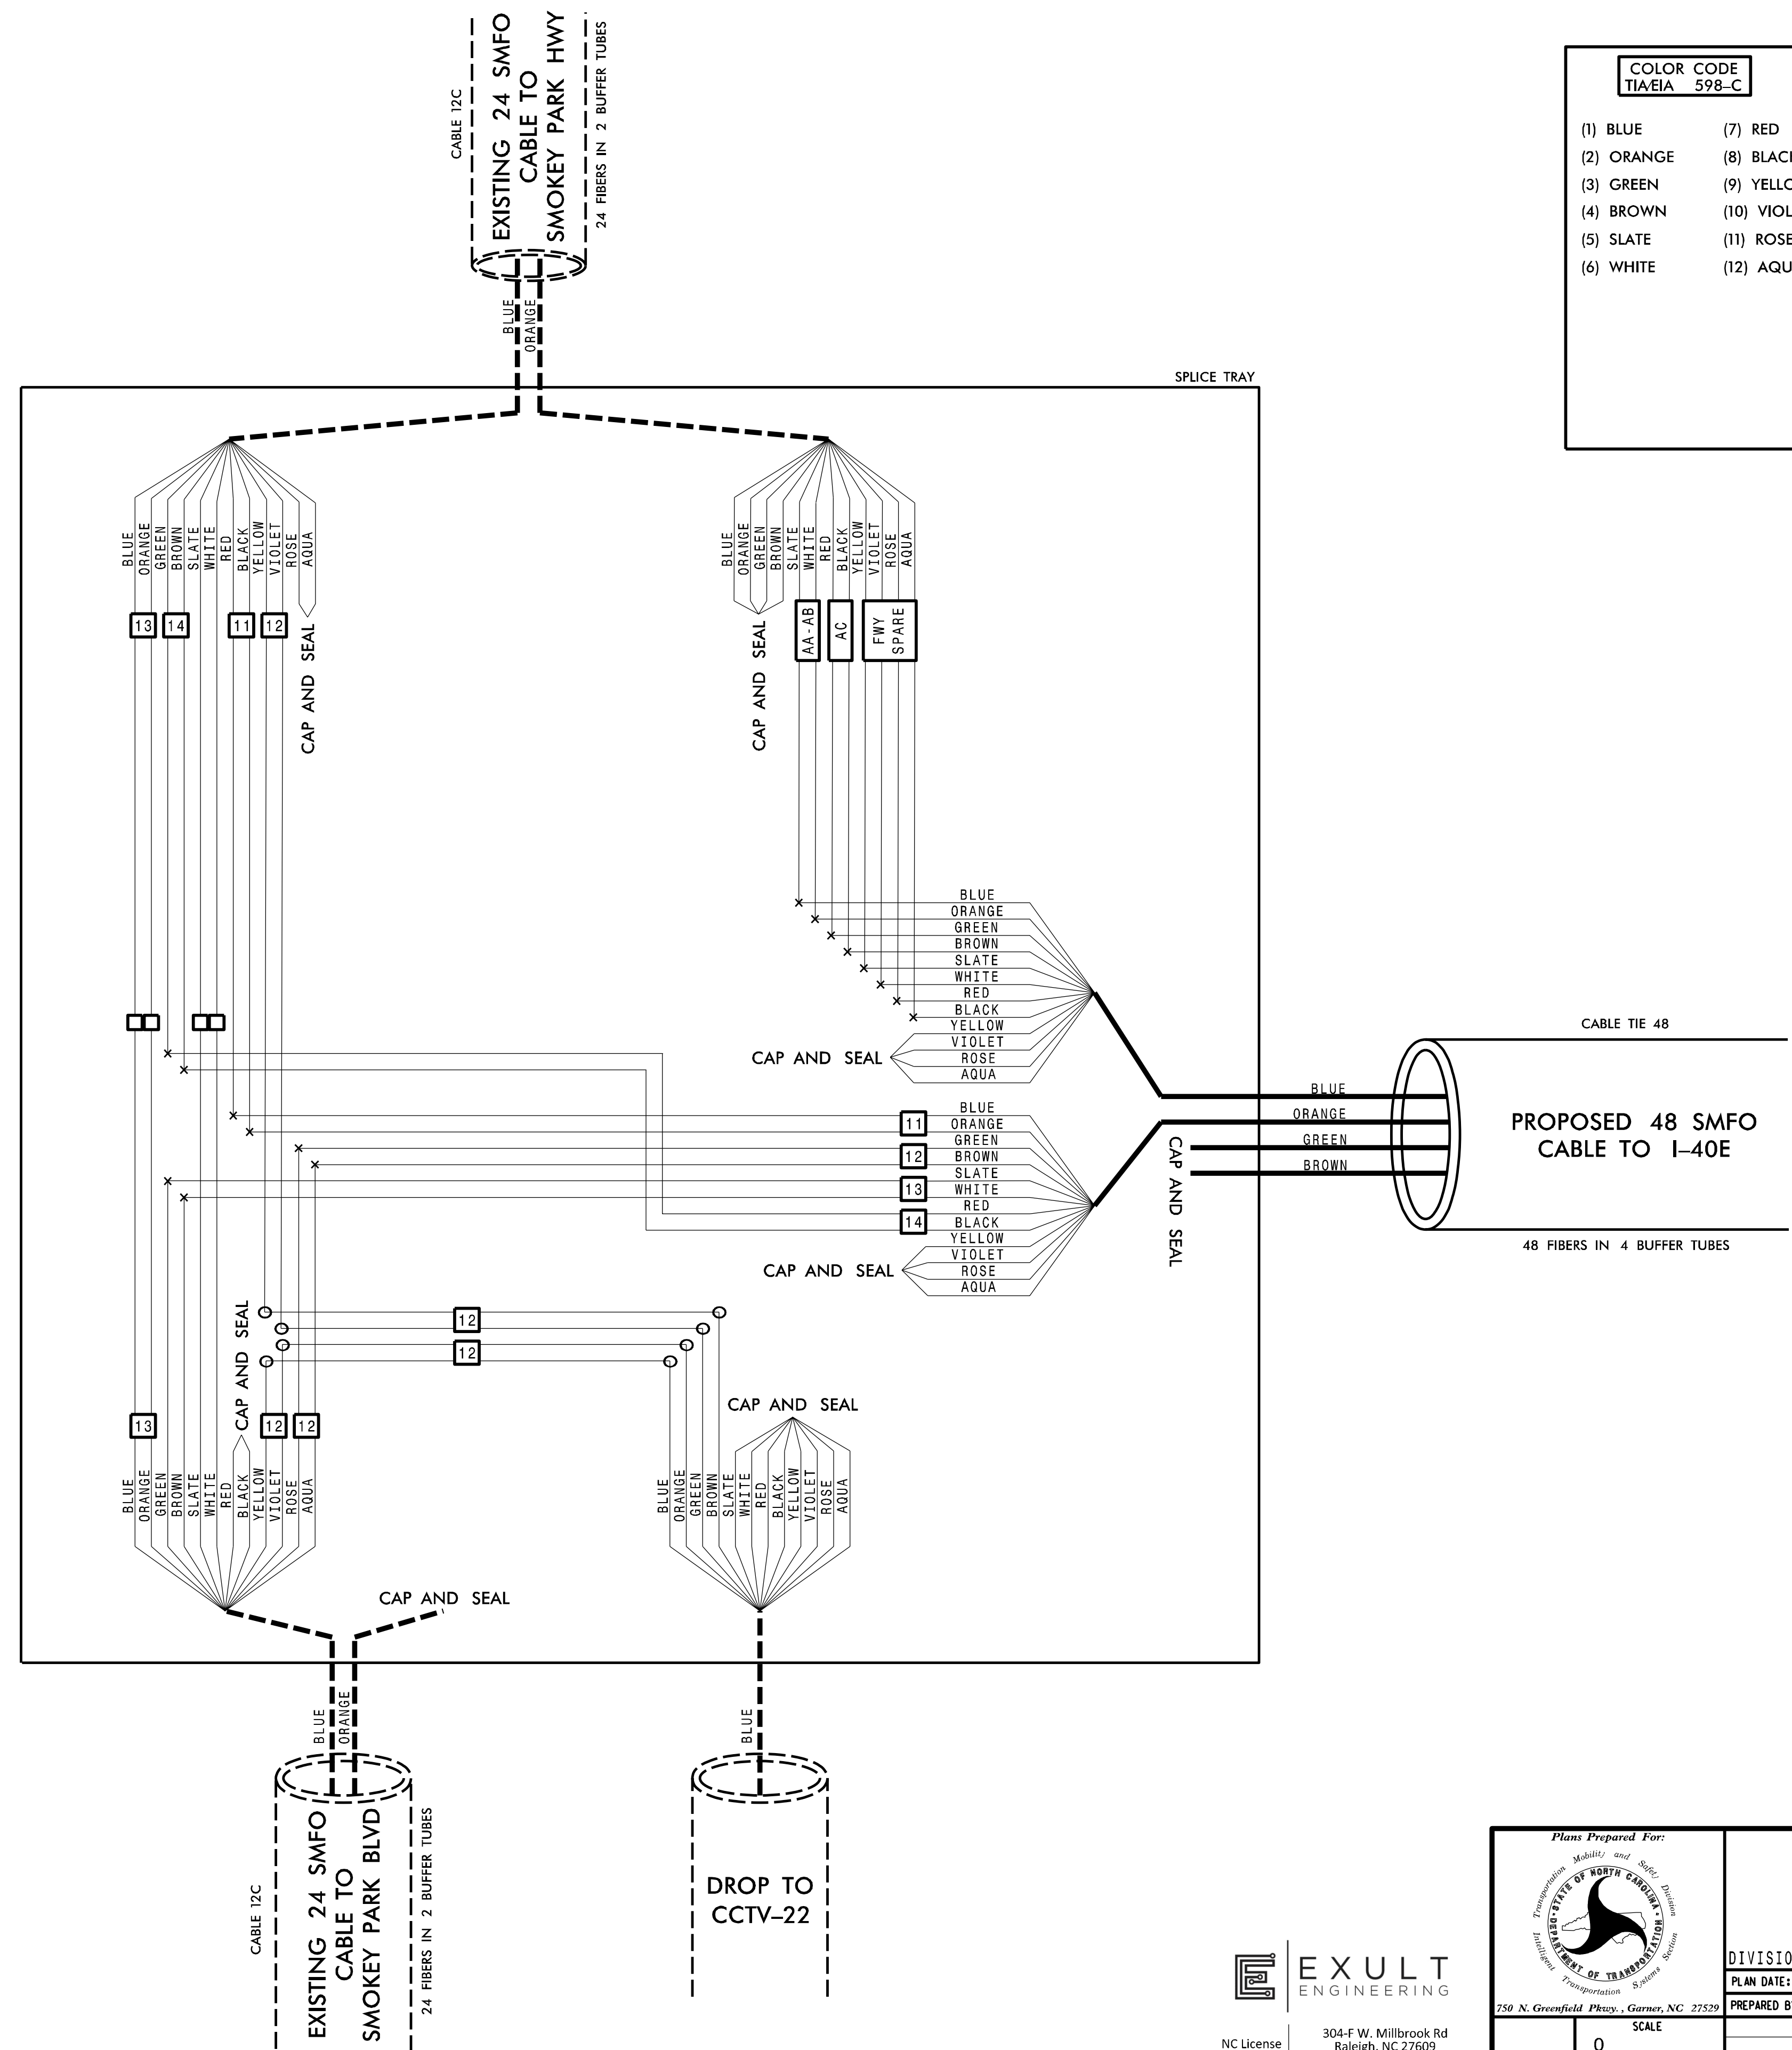

NCDOT SPLICE

<p>250 N. Greenfield Place, Garner, NC 27529</p>	<p>I-2513 Splice Details</p>		<p>SEAL</p>									
	<p>DIVISION 13 BUNCOMBE COUNTY ASHEVILLE</p>											
	<p>PLAN DATE: JANUARY 2024</p>	<p>REVIEWED BY: T. HONEYCUTT</p>										
<p>PREPARED BY: M. STANLEY</p>	<p>REVIEWED BY: C. DAGERHARDT</p>	<table border="1"> <thead> <tr> <th>REVISIONS</th> <th>INIT.</th> <th>DATE</th> </tr> </thead> <tbody> <tr> <td> </td> <td> </td> <td> </td> </tr> <tr> <td> </td> <td> </td> <td> </td> </tr> </tbody> </table>	REVISIONS	INIT.	DATE							<p>SIGNATURE _____ DATE _____</p>
REVISIONS	INIT.	DATE										

EXULT ENGINEERING  
304-F W. Millbrook Rd  
Raleigh, NC 27609  
984.500.5426  
www.exultengineering.com

SCALE  
0  
NTS