

EXISTING NCDOT SPLICE ENCLOSURE AT NC-191 AND I-26 WESTBOUND RAMPS (SEE ITS 18 FOR LOCATION)

**COLOR CODE**  
TIA/EIA 598-C



(1) BLUE	(7) RED
(2) ORANGE	(8) BLACK
(3) GREEN	(9) YELLOW
(4) BROWN	(10) VIOLET
(5) SLATE	(11) ROSE
(6) WHITE	(12) AQUA

**LEGEND**

- X - FUSION SPLICE INDIVIDUAL FIBER
- O - EXISTING SPLICE
- - EXPRESS INDIVIDUAL FIBER
- EXPRESS - EXPRESS ENTIRE BUFFER TUBE
- SPLICE - SPLICE ENTIRE BUFFER TUBE OR MAINTAIN IF EXISTING EXPRESSED

**NOTES:**

- FIBER INTERCONNECT CENTER RACKS ARE SCHEMATIC ONLY - ACTUAL EQUIPMENT FORM MAY VARY.
- ETHERNET SWITCH TERMINATION CONFIGURATIONS ARE GENERIC. CONTRACTOR IS RESPONSIBLE FOR DETERMINING /ENSURING PROPER TERMINATION.
- CONTRACTOR IS RESPONSIBLE FOR FIELD VERIFYING EXISTING SPLICING. THE CONTRACTOR SHALL COORDINATE WITH THE ENGINEER WHERE EXISTING SPLICING IS NOT AS EXPECTED.

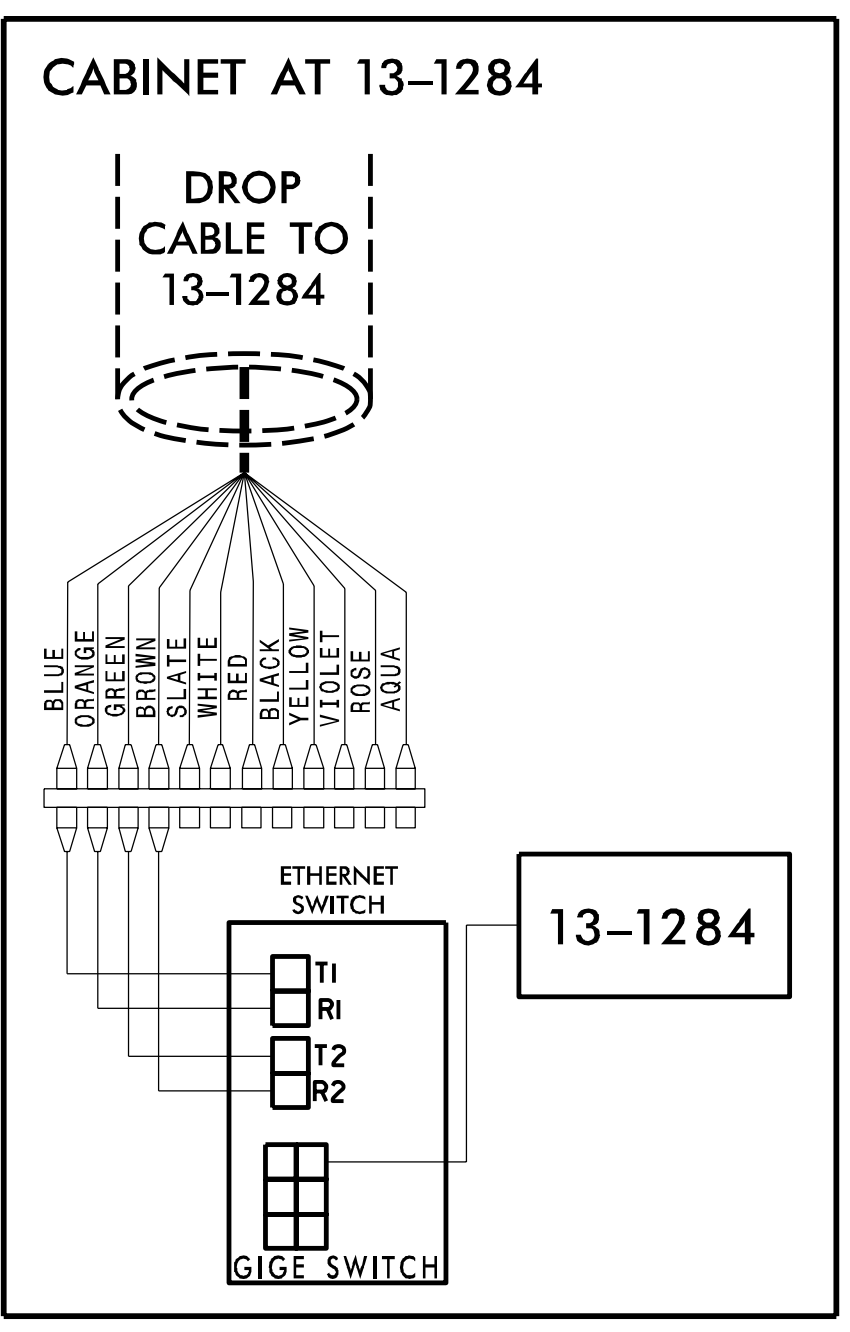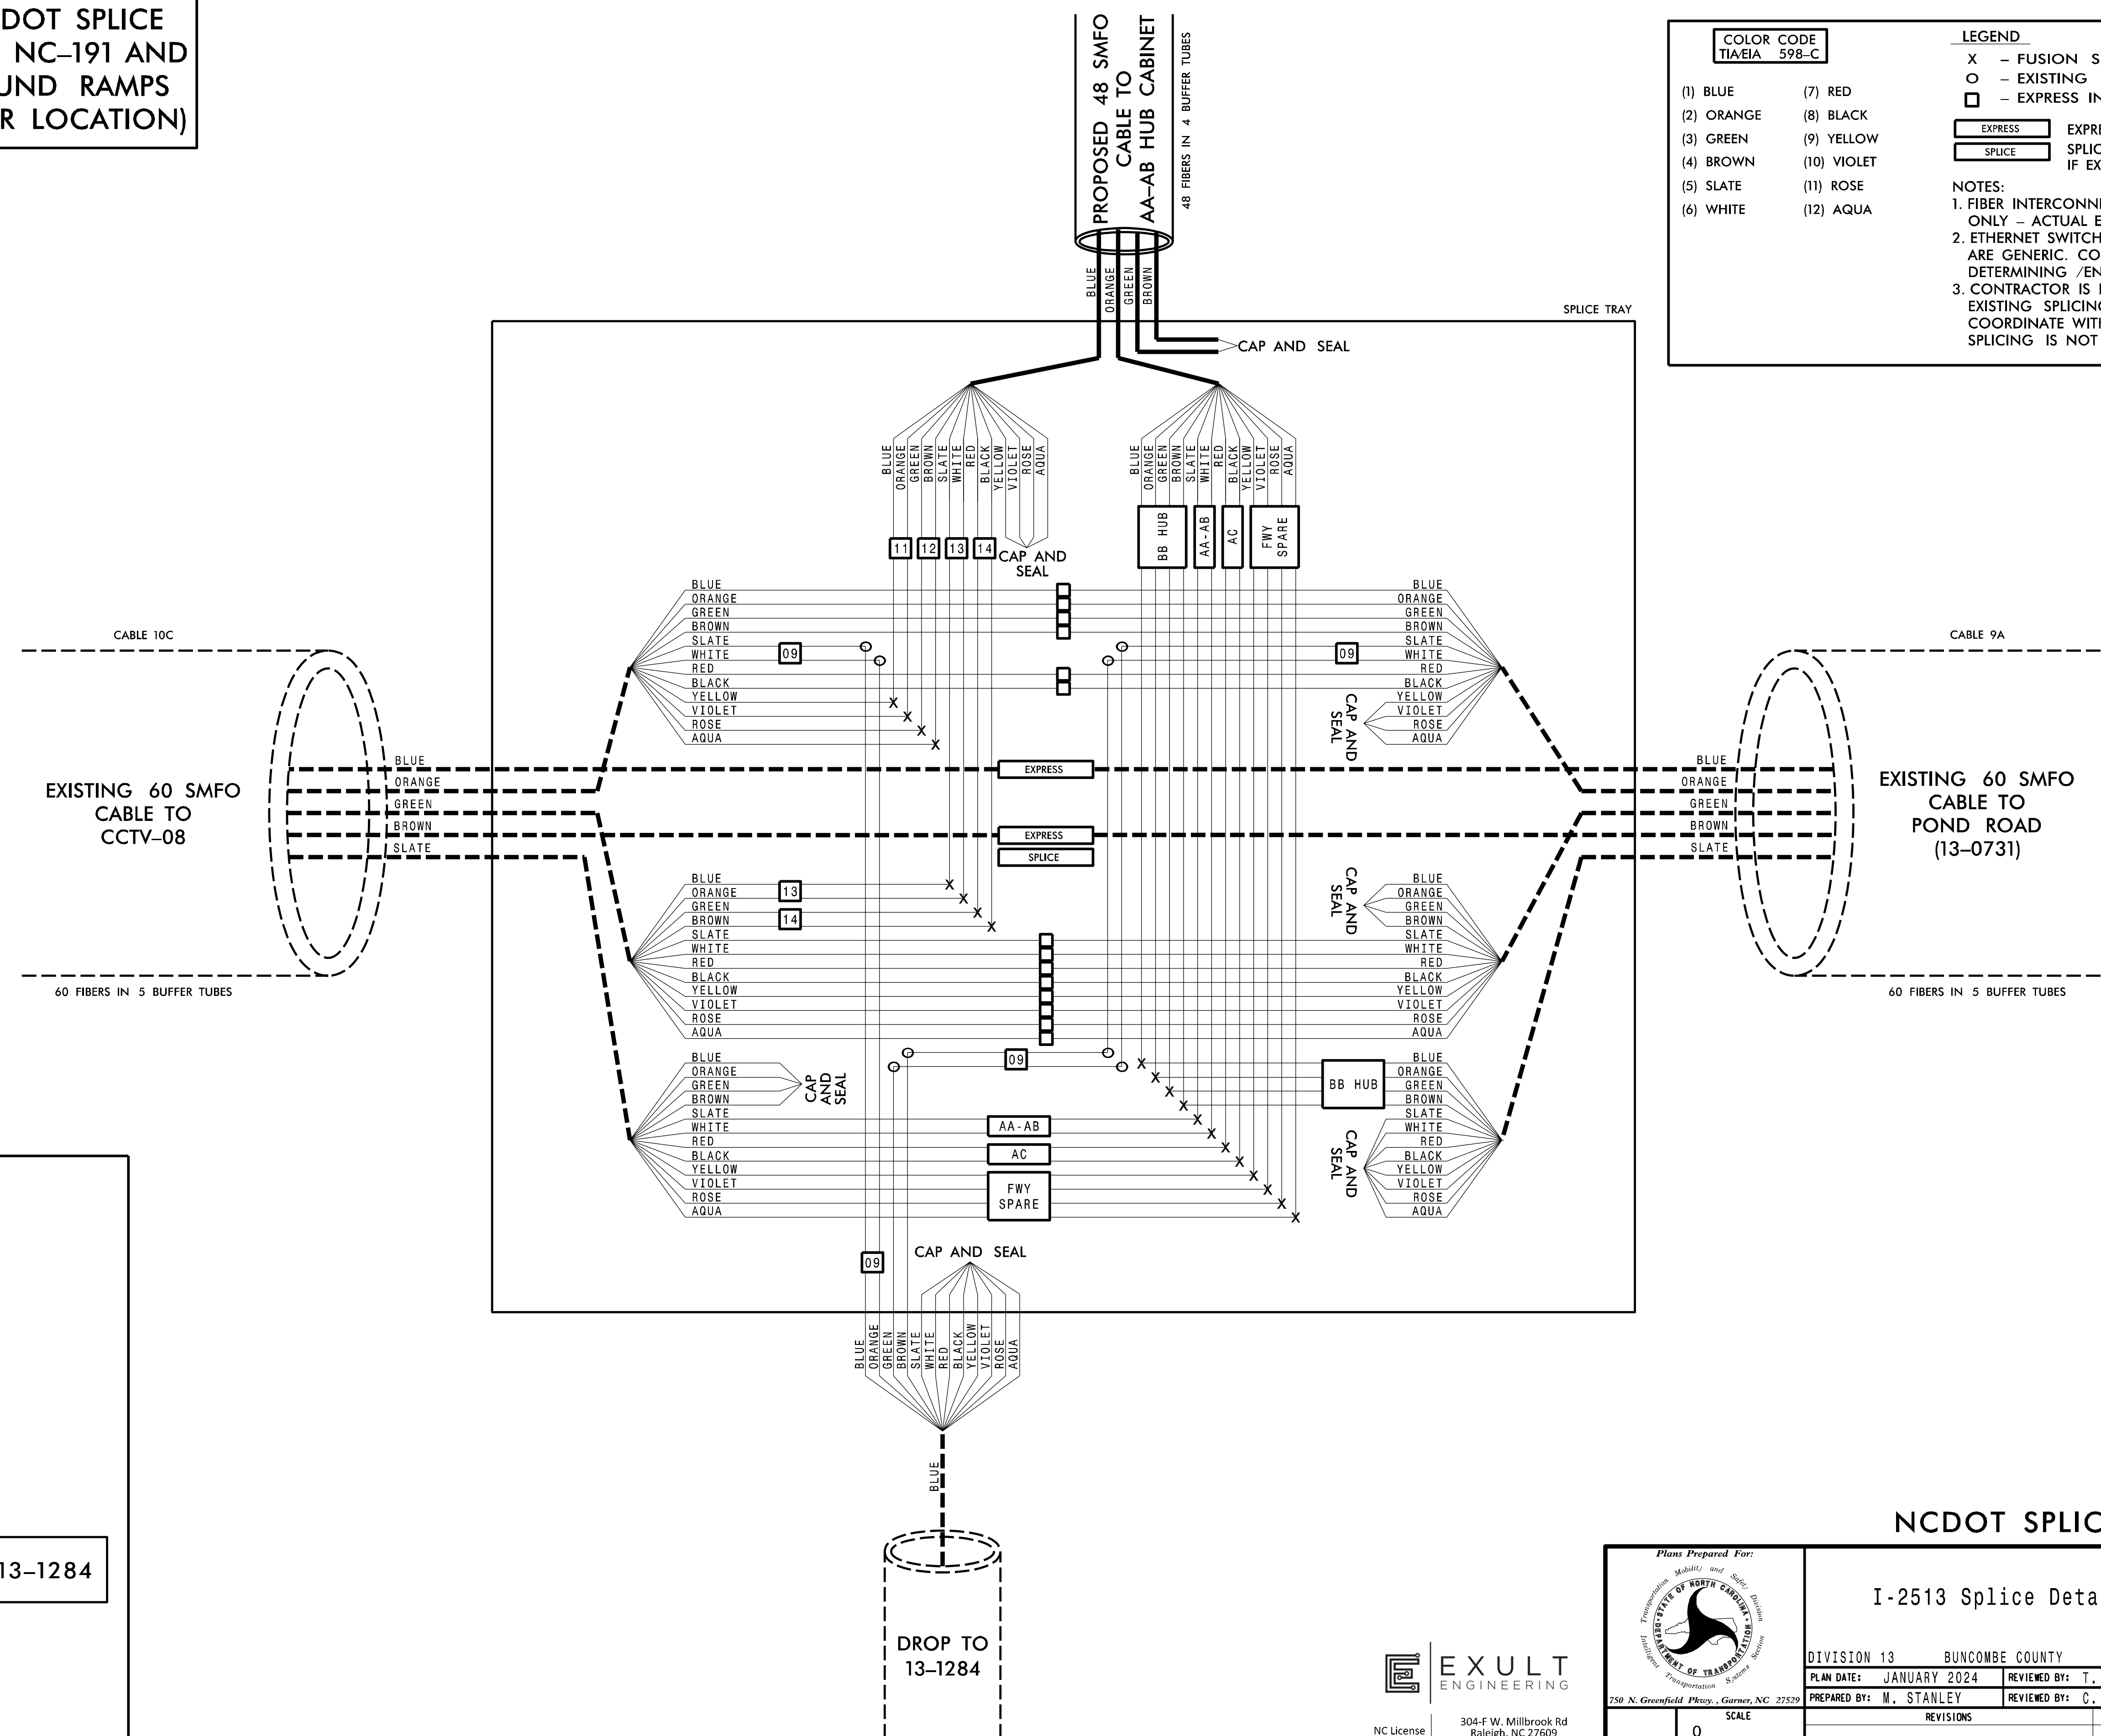

**NCDOT SPLICE**

I-2513 Splice Details

DIVISION 13	BUNCOMBE COUNTY	ASHEVILLE
PLAN DATE: JANUARY 2024	REVIEWED BY: T. HONEYCUTT	
PREPARED BY: M. STANLEY	REVIEWED BY: C. DAGERHARDT	

Plans Prepared For:  
  
 250 N. Greenfield Place, Garner, NC 27529  
 SCALE: 0 NTS

**EXULT ENGINEERING**  
 304-F W. Millbrook Rd  
 Raleigh, NC 27609  
 984.500.5426  
 www.exultengineering.com

SEAL  
  
 TAYLOR A. HONEYCUTT  
 SIGNATURE DATE