


TIP PROJECT: I-2513AA/AB

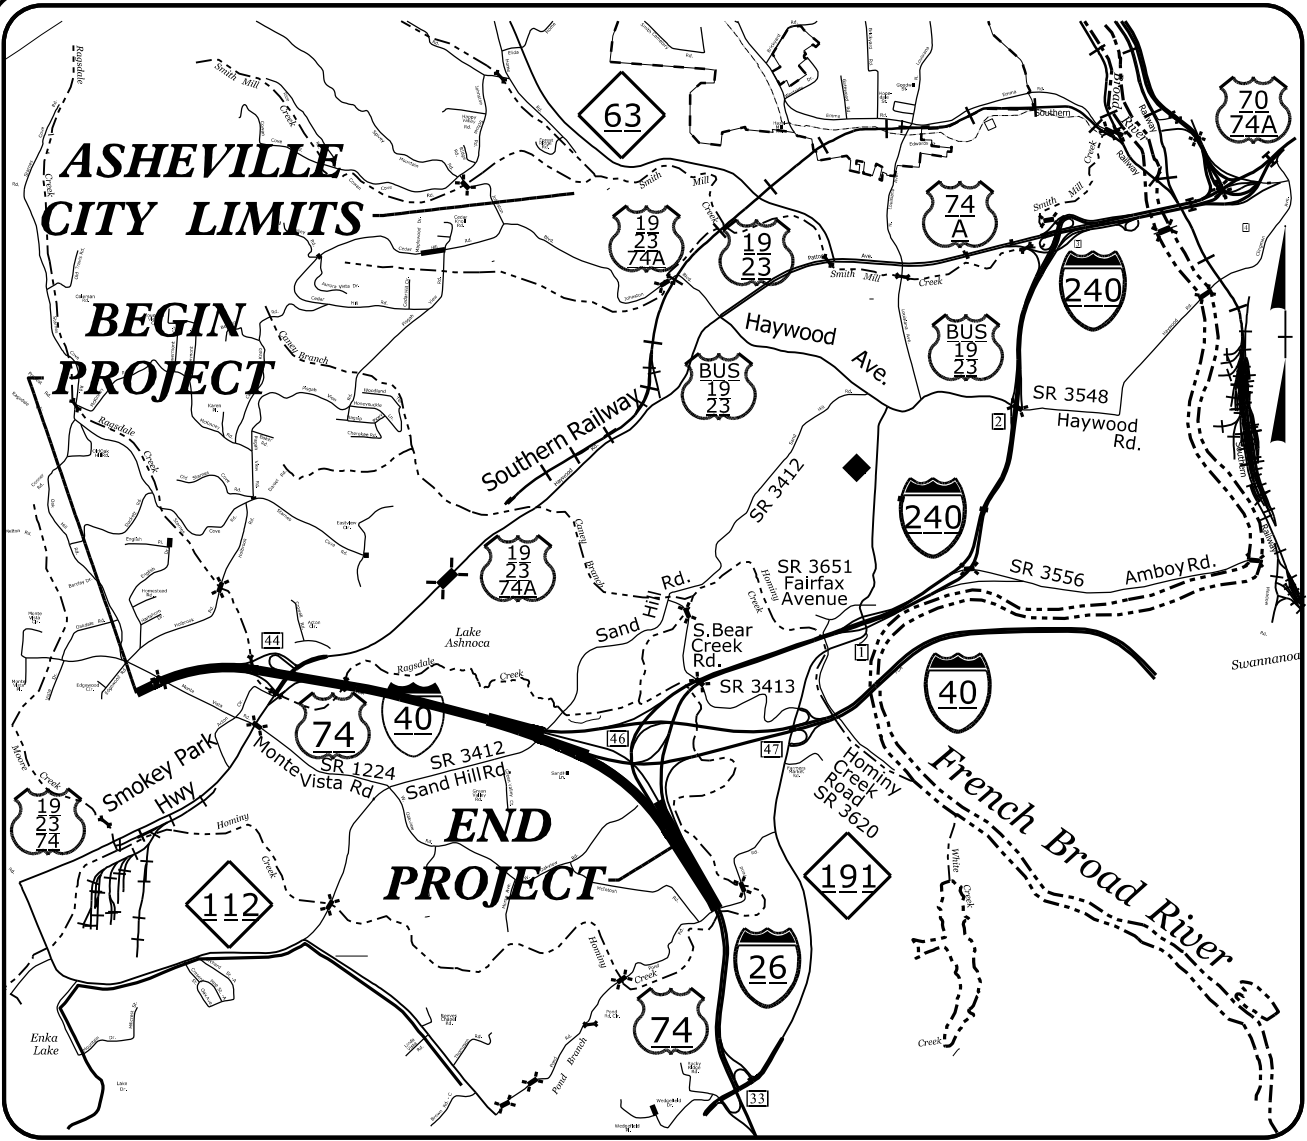

VICINITY MAP


STATE OF NORTH CAROLINA
DIVISION OF HIGHWAYS

**UTILITY CONSTRUCTION PLANS
BUNCOMBE COUNTY**


LOCATION: I-40 FROM EAST OF SR 1224 (MONTE VISTA RD) TO WEST OF SR 3412 (SAND HILL RD) AND I-40 AT I-26 AND US 1923 INTERCHANGES

TYPE OF WORK: WATER AND SEWER RELOCATIONS

T.I.P. NO.	SHEET NO.
I-2513 AA/AB	UC-1
DOCUMENT NOT CONSIDERED FINAL UNLESS ALL SIGNATURES COMPLETED	

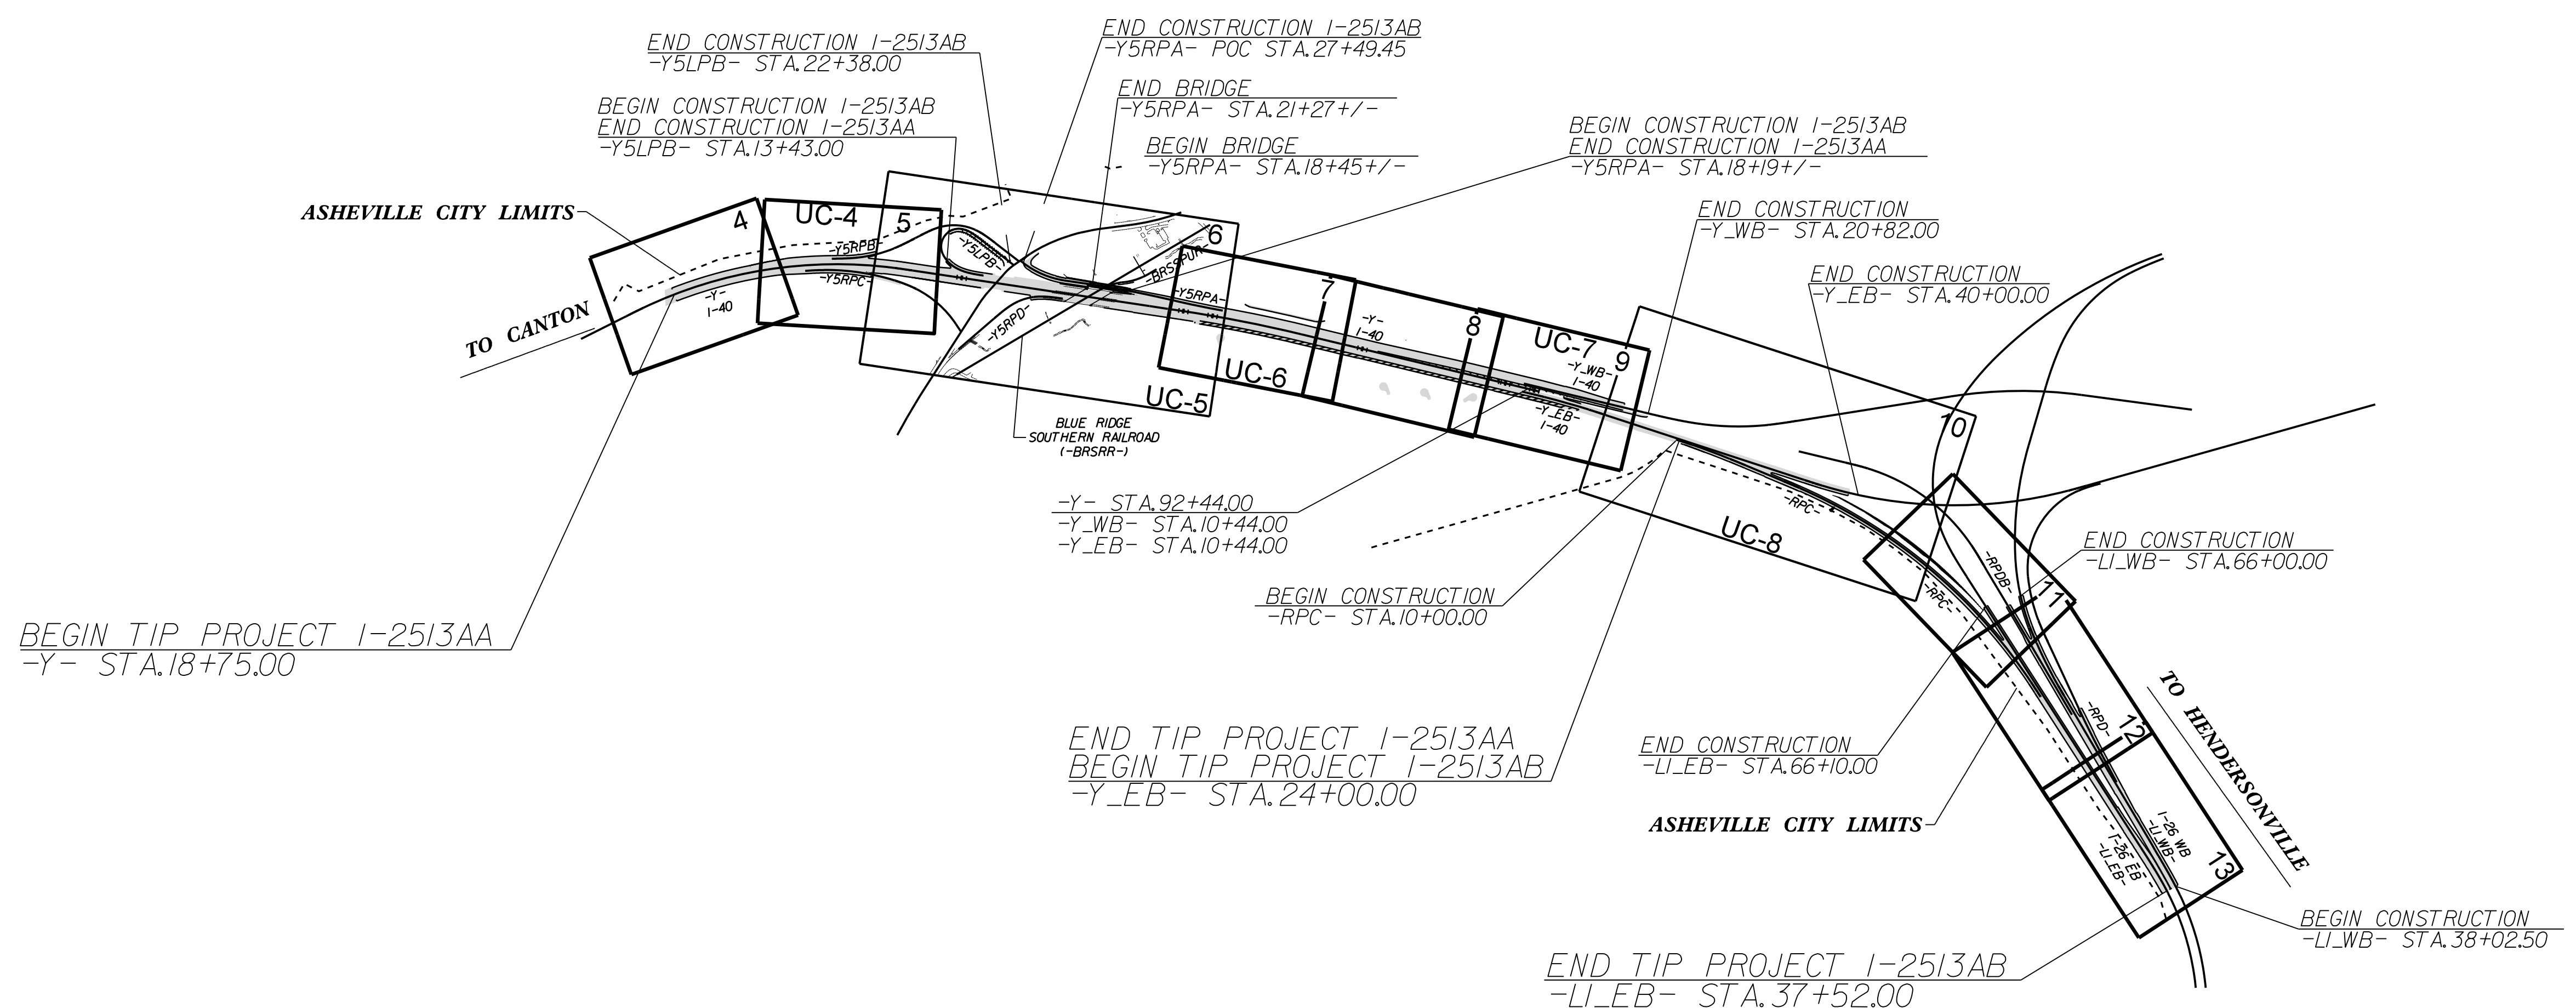

09-JAN-2024 13:51
S:\Server_Files\PROJECTS\2020\A2020901.00_AECOM_I-2513AA&AB\Design\Utilities\Engineering\UC\Proj\I-2513AA_ut_1.sh_uc1.psh.dgn
\$\$\$\$\$USERNAME\$\$\$\$\$

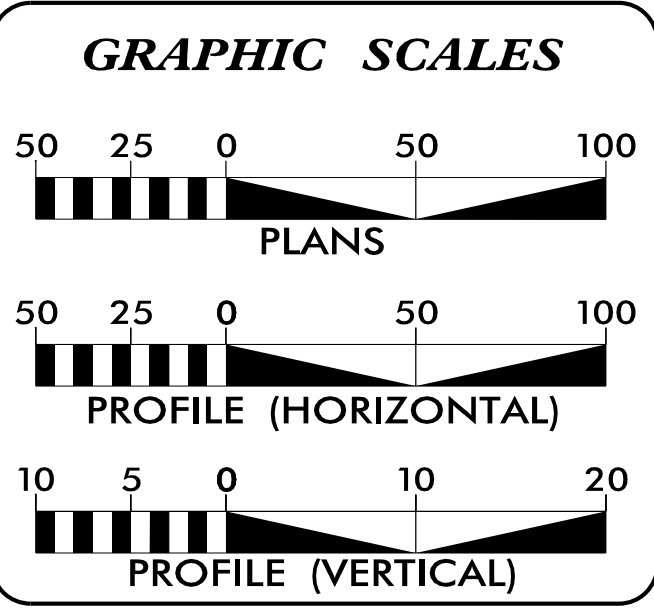

INDEX OF SHEETS

SHEET NO.	DESCRIPTION
UC-1	TITLE SHEET
UC-2	UTILITY SYMBOLOGY
UC-3	NOTES
UC-3A THRU UC-3F	DETAILS
UC-4 THRU UC-8	UTILITY CONSTRUCTION SHEETS
UC-09 THRU UC-14	PROFILE SHEETS

WATER AND SEWER OWNERS ON PROJECT

(A) CITY OF ASHEVILLE
(B) METROPOLITAN SEWER DISTRICT

PREPARED IN THE OFFICE OF:

401 Harrison Oaks Blvd., Suite 220 Cary, NC 27513
Ph. (919) 653-0001

Clint L. Stevens, P.E. UTILITIES PROJECT MANAGER
Corey D. Bousquet, P.E. UTILITIES PROJECT ENGINEER
Jordan K. Chapman UTILITIES PROJECT DESIGNER

SEAL

1/9/2024

DIVISION OF HIGHWAYS UTILITIES UNIT
1555 MAIL SERVICES CENTER
RALEIGH NC 27699-1555
PHONE (919) 707-6690
FAX (919) 250-4151

Donald E. Hampton, P.E. UTILITIES REGIONAL ENGINEER
Jong-Tae Yoon, P.E. UTILITIES ENGINEER
Stephen G. Sealy UTILITIES AREA COORDINATOR
Sunil C. Singh UTILITIES COORDINATOR