
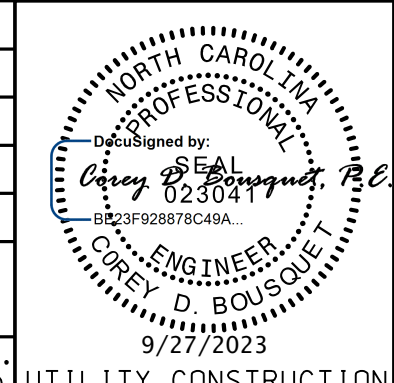


HINDE ENGINEERING
 License No. C-2639
 401 Harrison Oaks Blvd., Suite 220 Cary, NC 27513

**DOCUMENT NOT CONSIDERED FINAL
 UNLESS ALL SIGNATURES COMPLETED**

PROJECT REFERENCE NO. I-2513 AA/AB	SHEET NO. UC-12
DESIGNED BY: JKC	
DRAWN BY: JKC	
CHECKED BY: CLS	
APPROVED BY: CDB	
REVISED:	
NORTH CAROLINA DEPARTMENT OF TRANSPORTATION UTILITIES ENGINEERING SEC. PHONE: (919) 707-6690 FAX: (919) 250-4151	

UTILITY CONSTRUCTION

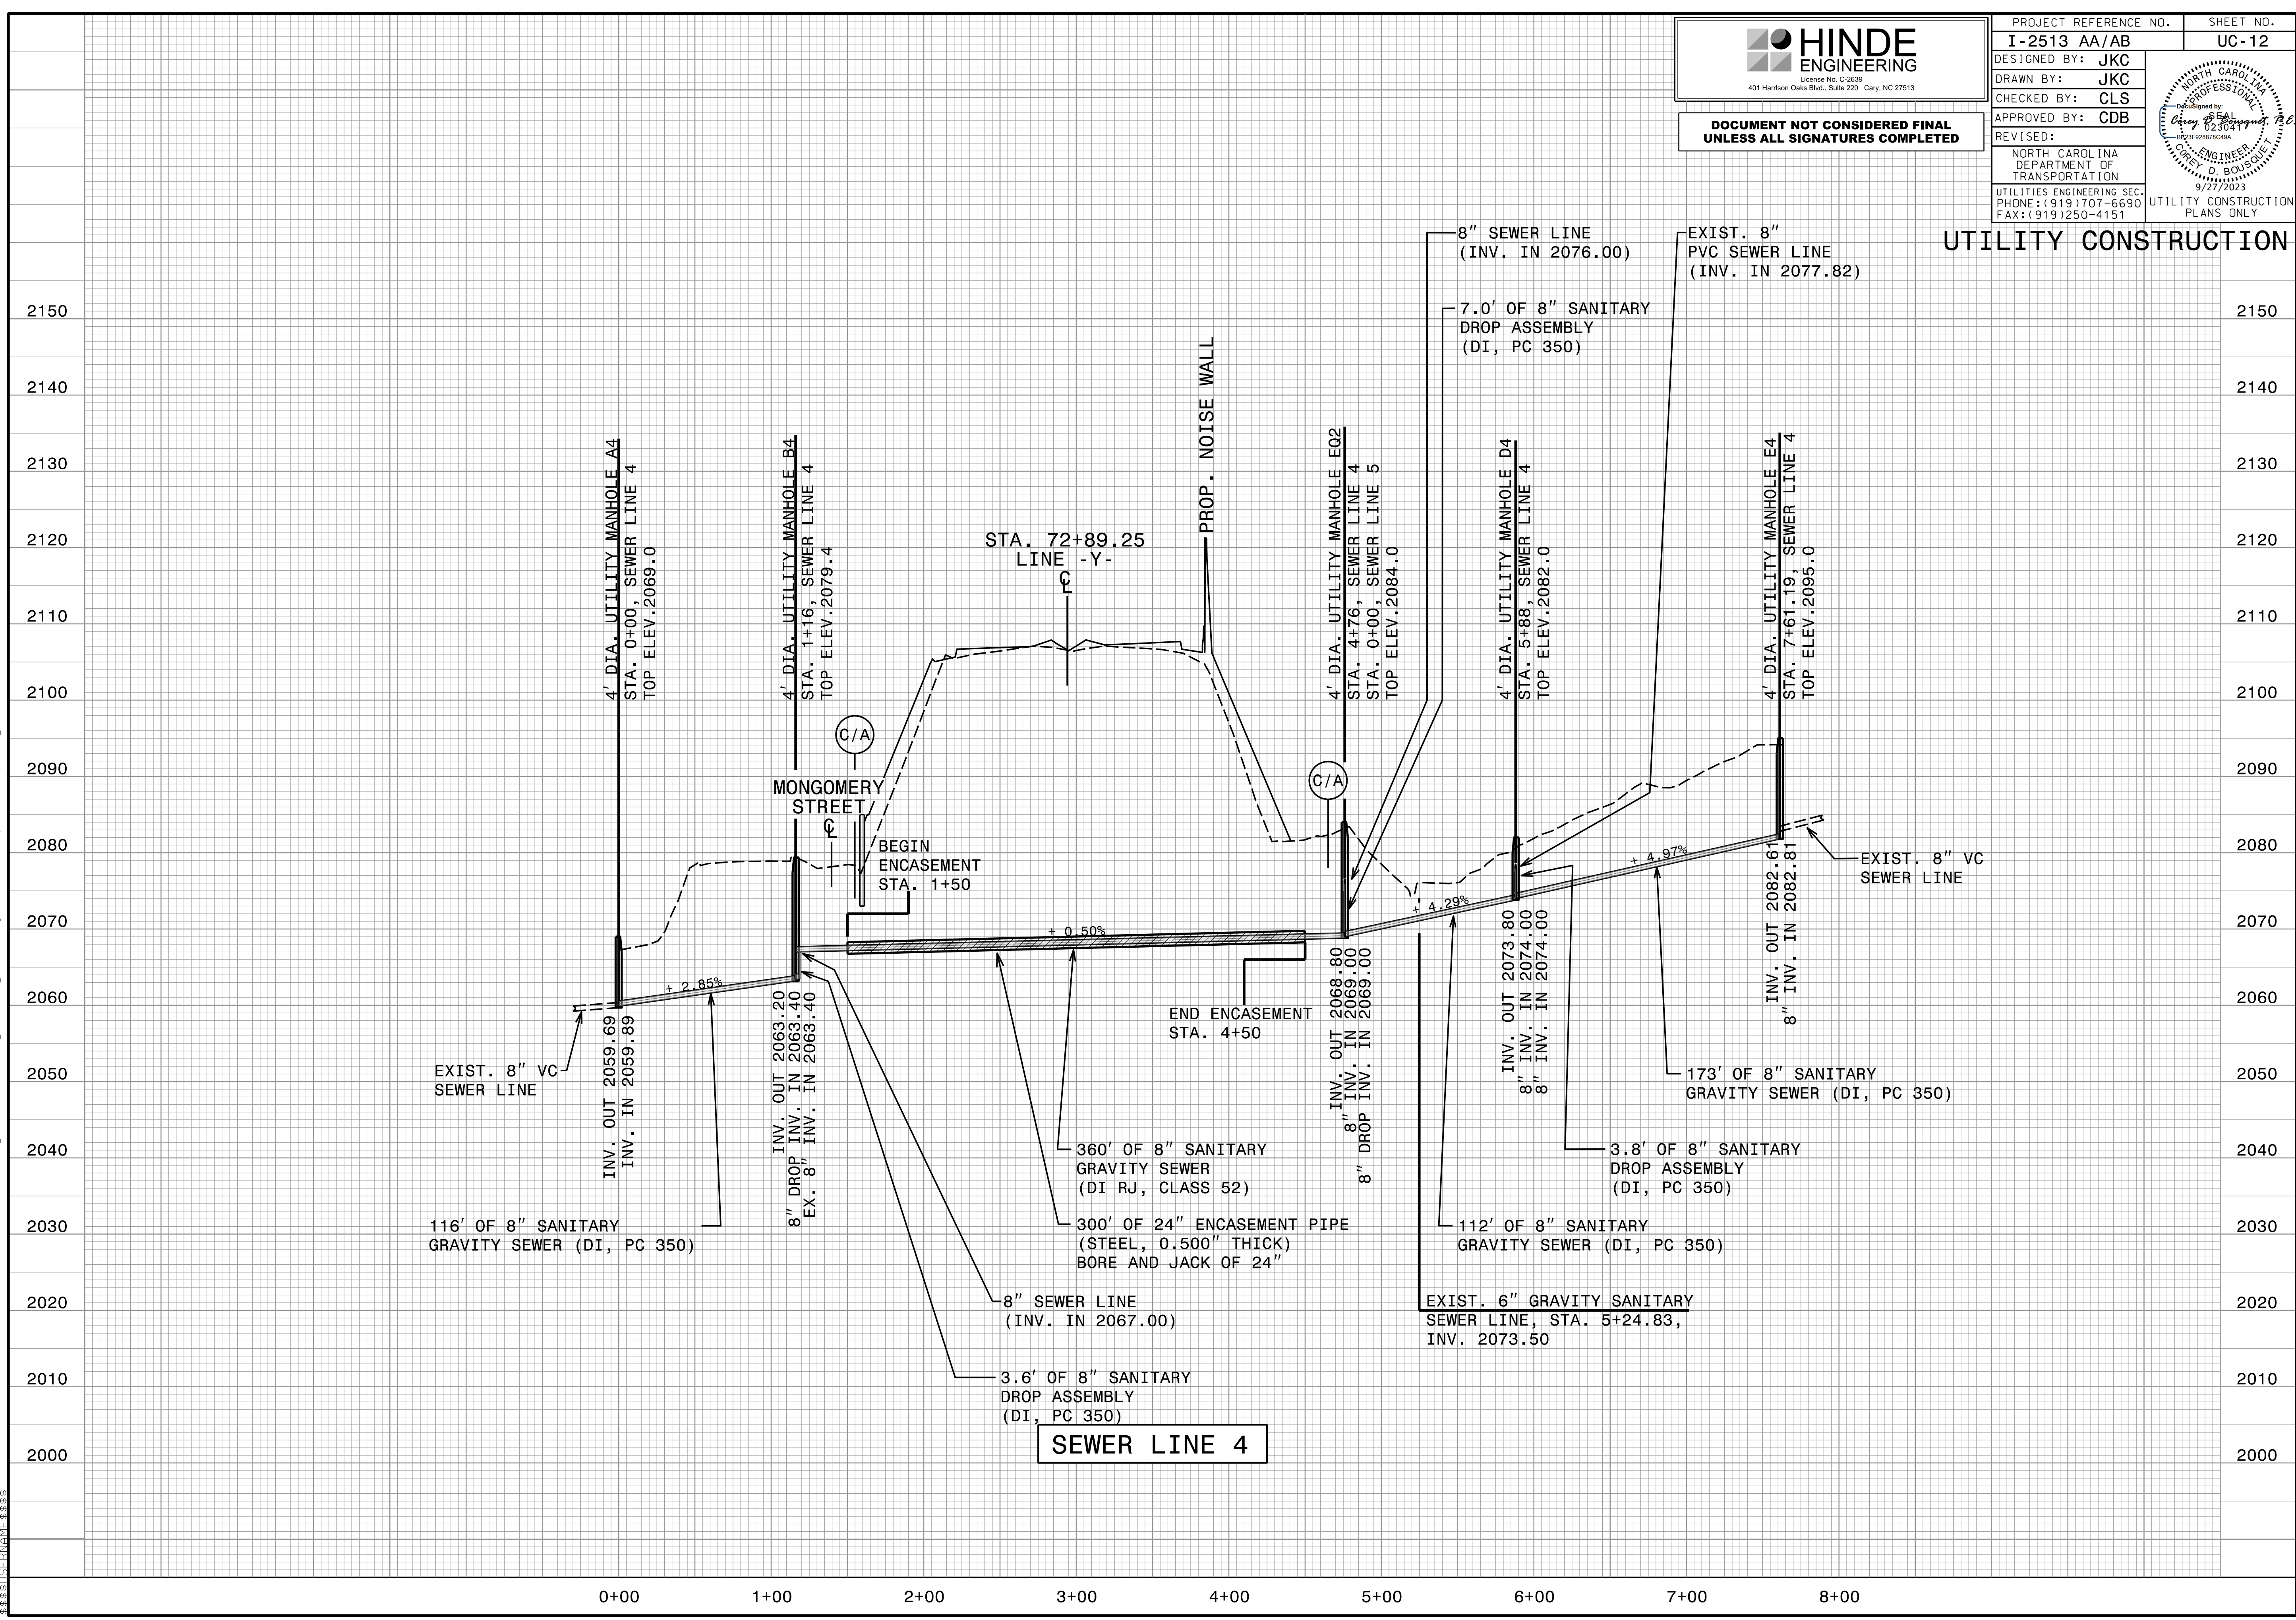

27 SEP 2023 14:55
 C:\Users\jkc\Documents\Projects\2020\A2020\001\00_AECOM_I-2513AA&AB\Design\Utilities\Engineering\UC\Proj\I2513AA_ut_pfl_UC12_psh.dgn