


UTILITIES BY OTHERS

ALL PROPOSED UTILITY WORK SHOWN ON THIS SHEET WILL BE DONE BY OTHERS. NO PAYMENT WILL BE MADE TO THE CONTRACTOR FOR PROPOSED UTILITY WORK SHOWN ON THIS SHEET.

NO APPARENT UTILITIES BY OTHERS CONFLICTS ON THIS SHEET

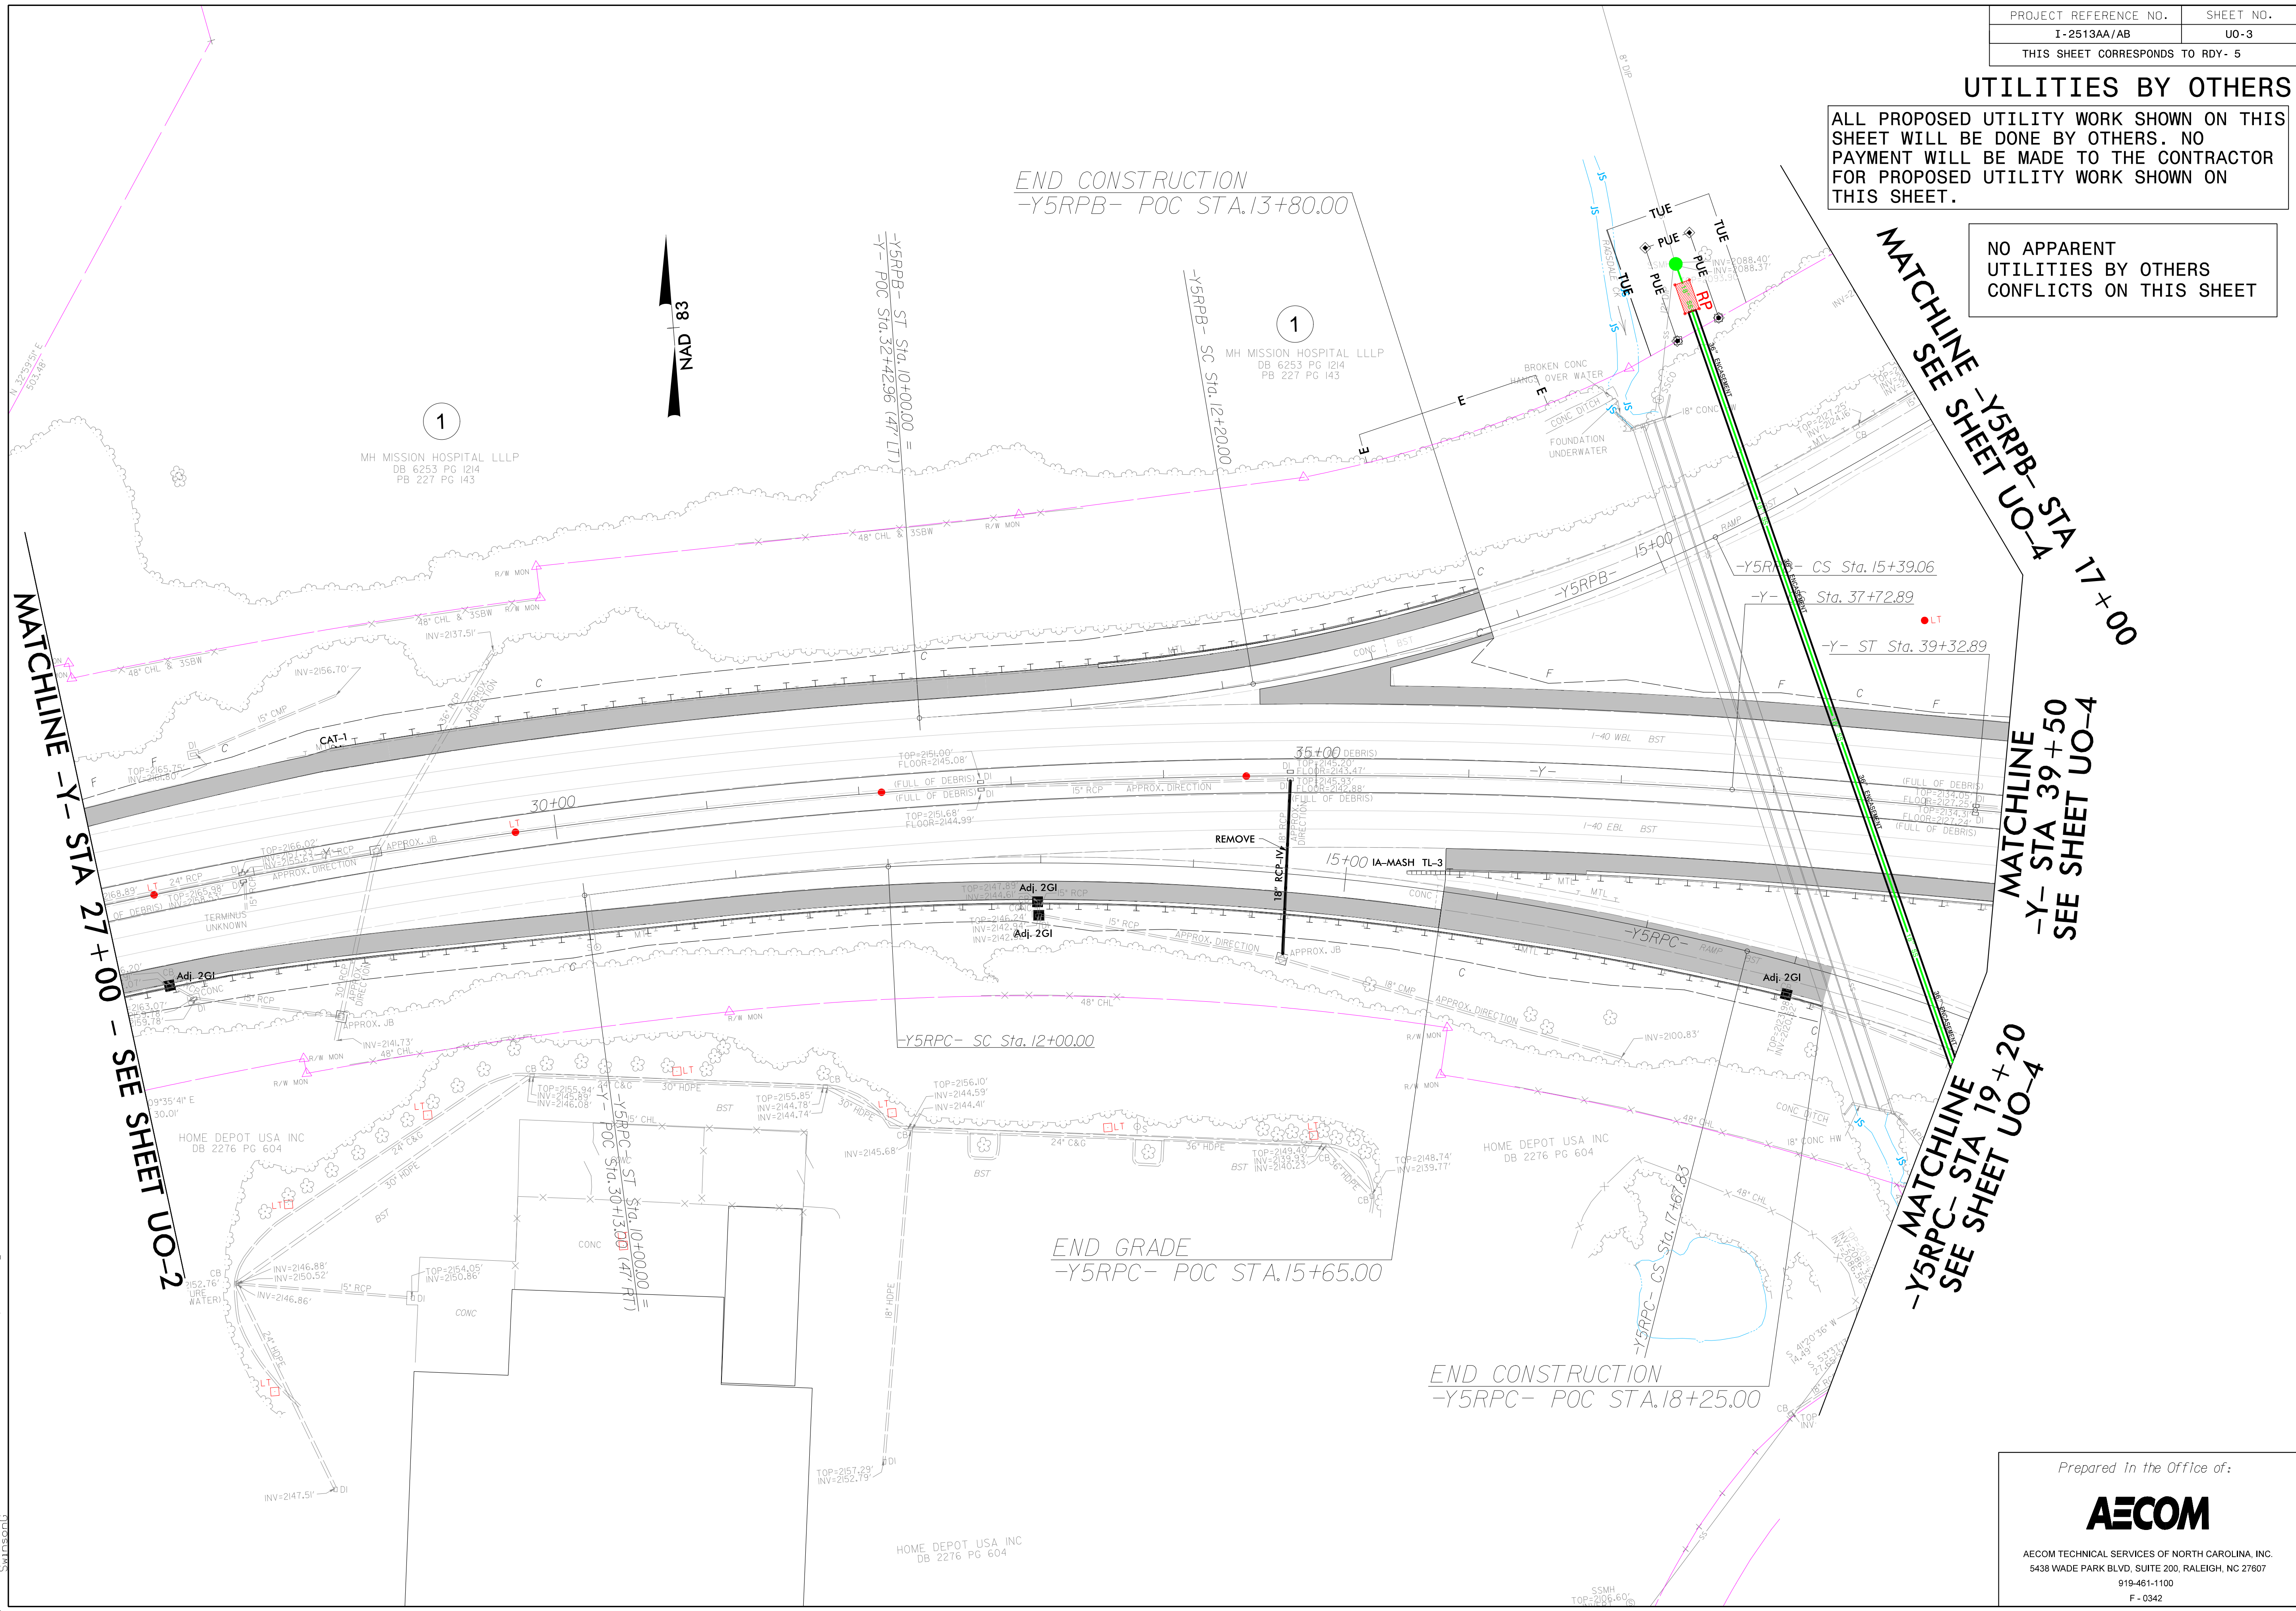

MATCHLINE -Y- STA 27+00 - SEE SHEET UO-2

MATCHLINE -Y5RPB- STA 17+00 SEE SHEET UO-4

MATCHLINE -Y- STA 39+50 SEE SHEET UO-4

MATCHLINE -Y5RPC- STA 19+20 SEE SHEET UO-4

END CONSTRUCTION
-Y5RPB- POC STA.13+80.00

-Y5RPB- ST. Sta. 10+00.00 =
-Y- POC Sta. 32+42.96 (47' LT)

1
MH MISSION HOSPITAL LLLP
DB 6253 PG 1214
PB 227 PG 143

1

MH MISSION HOSPITAL LLLP
DB 6253 PG 1214
PB 227 PG 143



-Y5RPC- SC Sta. 12+00.00

END GRADE
-Y5RPC- POC STA.15+65.00

END CONSTRUCTION
-Y5RPC- POC STA.18+25.00

HOME DEPOT USA INC
DB 2276 PG 604

HOME DEPOT USA INC
DB 2276 PG 604

HOME DEPOT USA INC
DB 2276 PG 604

Prepared in the Office of:



AECOM TECHNICAL SERVICES OF NORTH CAROLINA, INC.
5438 WADE PARK BLVD, SUITE 200, RALEIGH, NC 27607

919-461-1100
F-0342

7:53:21 AM
C:\working\aecom\12513AA\uo_psh_14.dgn