


### UTILITIES BY OTHERS


ALL PROPOSED UTILITY WORK SHOWN ON THIS SHEET WILL BE DONE BY OTHERS. NO PAYMENT WILL BE MADE TO THE CONTRACTOR FOR PROPOSED UTILITY WORK SHOWN ON THIS SHEET.

END PAVEMENT RECONSTRUCTION (I-2513AA)  
 END CONCRETE LANES  
 -Y- STA.92+44.00 LT & RT

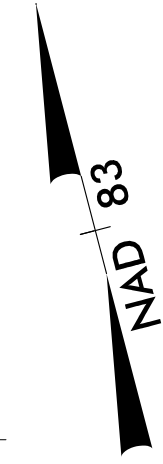

MATCHLINE -Y- STA 88 + 00 - SEE SHEET UO-7

MATCHLINE -Y\_WB- STA 17 + 00 - SEE SHEET UO-9

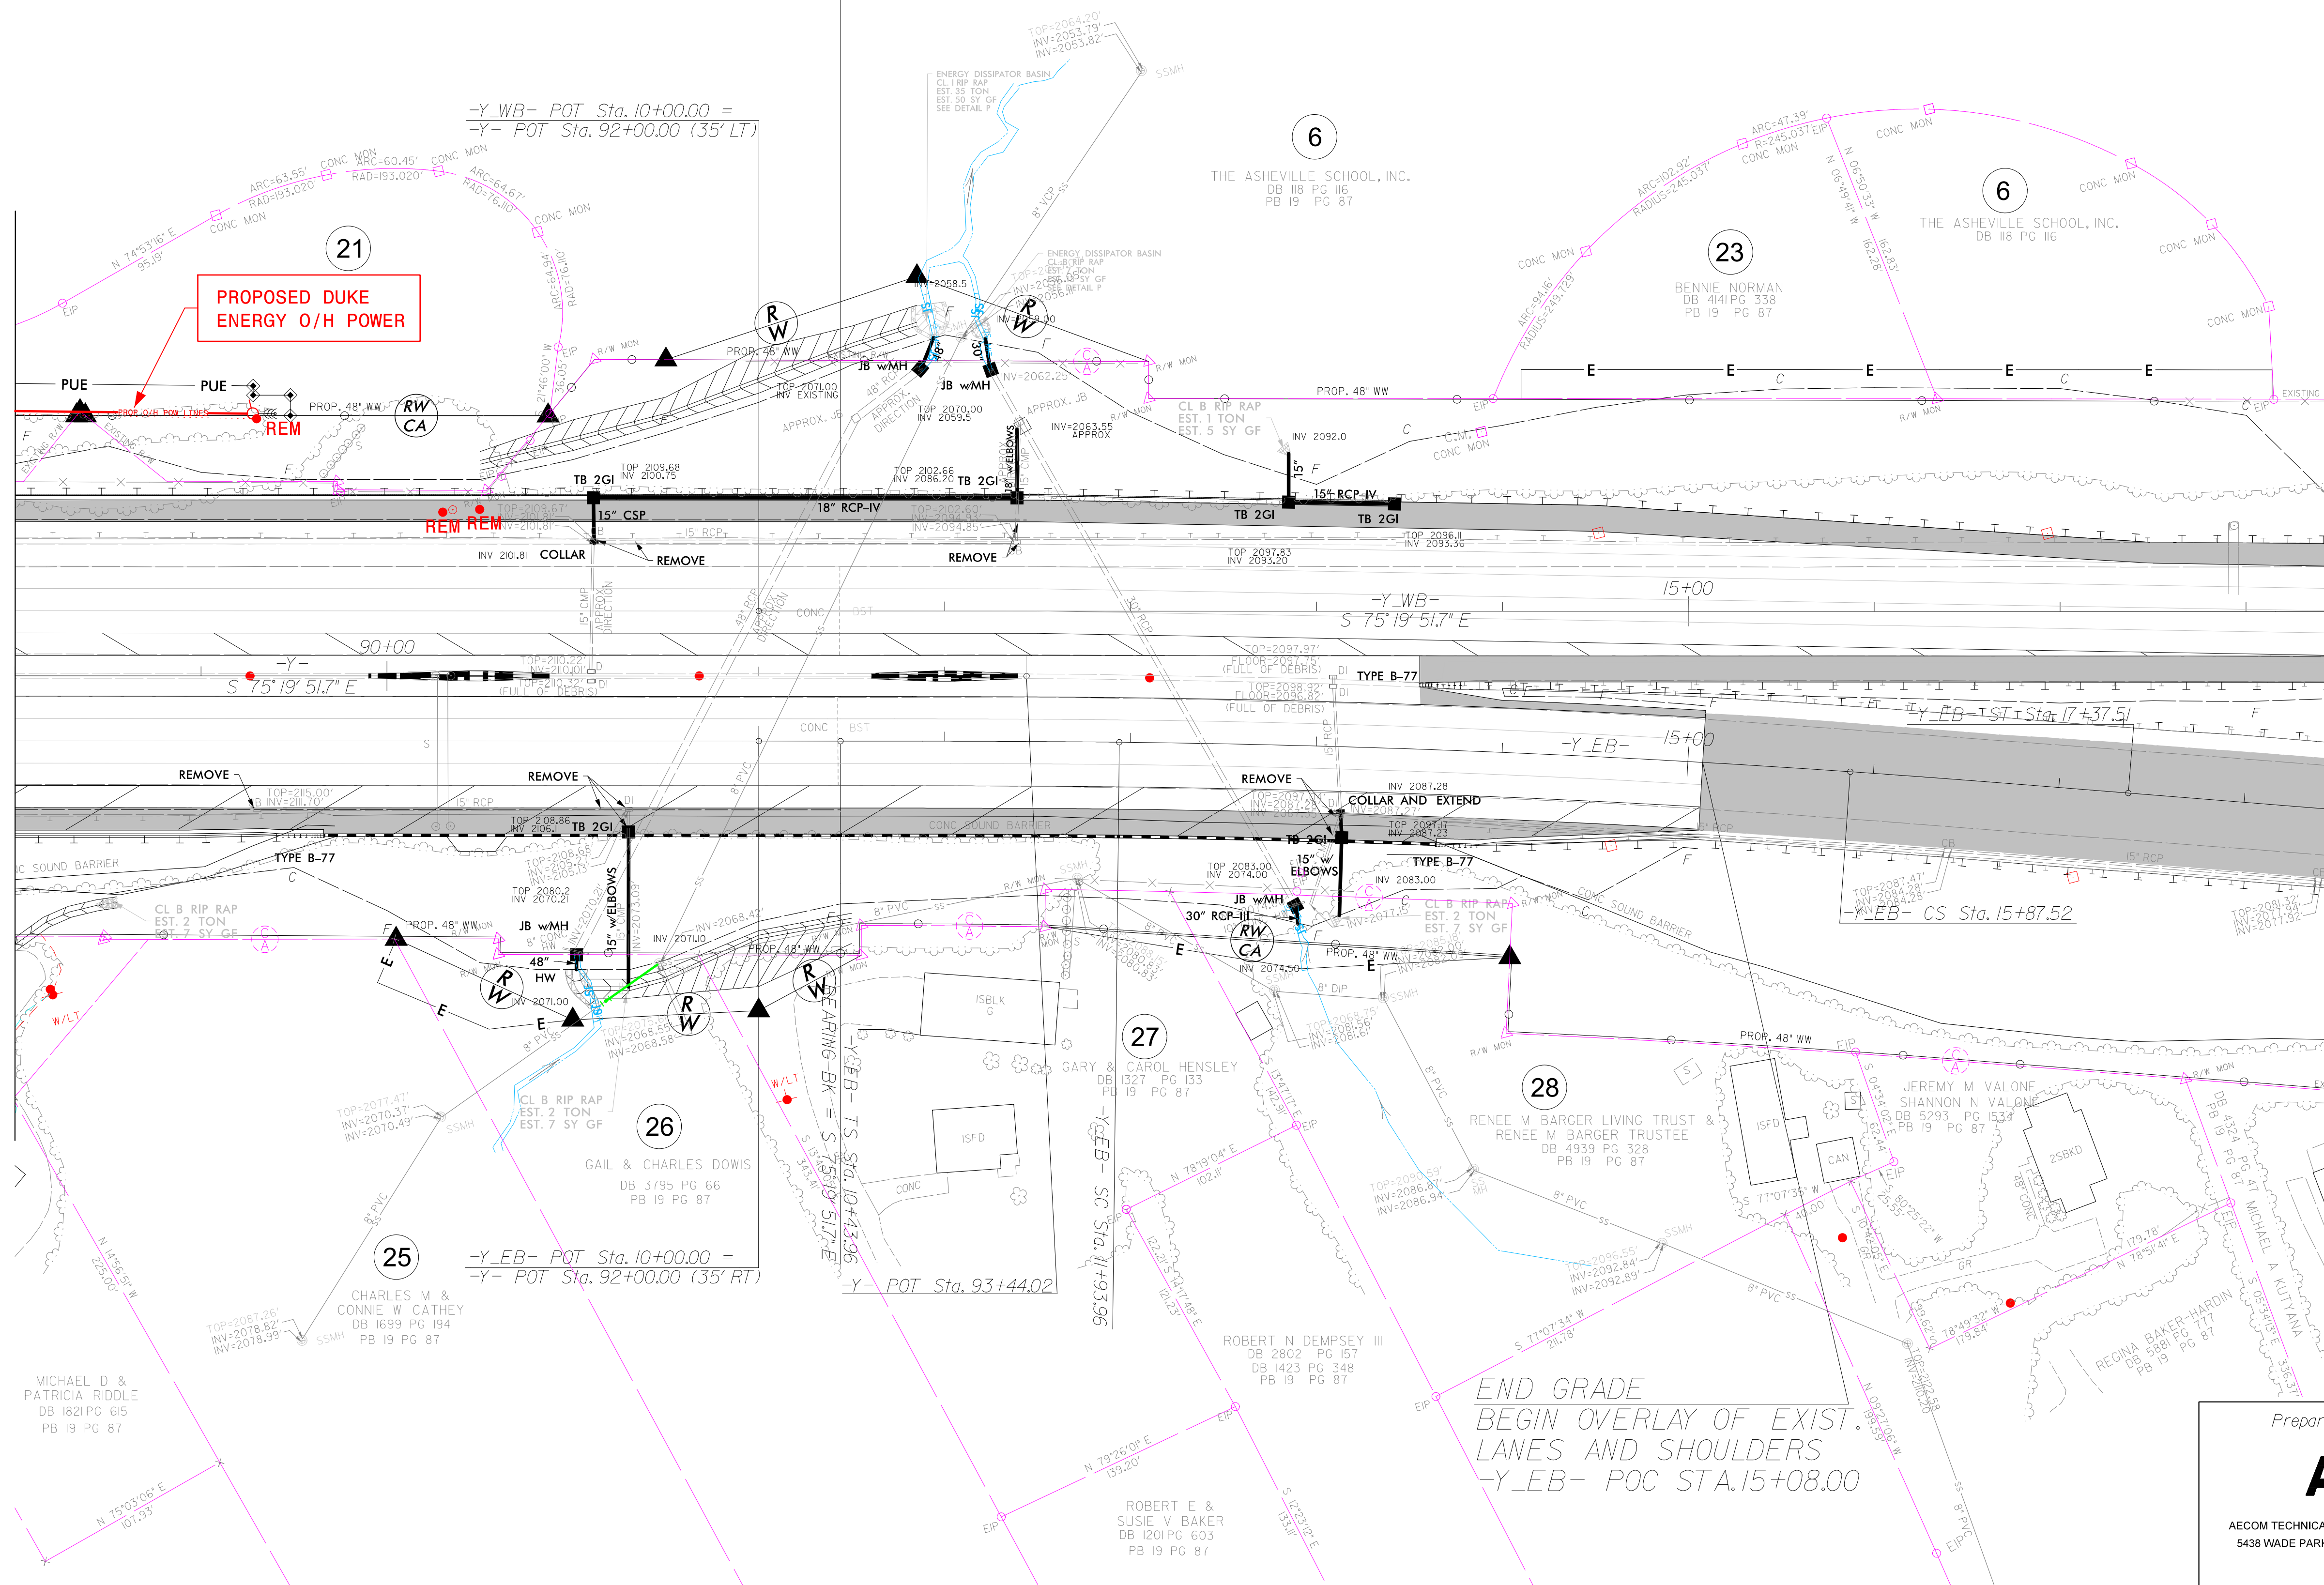

8:40:51 AM 2/20/2010 10:13:6229912513AA\_uo\_psh\_18.dgn

Prepared in the Office of:

## AECOM

AECOM TECHNICAL SERVICES OF NORTH CAROLINA, INC.  
 5438 WADE PARK BLVD, SUITE 200, RALEIGH, NC 27607  
 919-461-1100  
 F-0342