


UTILITIES BY OTHERS

ALL PROPOSED UTILITY WORK SHOWN ON THIS SHEET WILL BE DONE BY OTHERS. NO PAYMENT WILL BE MADE TO THE CONTRACTOR FOR PROPOSED UTILITY WORK SHOWN ON THIS SHEET.

MATCHLINE -L1_EB- STA 50+00 - SEE SHEET UO-12

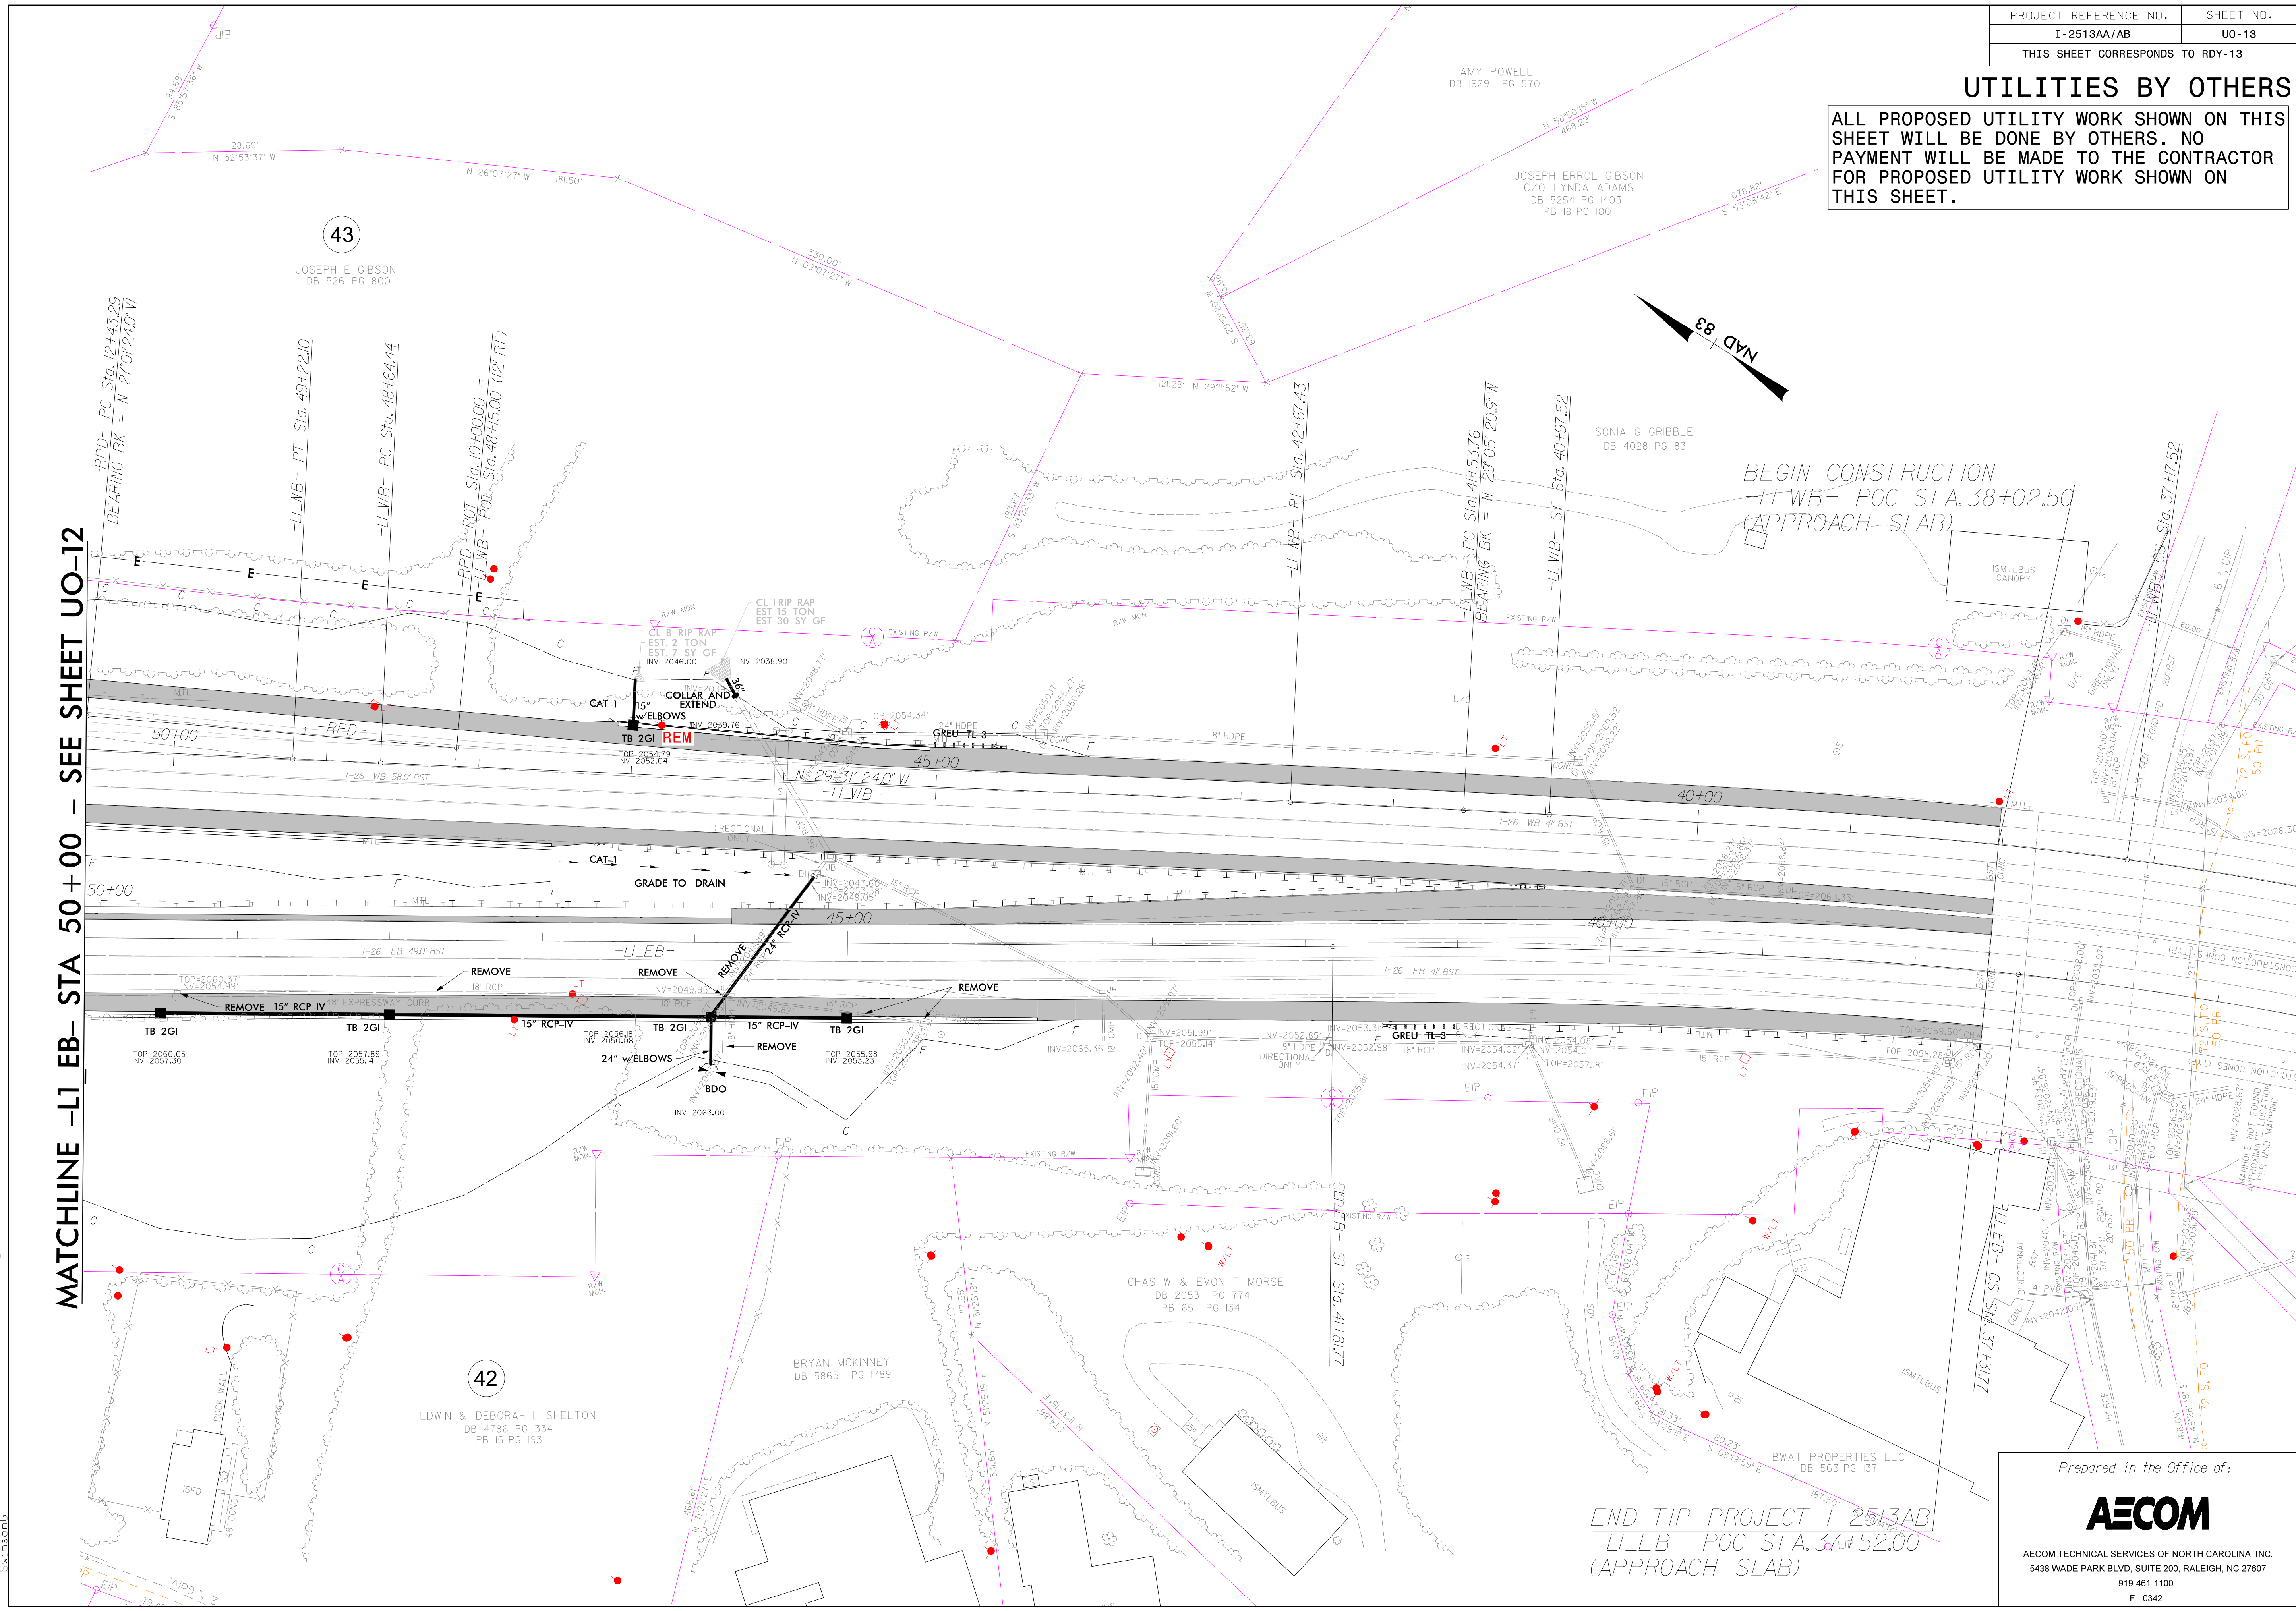

END TIP PROJECT I-2513AB
 -L1_EB- POC STA. 37+52.00
 (APPROACH SLAB)

Prepared in the Office of:



AECOM TECHNICAL SERVICES OF NORTH CAROLINA, INC.
 5438 WADE PARK BLVD, SUITE 200, RALEIGH, NC 27607
 919-461-1100
 F-0342

8:55:50 AM 2020/01/30 13:25:12513AA_uo_psh_22.dgn