


6/23/16



PROJ. REFERENCE NO.	SHEET NO.
I-2513AA/AB	X-19

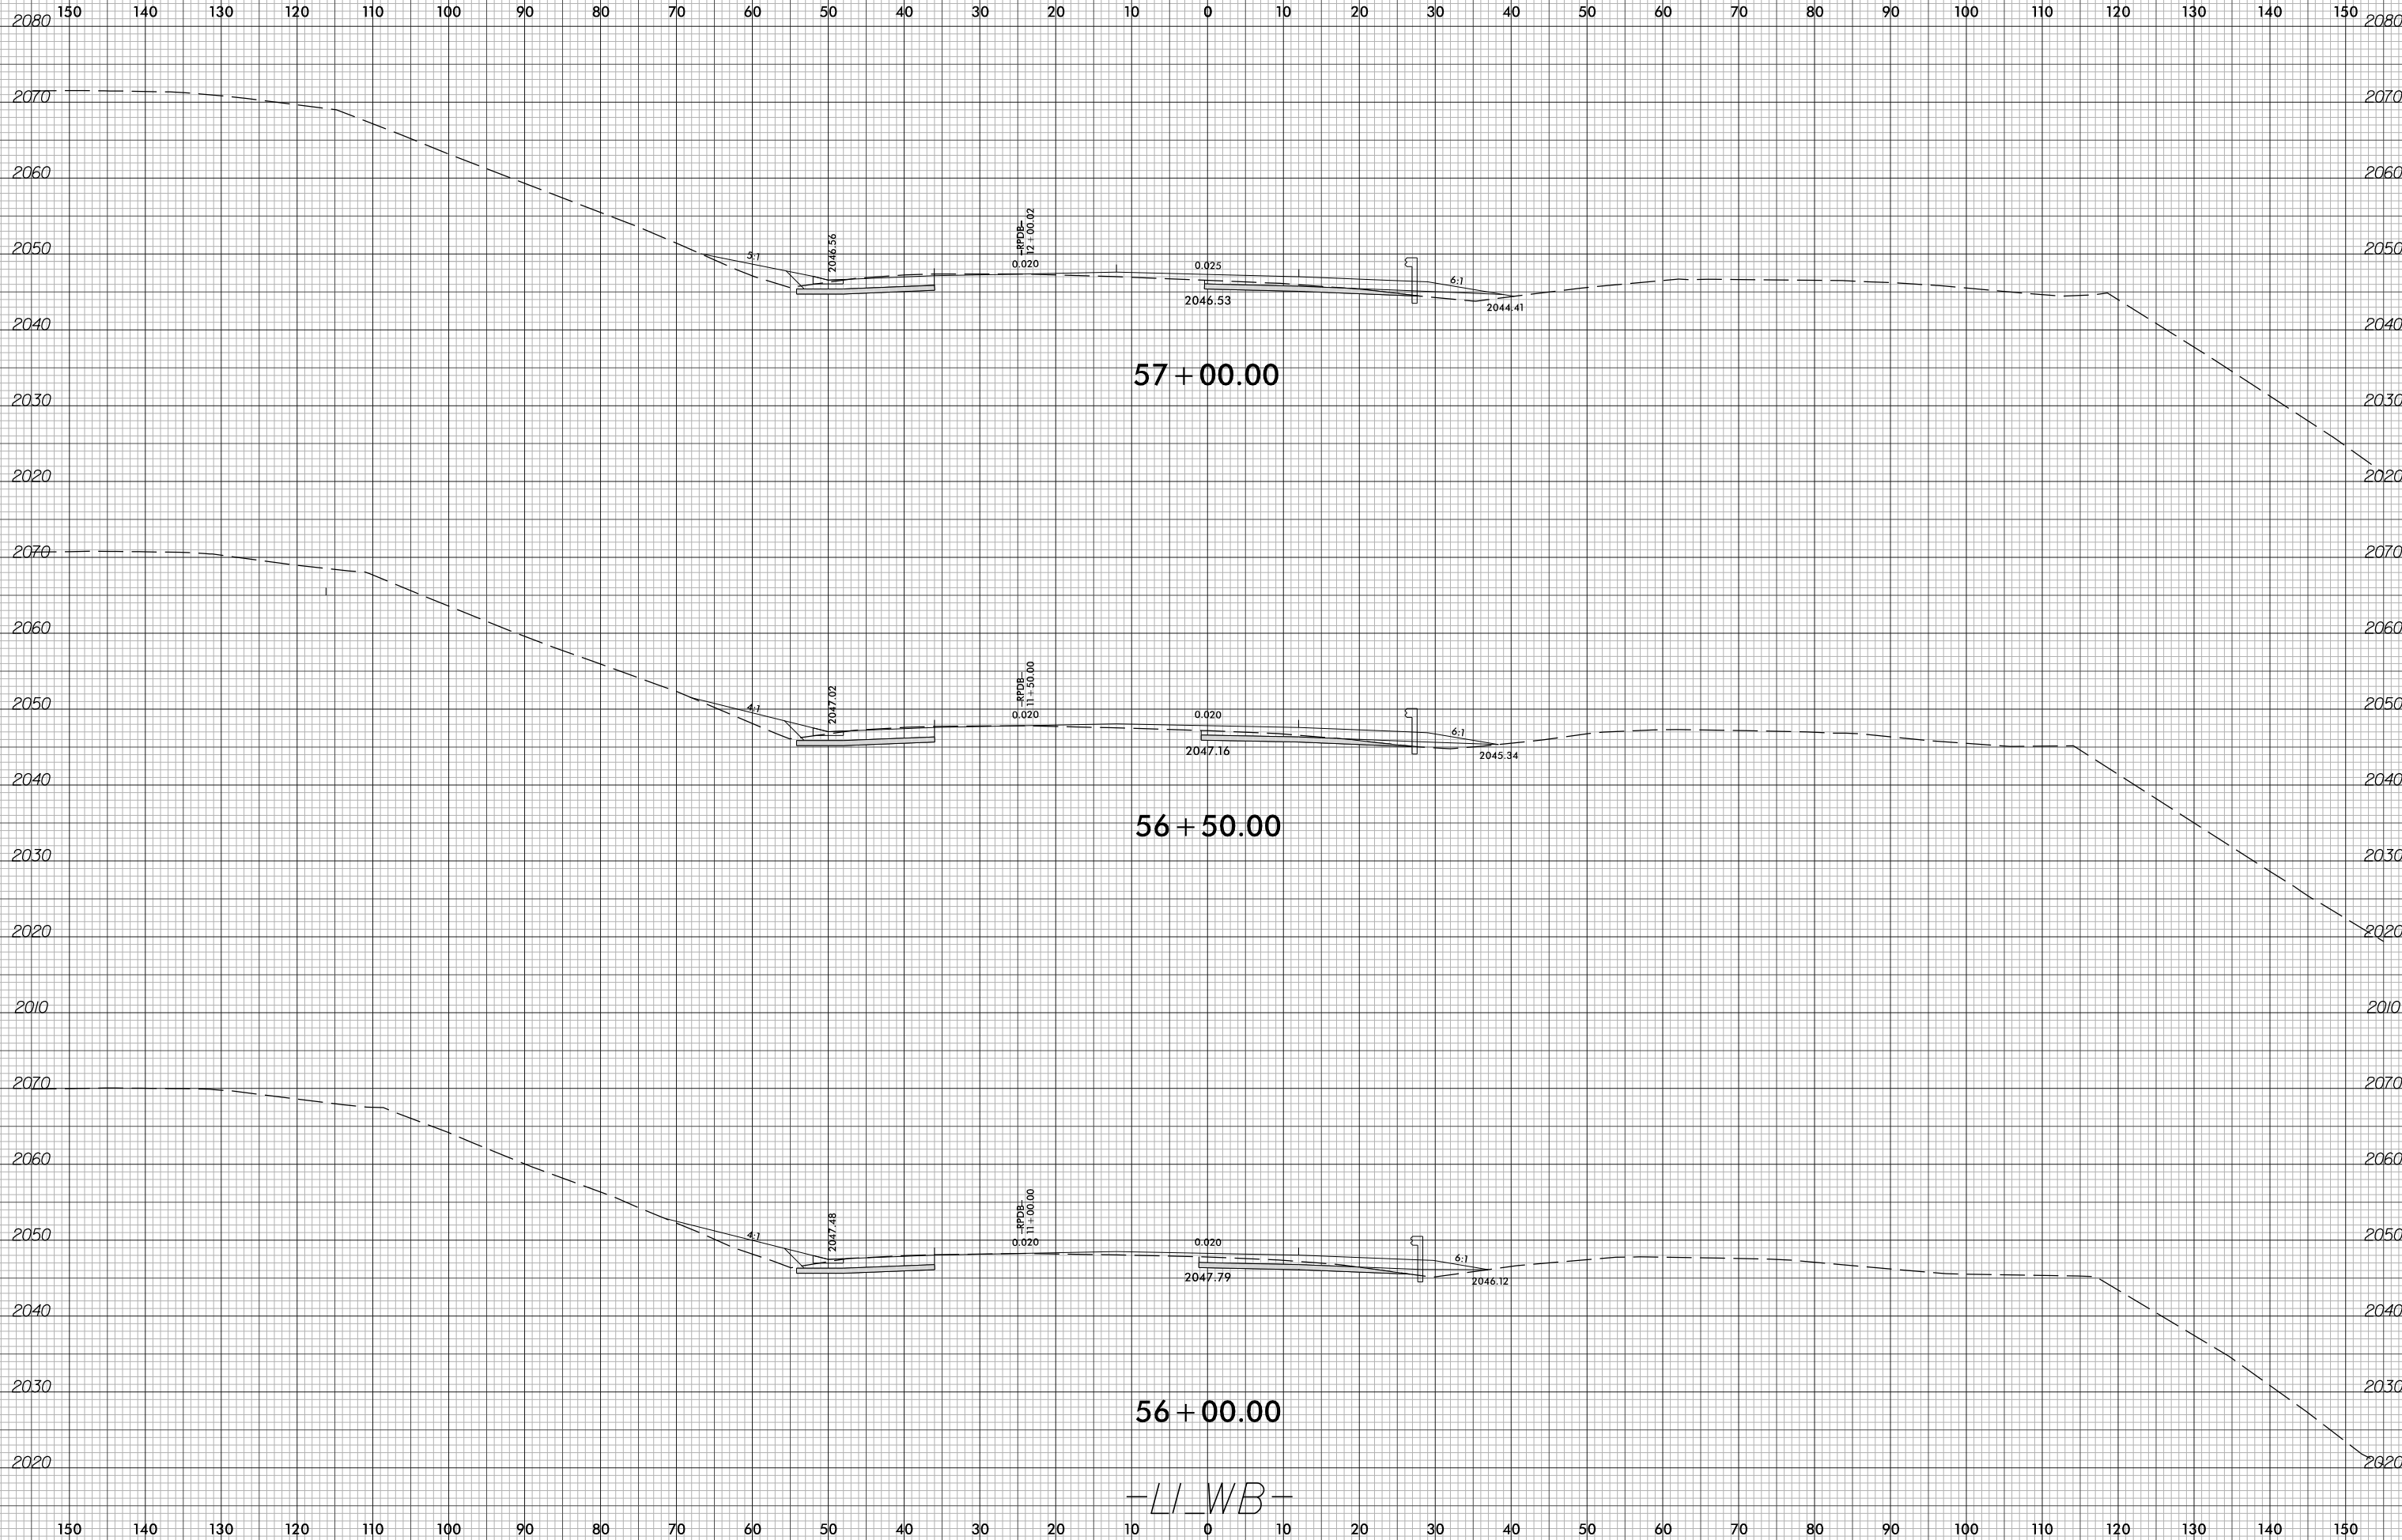

LI_WB

2/5/2024 I-2513AA_RDY_XPL_L1WB.dgn Tyler, Corey