


6/23/16



PROJ. REFERENCE NO.
I-2513AA/AB

SHEET NO.
X-24

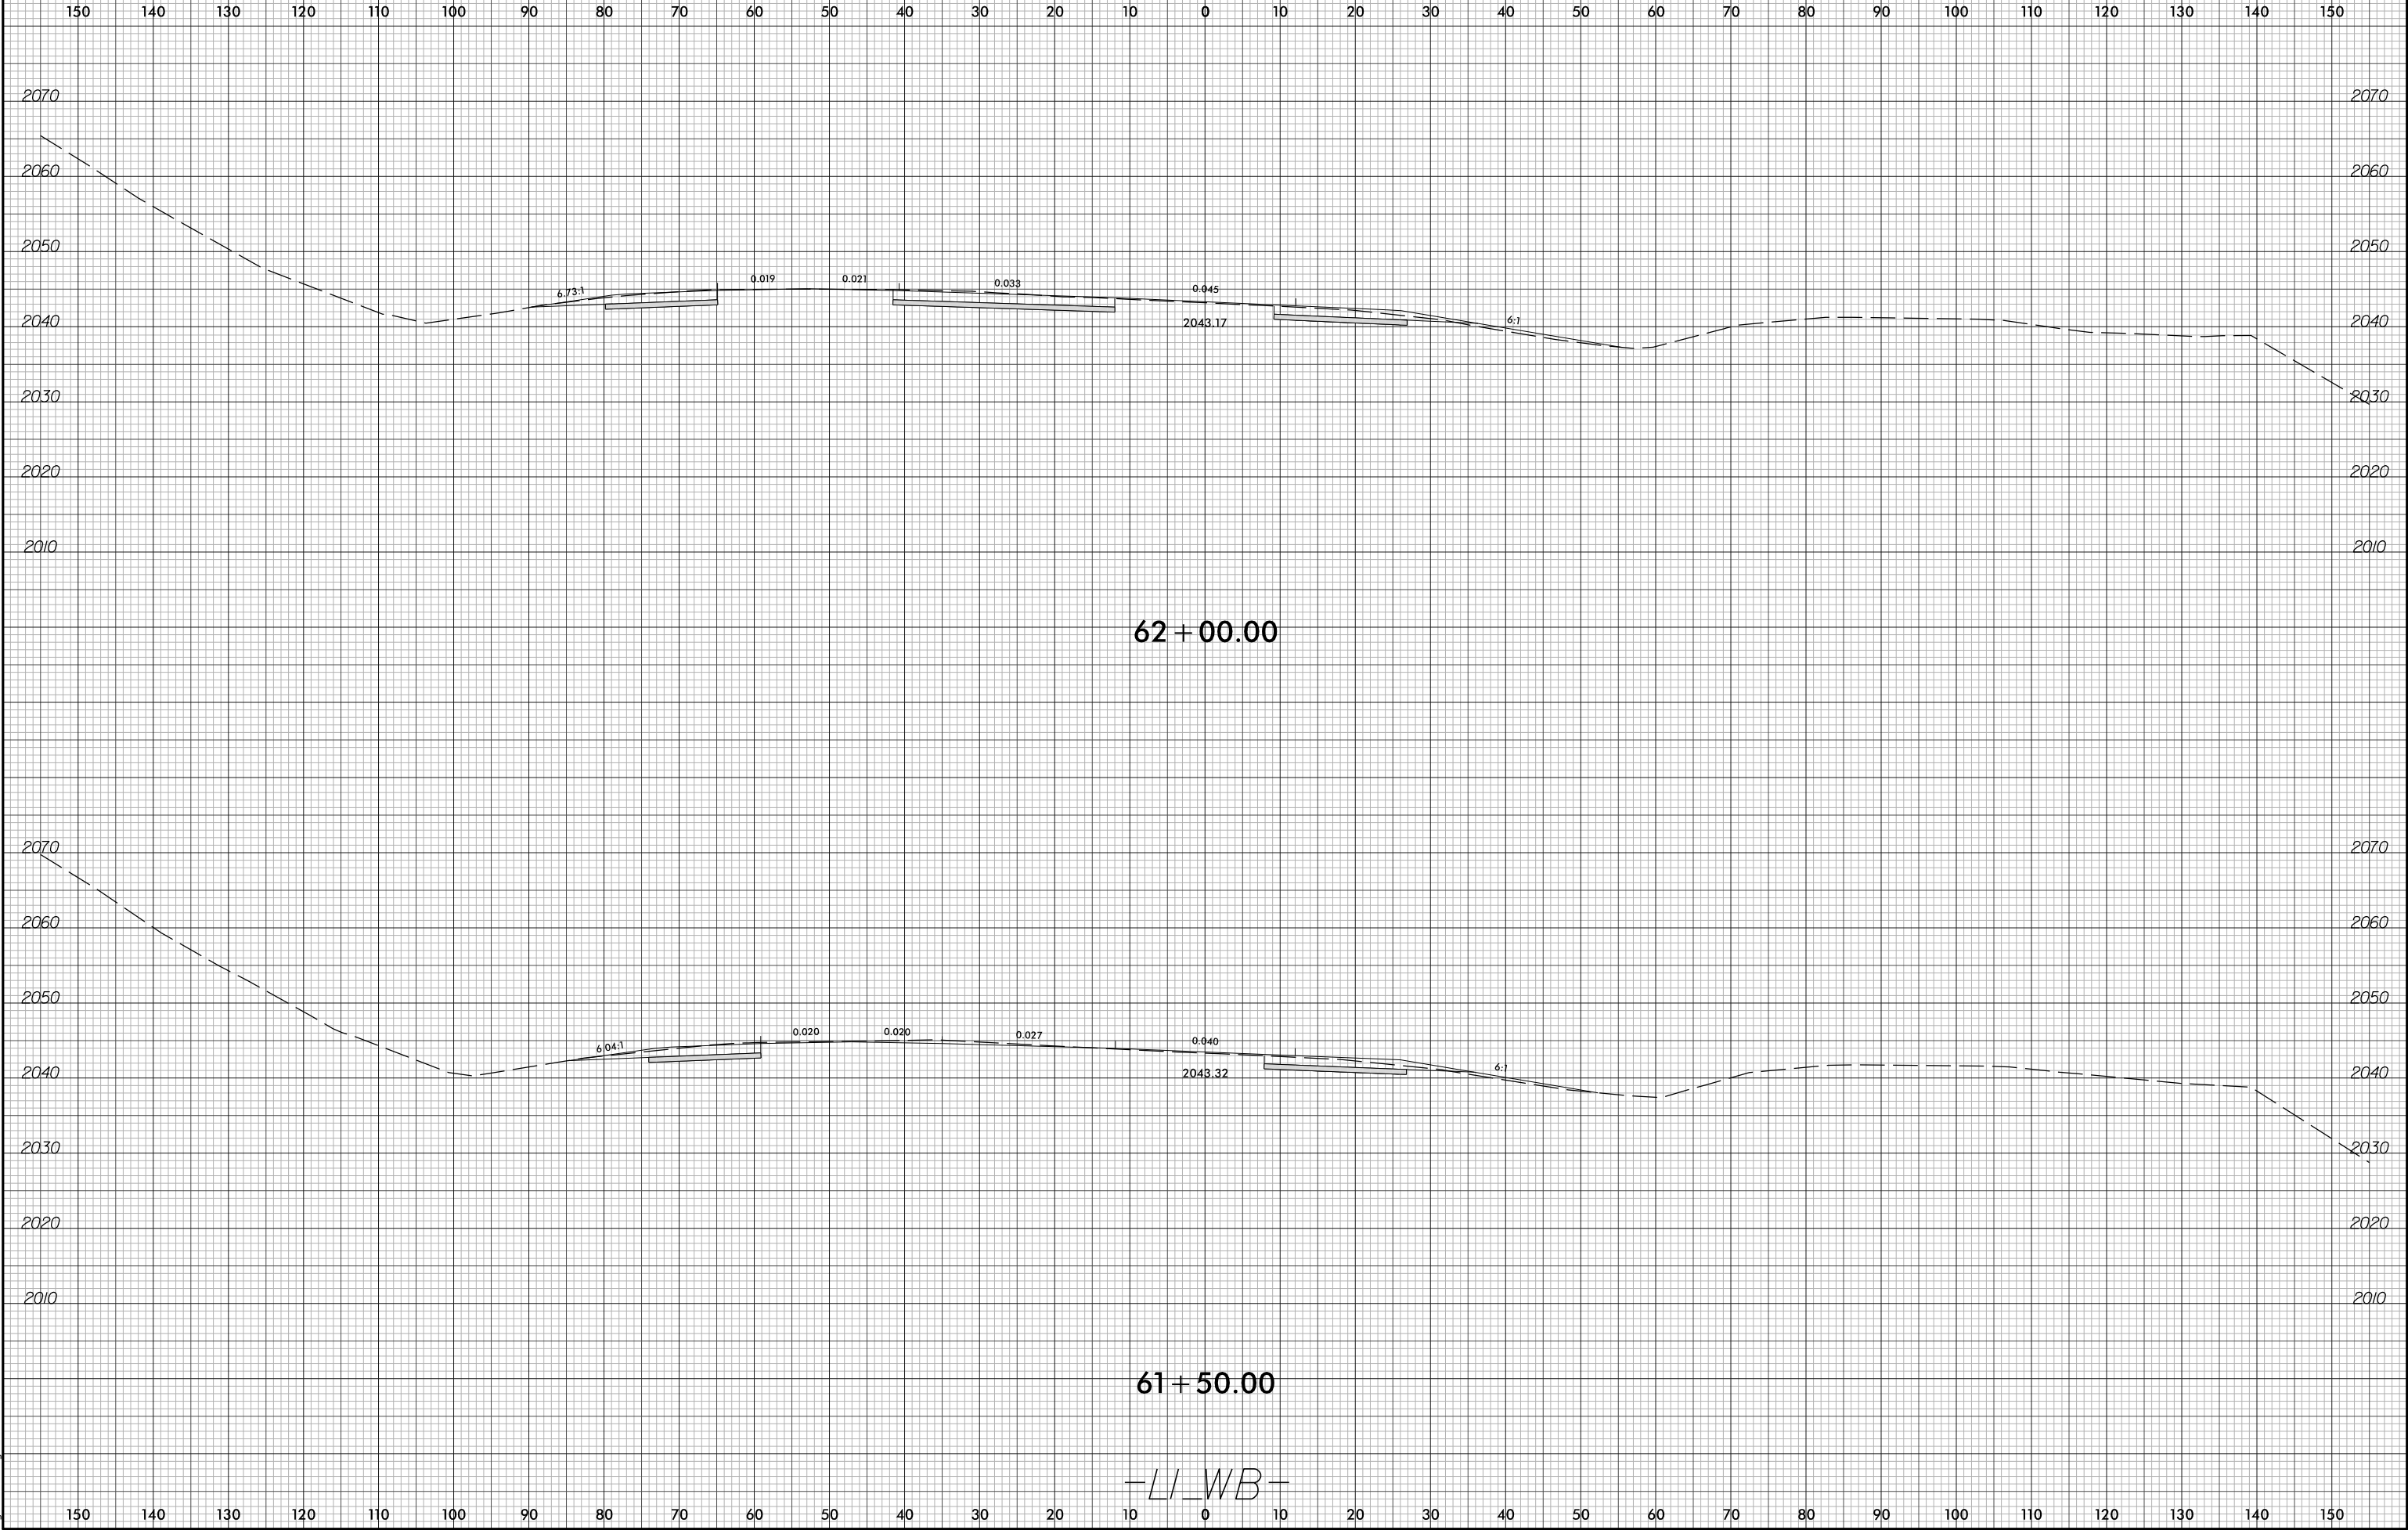

62 + 00.00

61 + 50.00

LI_WB

2/5/2024 I-2513AA_RDY_XPL_L1WB.dgn Tyler, Corey