




6/23/16



PROJ. REFERENCE NO.
I-2513AA/AB

SHEET NO.
X-49

200 190 180 170 160 150 140 130 120 110 100 90 80 70 60 50 40 30 20 10 0 10 20 30 40 50 60 70 80 90 100

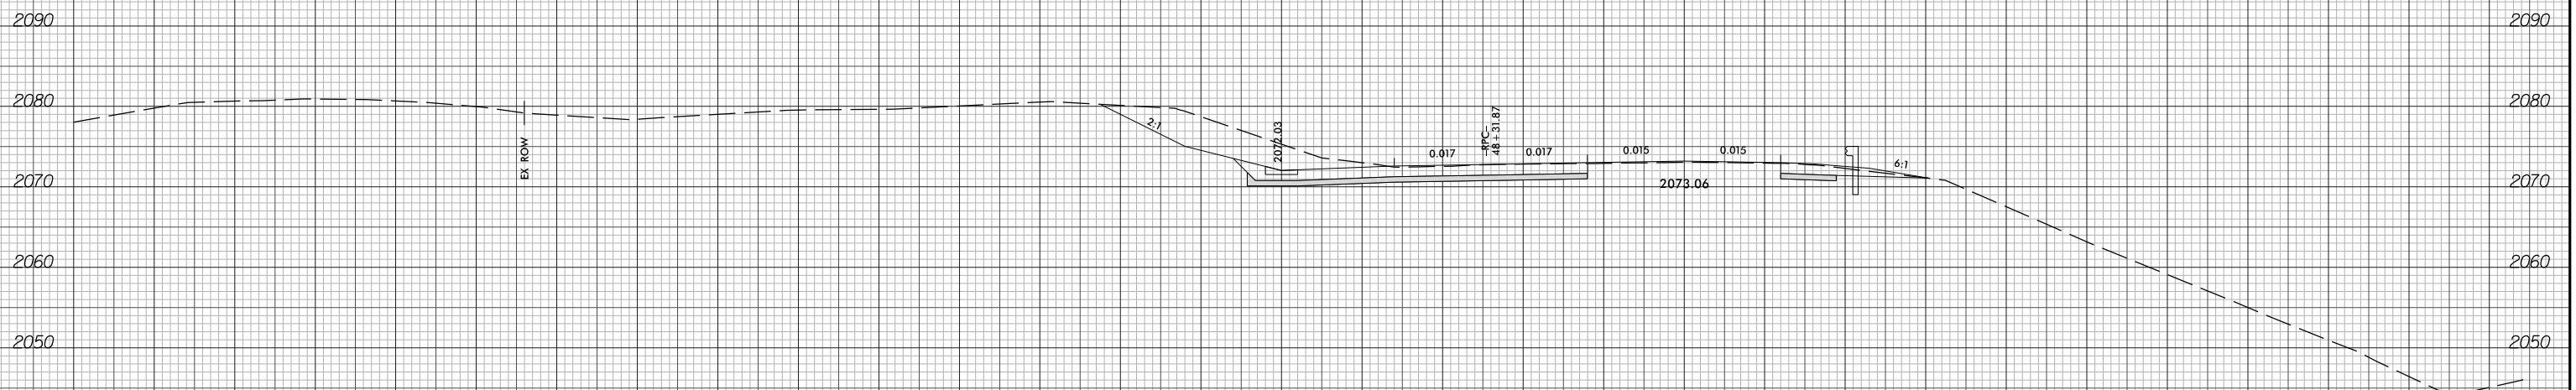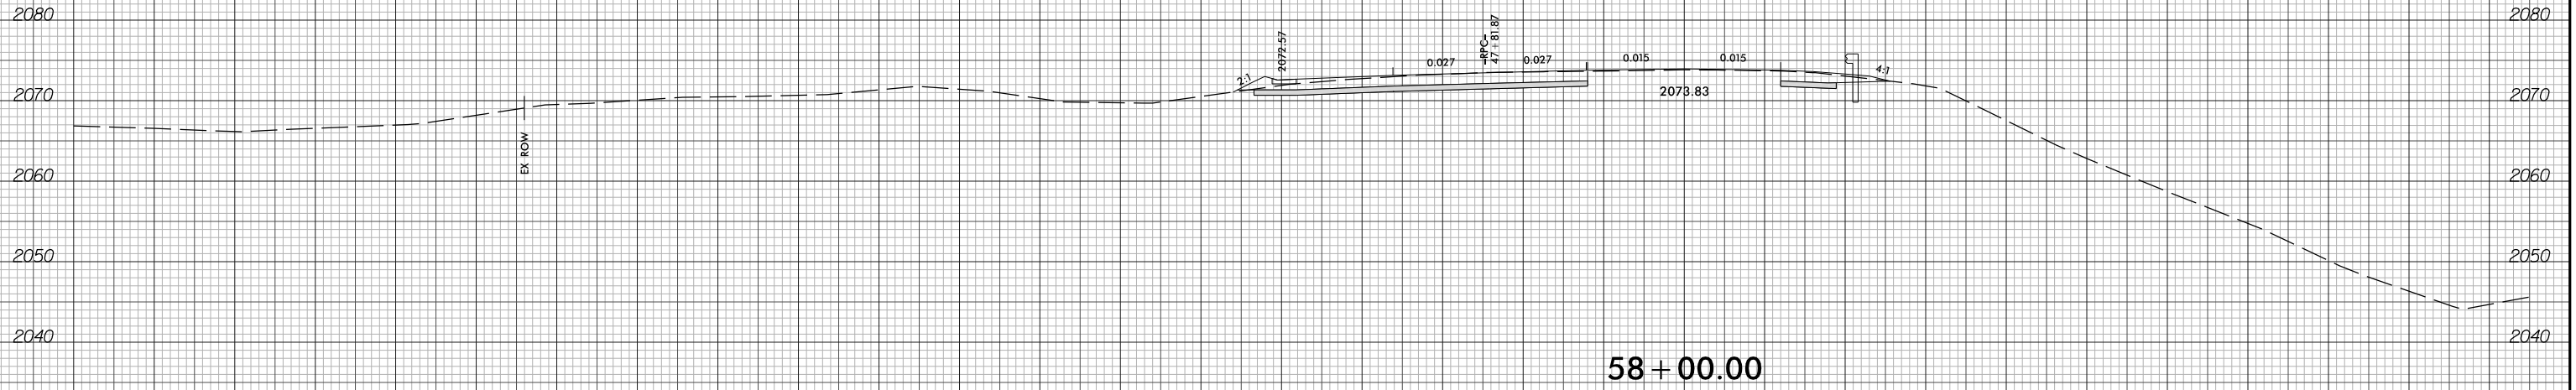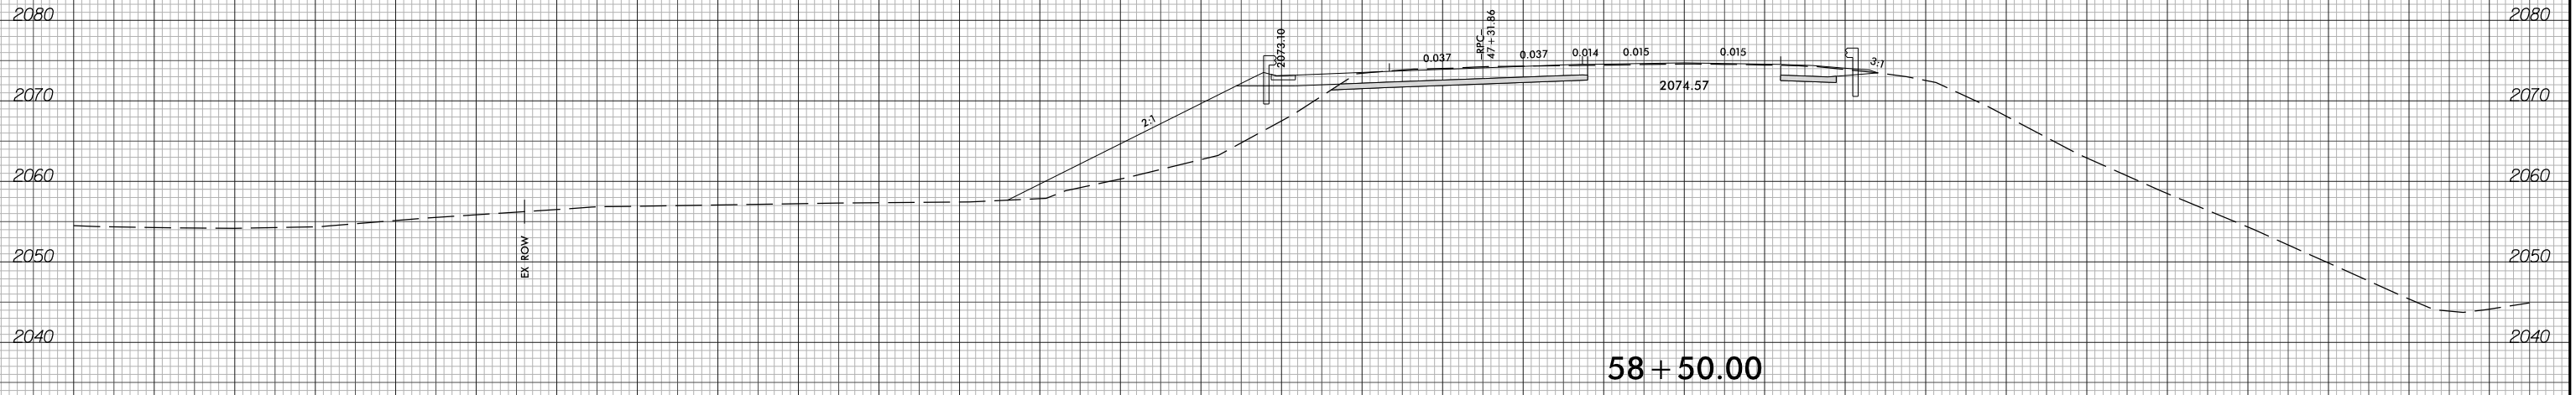

-L1_EB-

BEGIN GRADE
-L1_EB- STA. 57 + 13.41

200 190 180 170 160 150 140 130 120 110 100 90 80 70 60 50 40 30 20 10 0 10 20 30 40 50 60 70 80 90 100

2/5/2024
I-2513AA_RDY_XPL_L1EB.dgn
Tyler, Corey