


6/23/16



PROJ. REFERENCE NO.	SHEET NO.
I-2513AA/AB	X-80

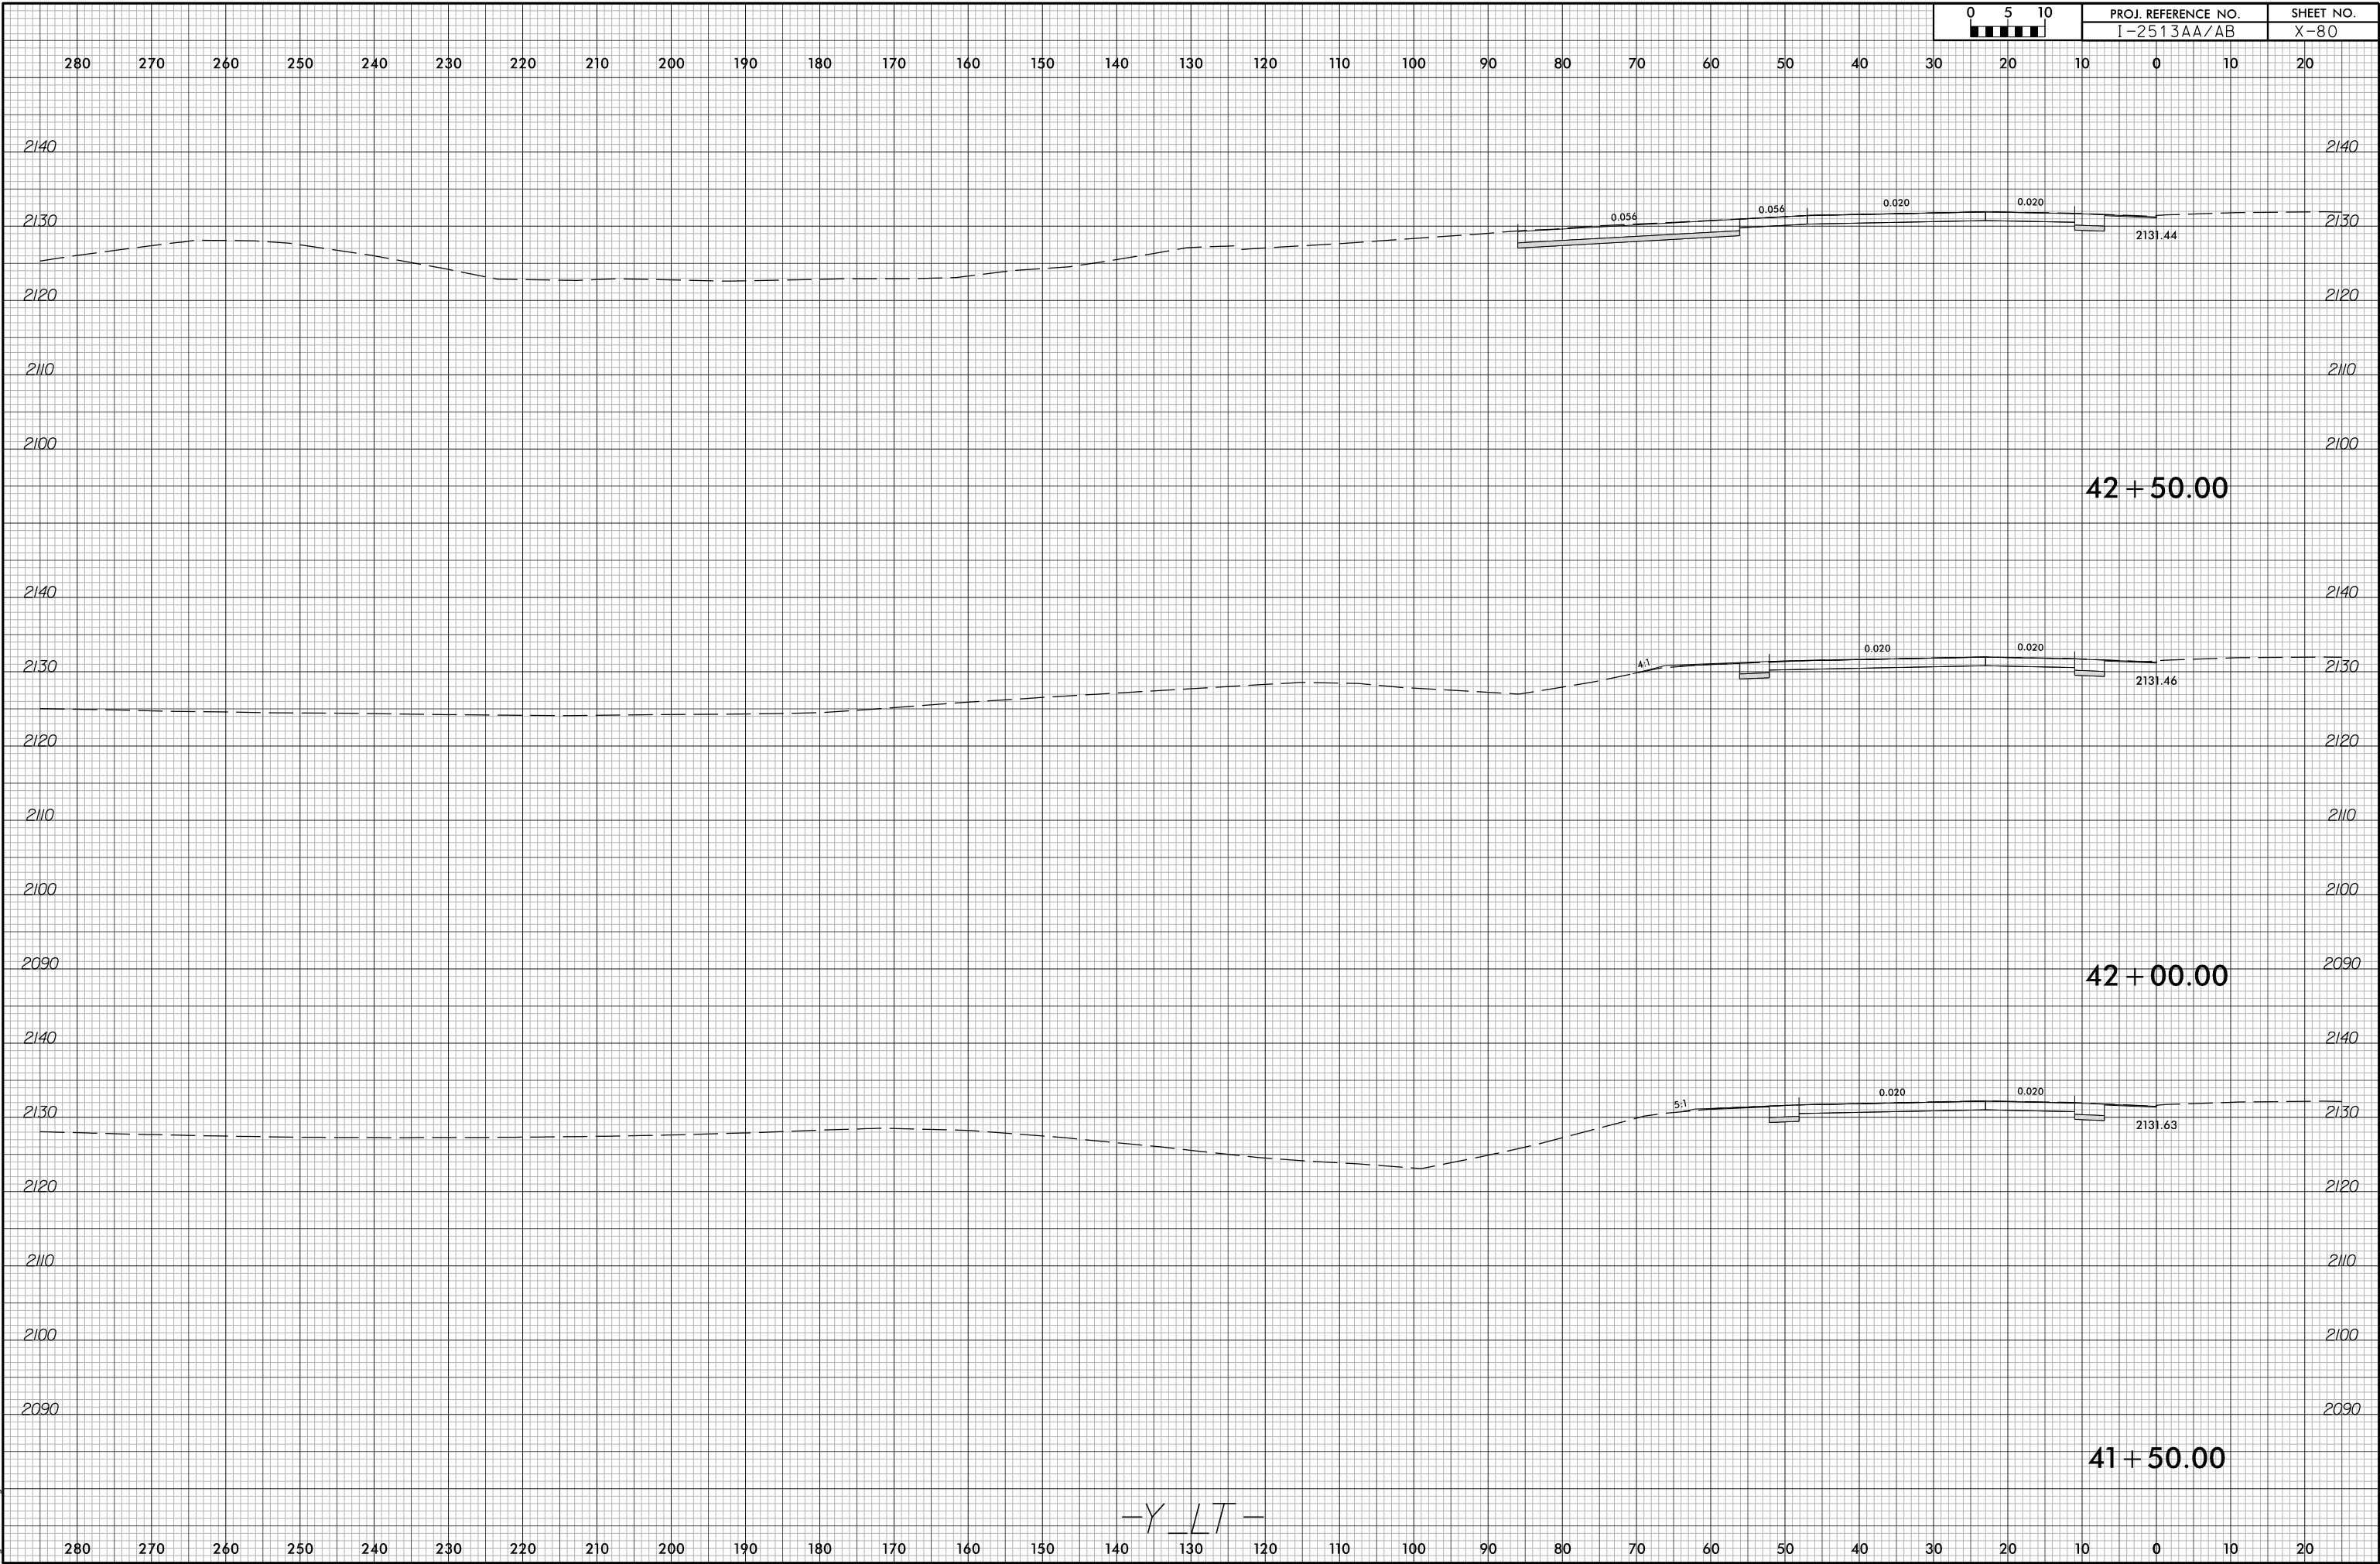

2/5/2024  
I-2513AA\_RDY\_XPL\_Y.LT.dgn  
Tyler, Corey

-Y L T-