


6/23/16



PROJ. REFERENCE NO.	SHEET NO.
I-2513AA/AB	X-83

SHEET NO.
X-83

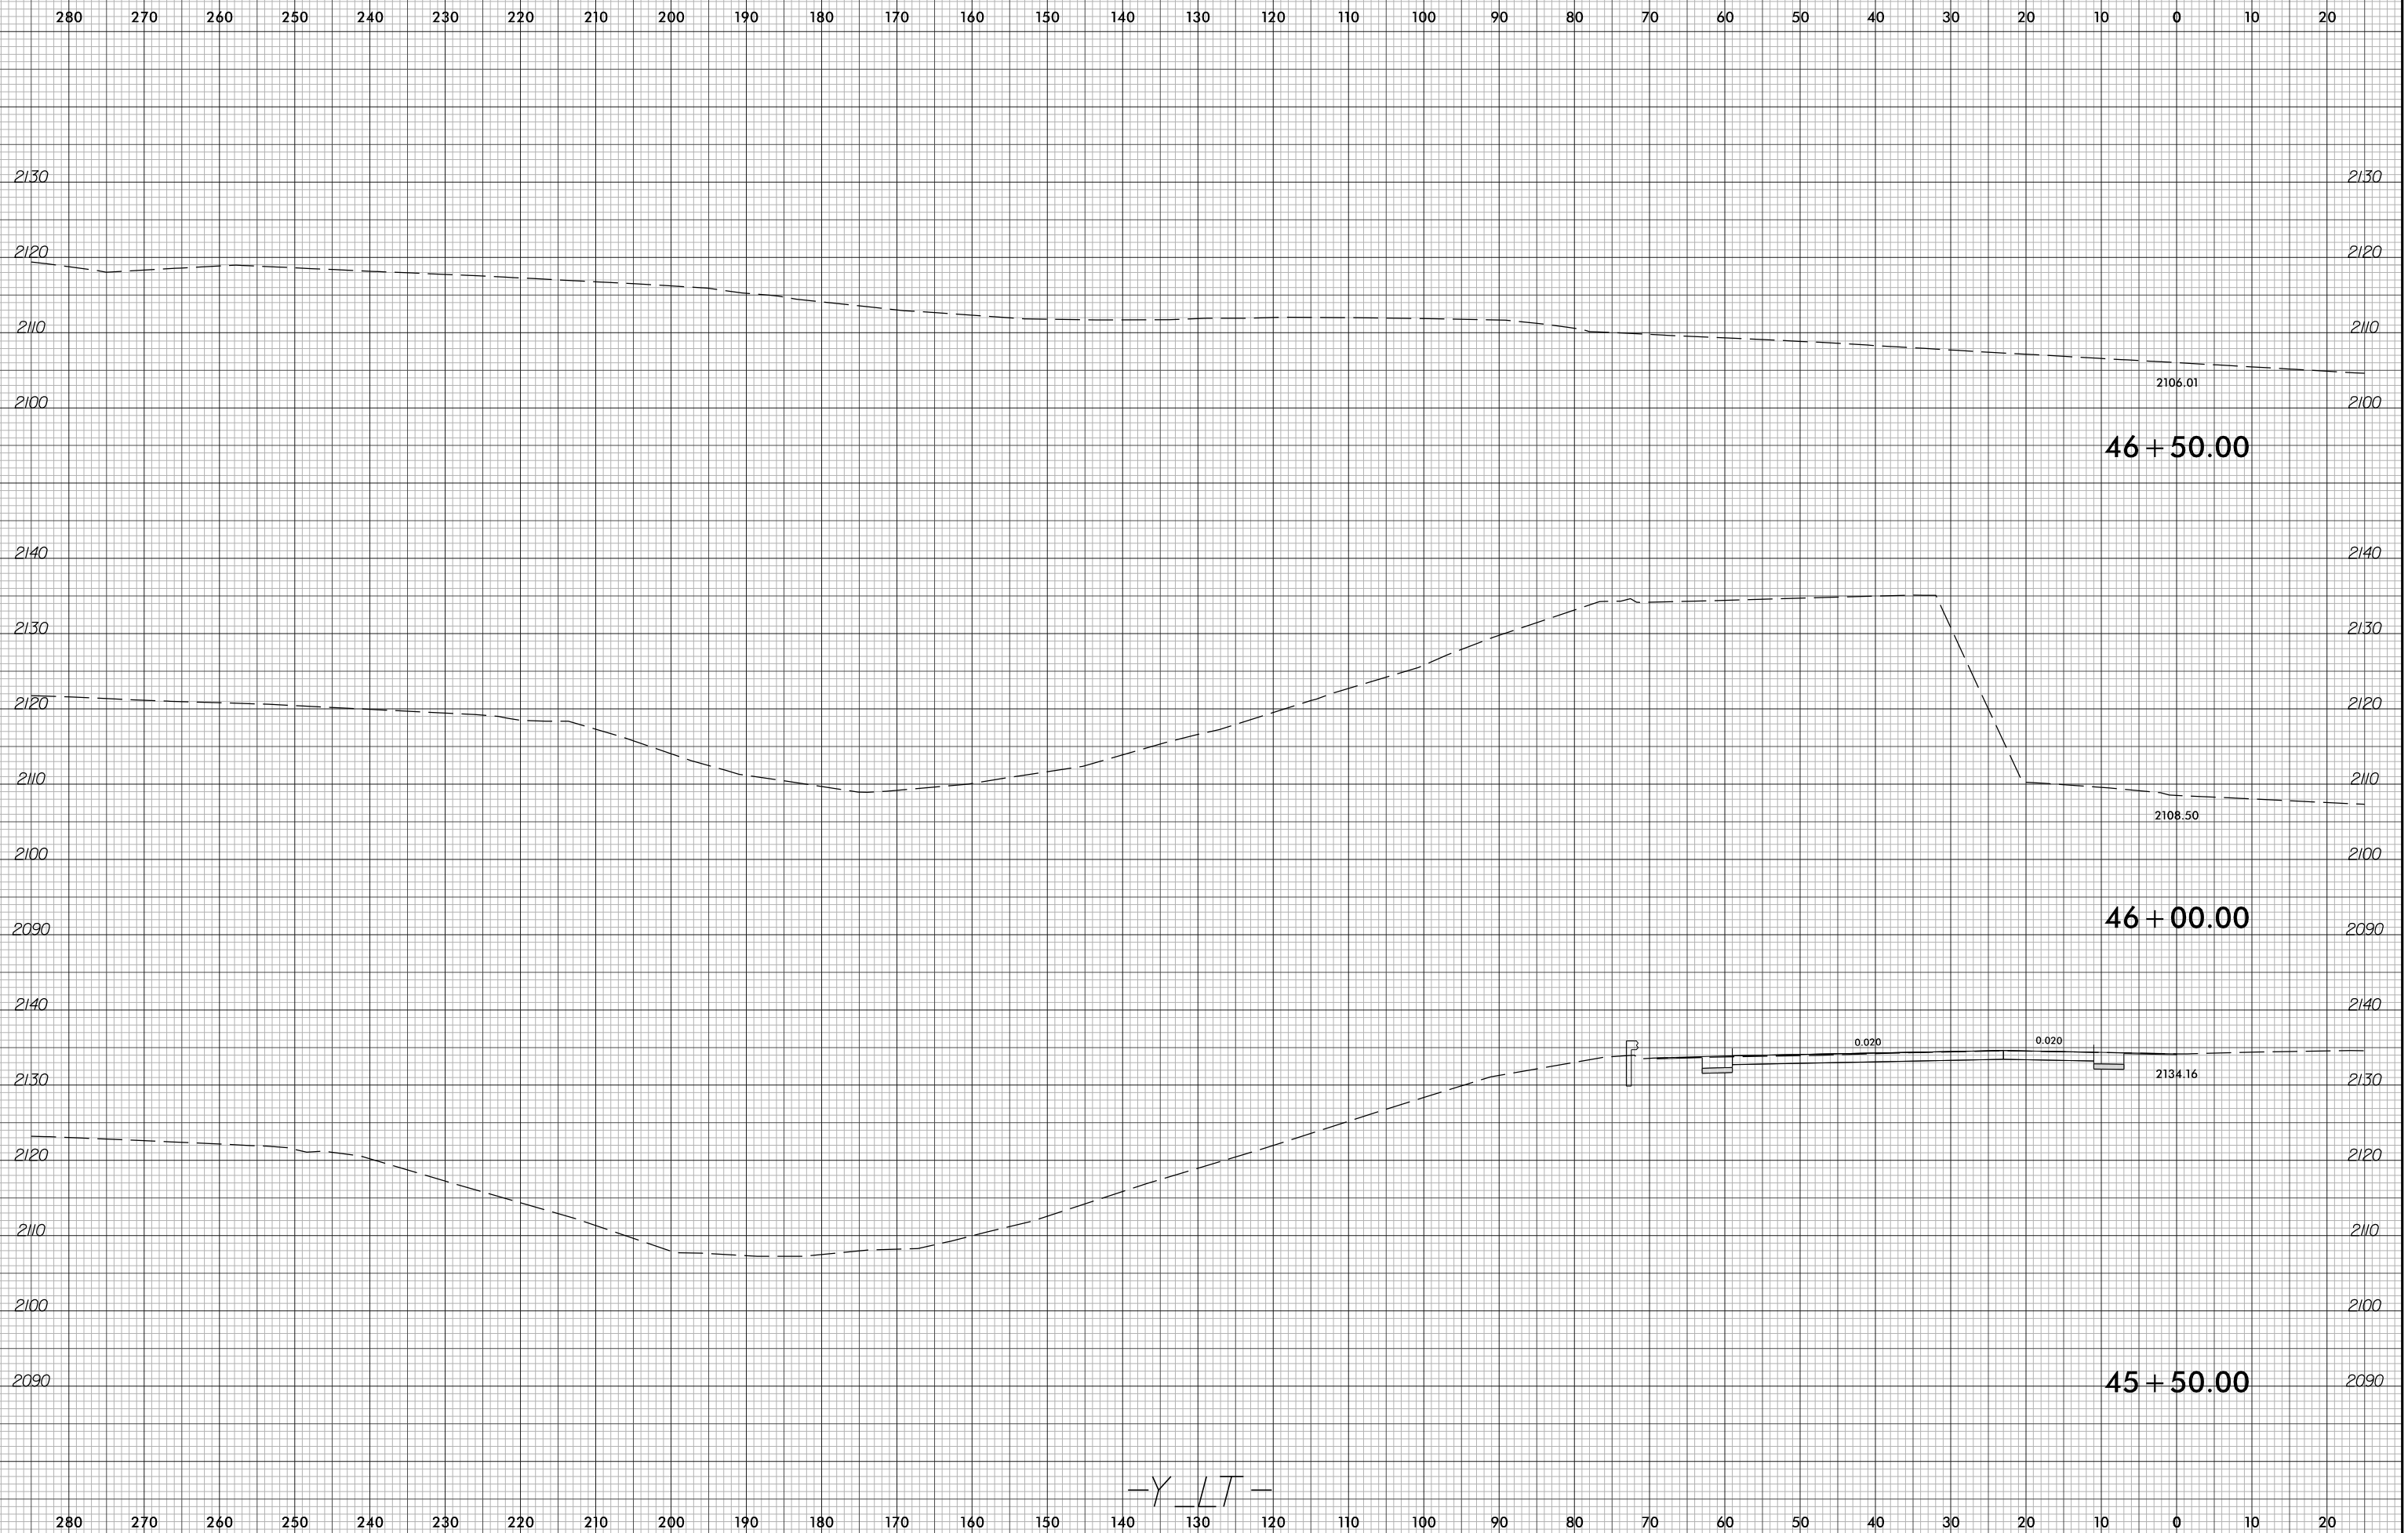

280 270 260 250 240 230 220 210 200 190 180 170 160 150 140 130 120 110 100 90 80 70 60 50 40 30 20 10 0 10 20

2130 2130

2120 2120

2110 2110

2100 2100

2106.01  
**46 + 50.00**

2140 2140

2130 2130

2120 2120

2110 2110

2108.50

2100 2100

**46 + 00.00**

2090 2090

2140 2140

2130 2130

0.020 0.020  
2134.16

2120 2120

2110 2110

2100 2100

2090 2090

**45 + 50.00**

-Y L T-

2/5/2024  
I-2513AA.RDY\_XPL\_Y.L.T.dgn  
Tyler, Corey