


6/23/16



PROJ. REFERENCE NO.	SHEET NO.
I-2513AA/AB	X-84

PROJ. REFERENCE NO.	SHEET NO.
I-2513AA/AB	X-84

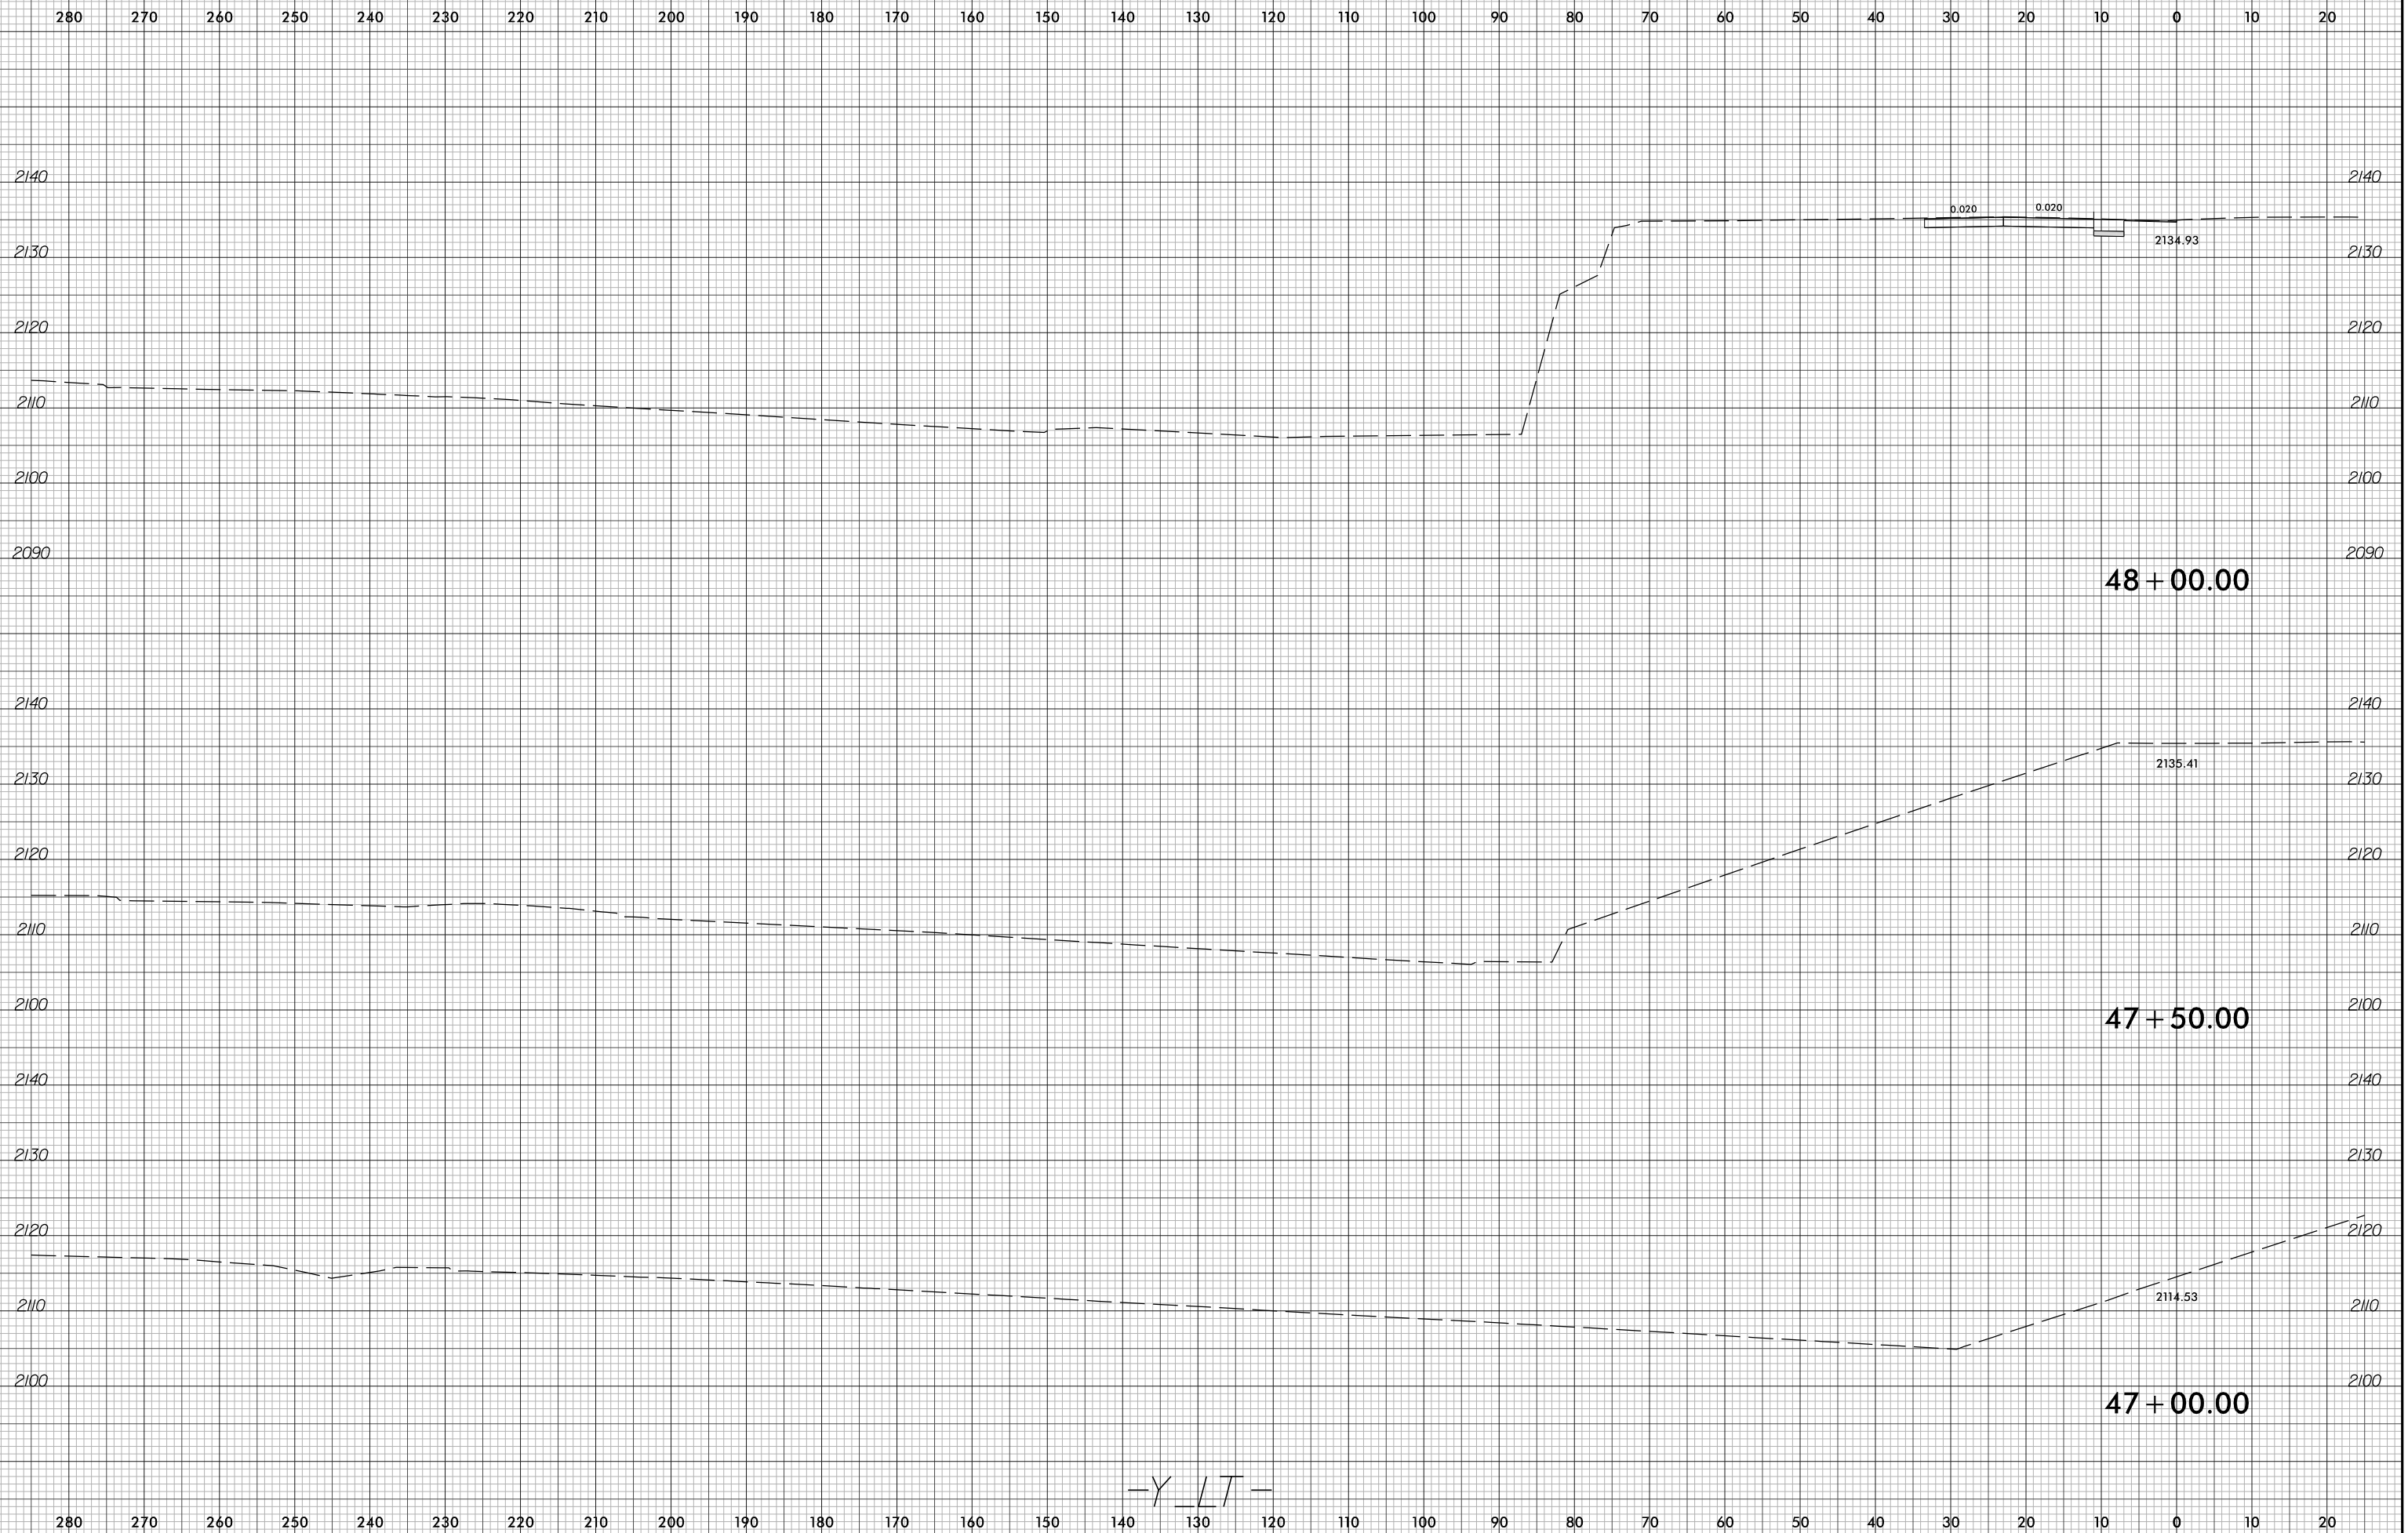

48 + 00.00

47 + 50.00

47 + 00.00

0.020

0.020

2134.93

2135.41

2114.53

-Y L T-

2/5/2024  
I-2513AA.RDY.XPL.Y.L.T.dgn  
Tyler, Corey