


6/23/16



PROJ. REFERENCE NO.	SHEET NO.
I-2513AA/AB	X-121

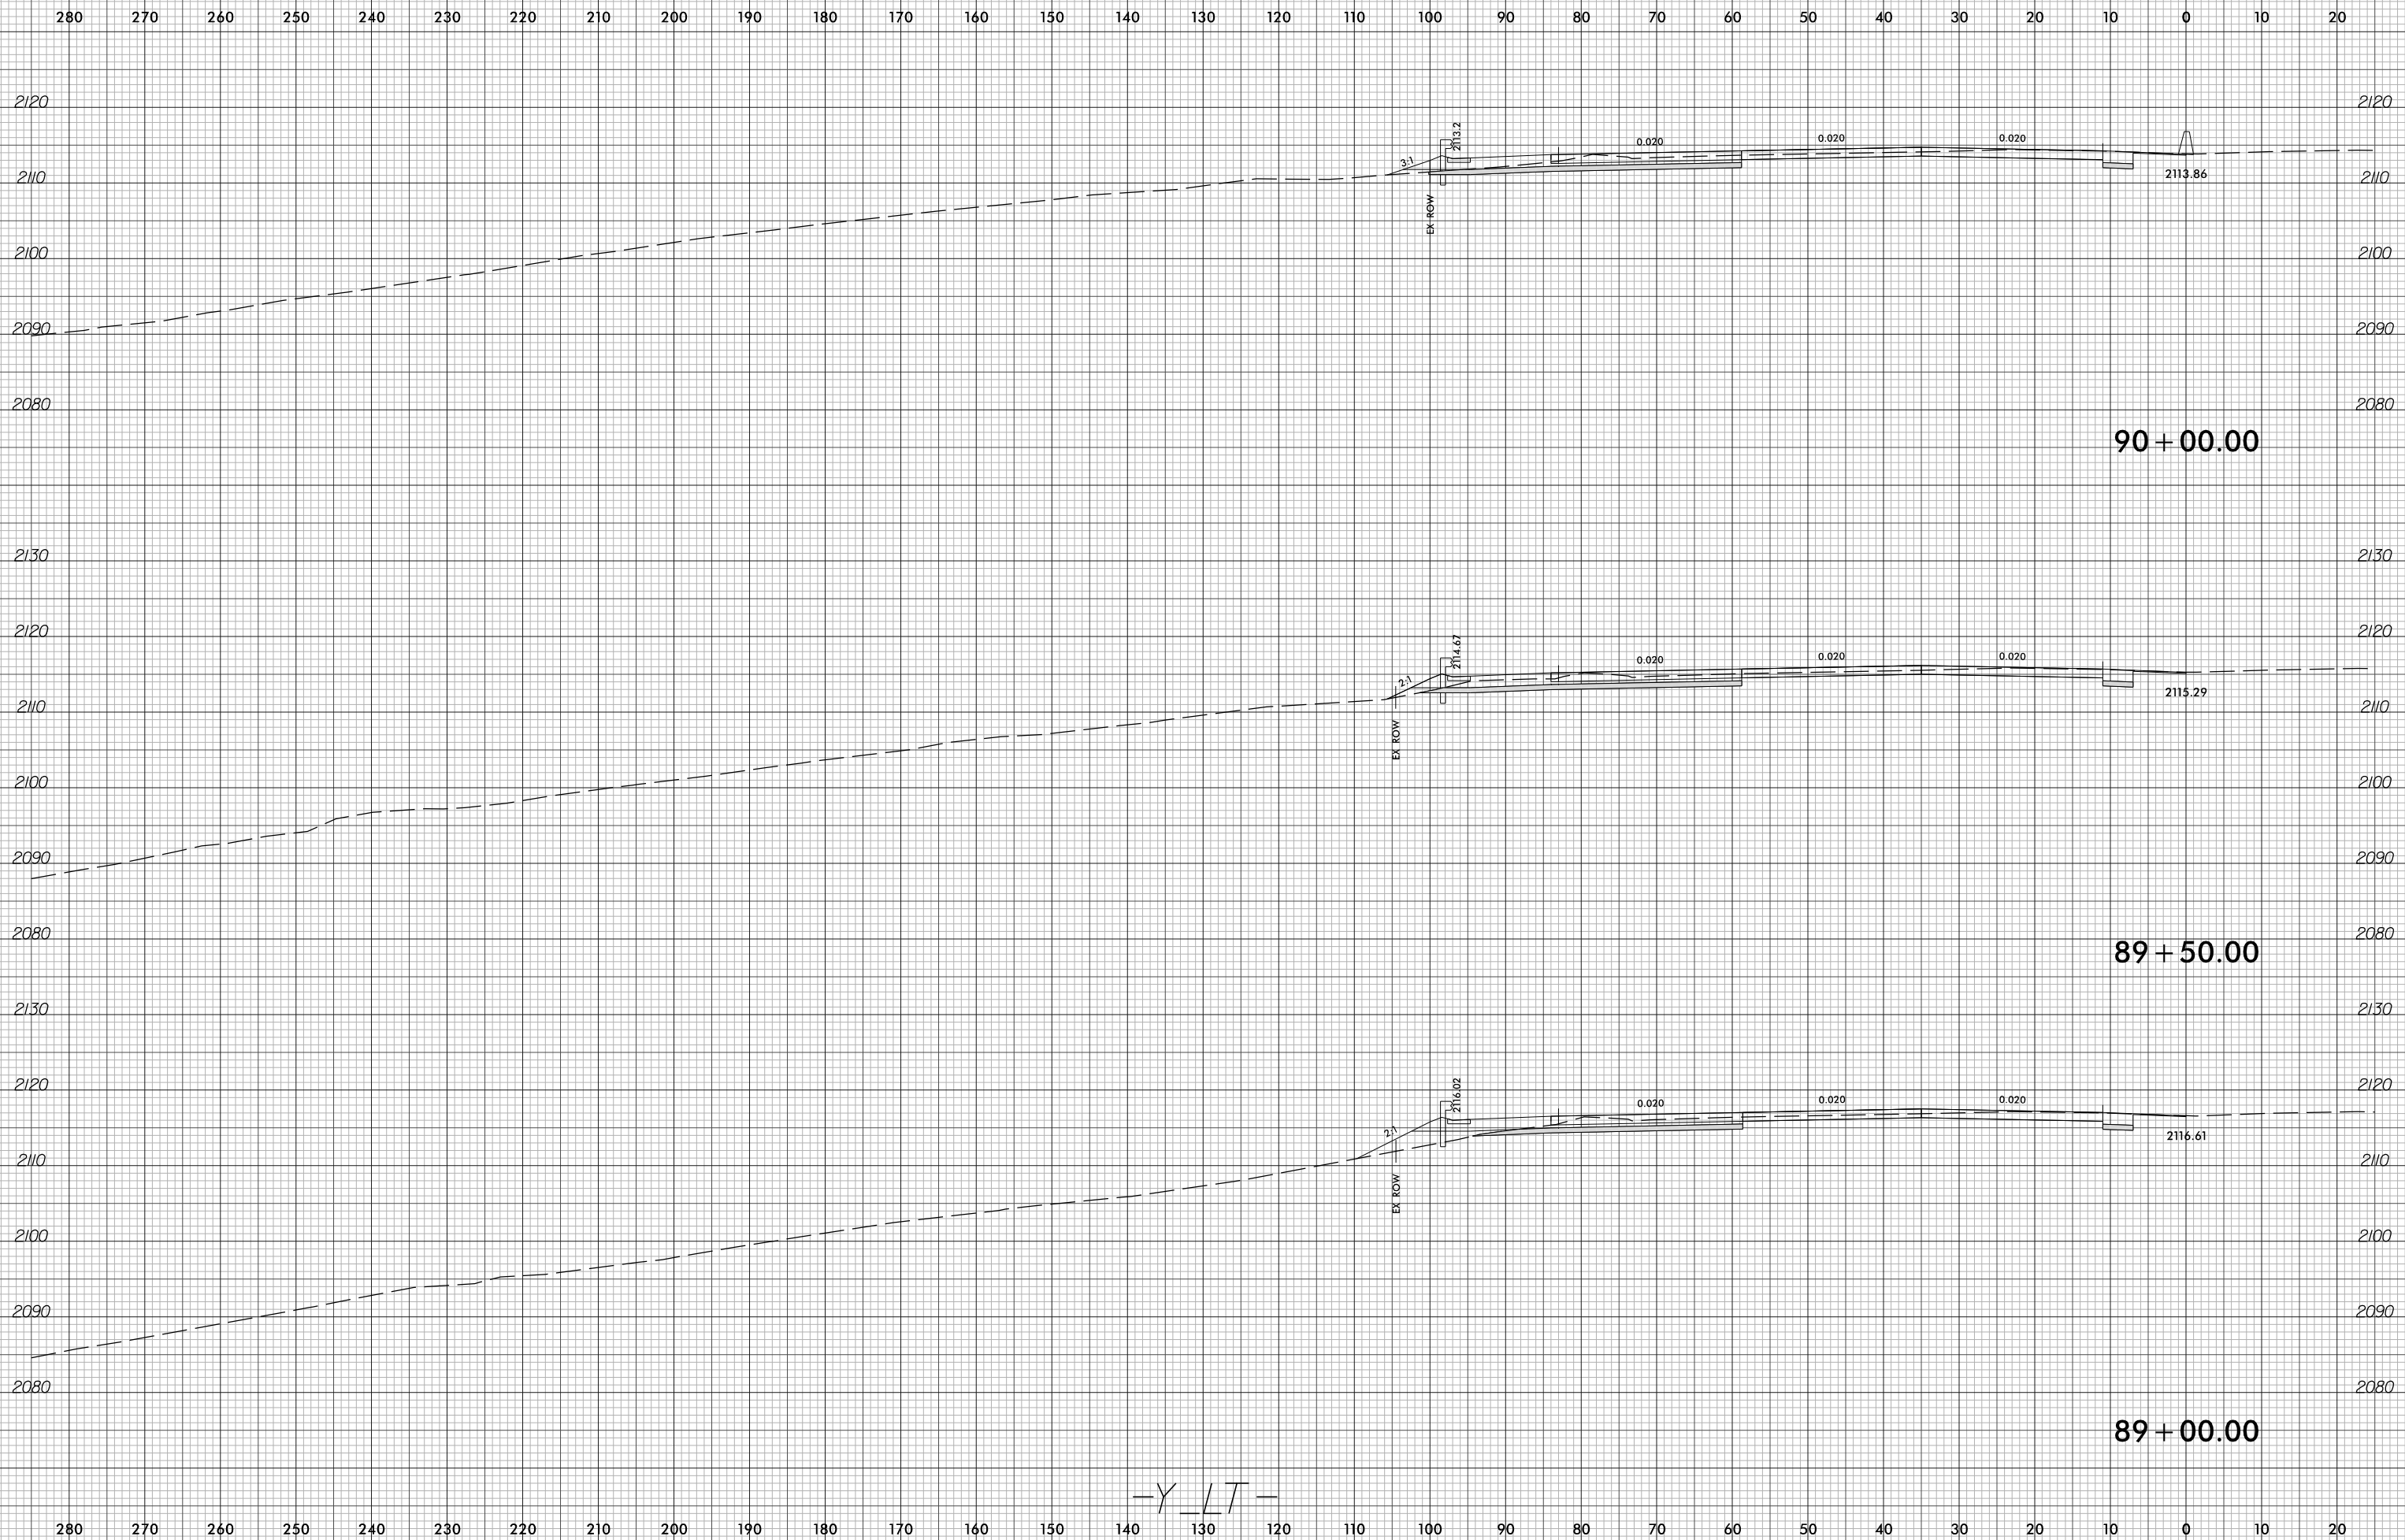

2/5/2024
I-2513AA_RDY_XPL_Y.LT.dgn
Tyler Corey

-Y L T-