





280 270 260 250 240 230 220 210 200 190 180 170 160 150 140 130 120 110 100 90 80 70 60 50 40 30 20 10 0 10 20


2120 **END GRADE**
-Y_LT- STA. 92+44.00 2120

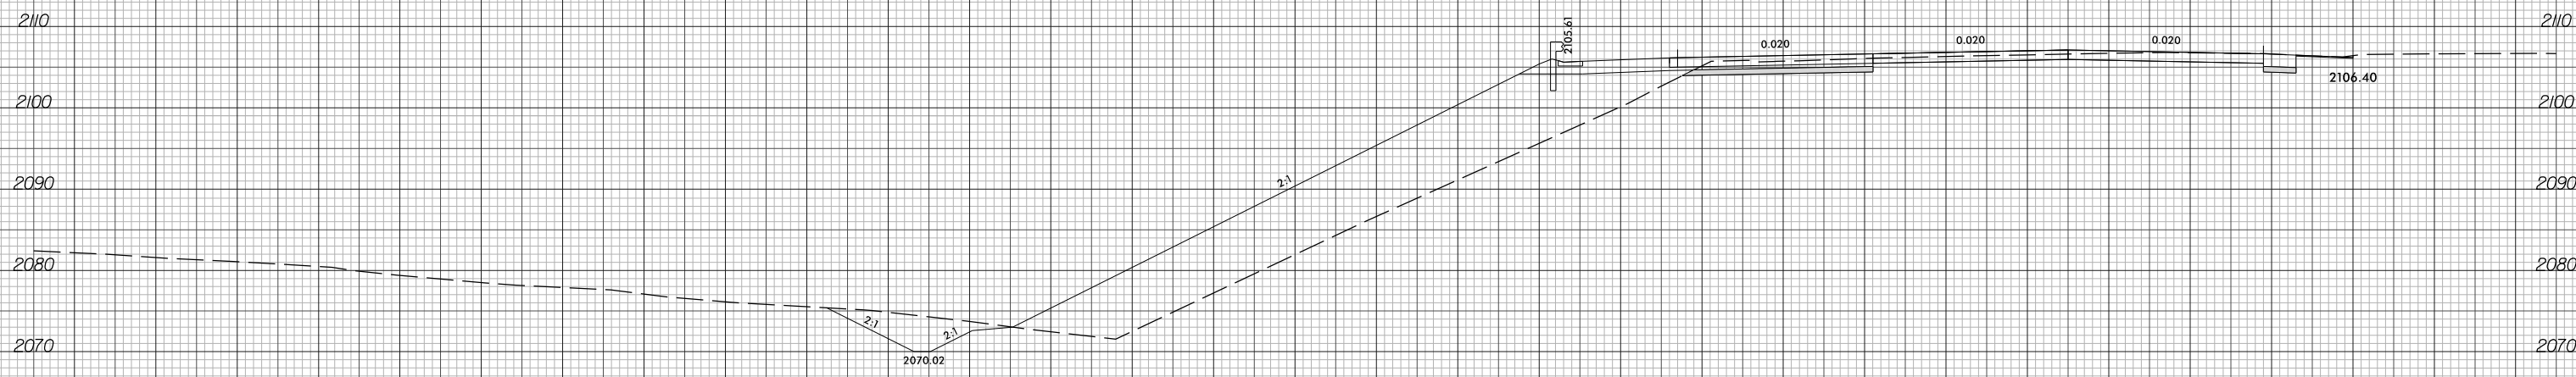

92+44.00

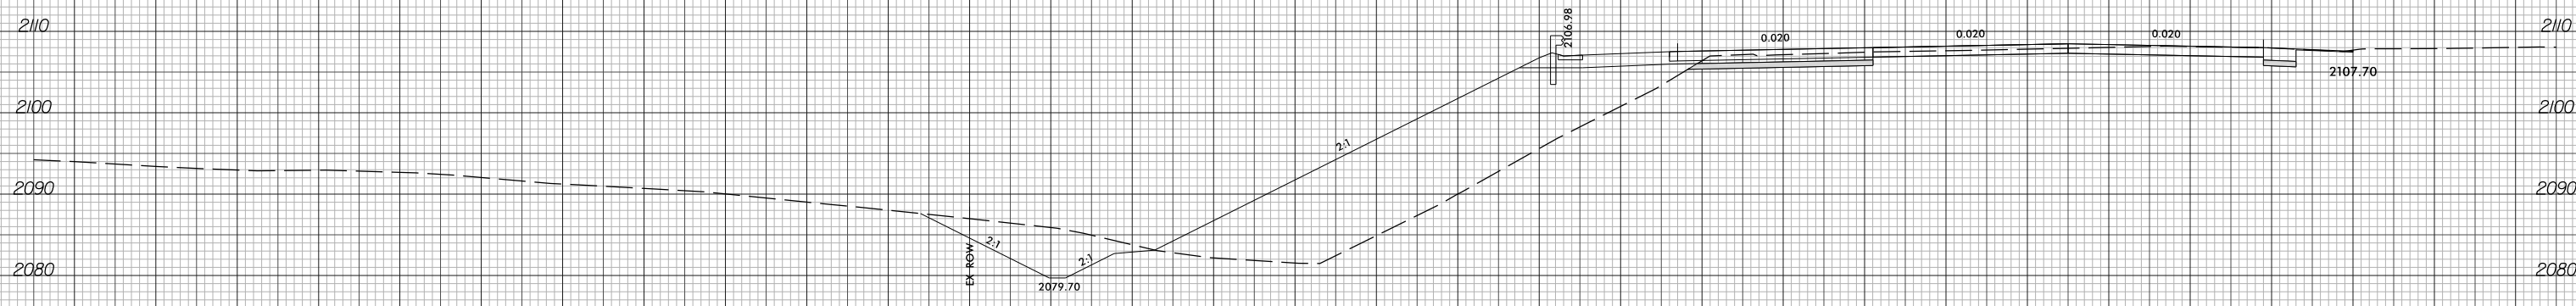

92+00.00

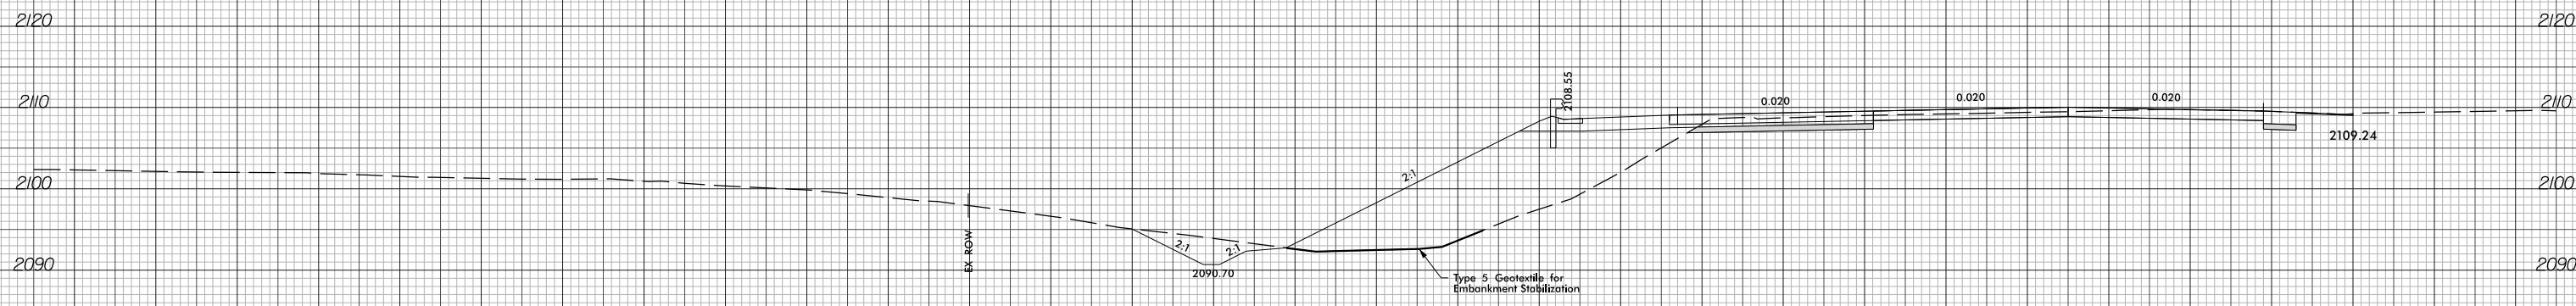

91+50.00

-Y_LT-

280 270 260 250 240 230 220 210 200 190 180 170 160 150 140 130 120 110 100 90 80 70 60 50 40 30 20 10 0 10 20