



150 140 130 120 110 100 90 80 70 60 50 40 30 20 10 0 10 20 30 40 50 60 70 80 90 100 110 120 130 140 150

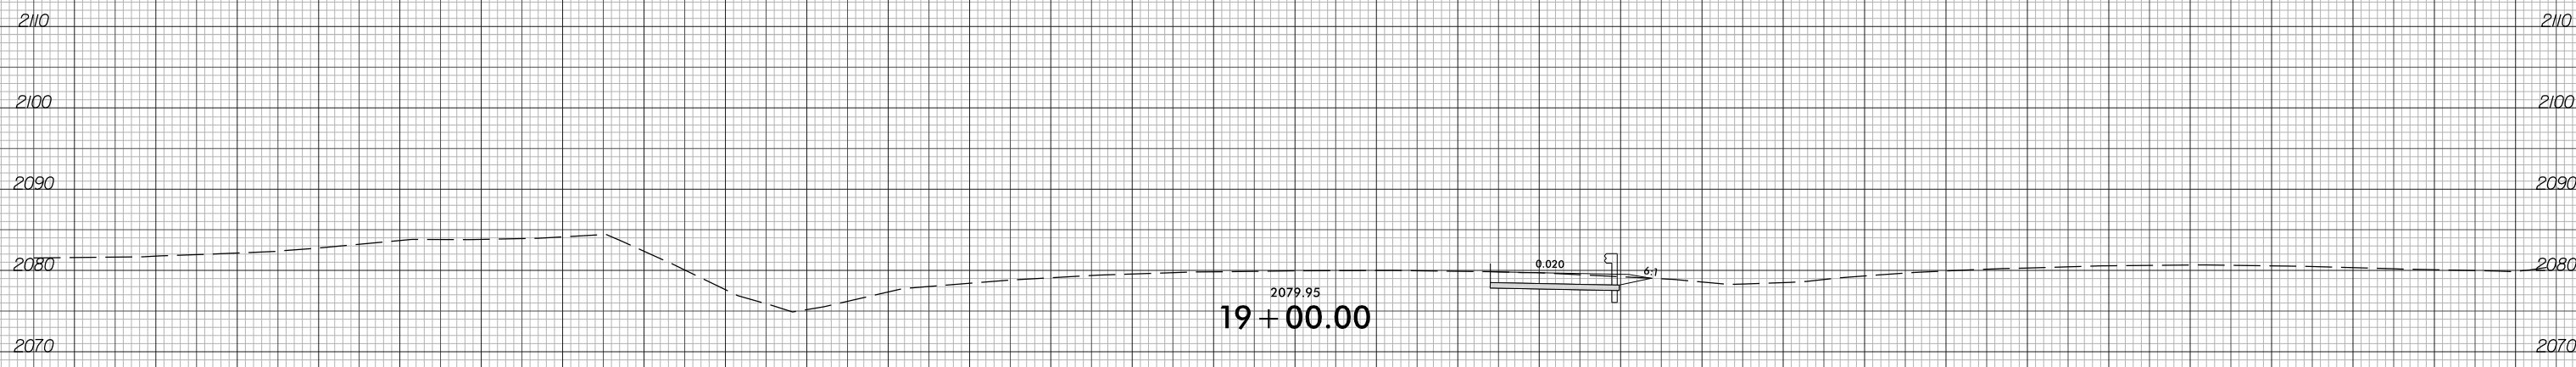


2079.95
19+00.00

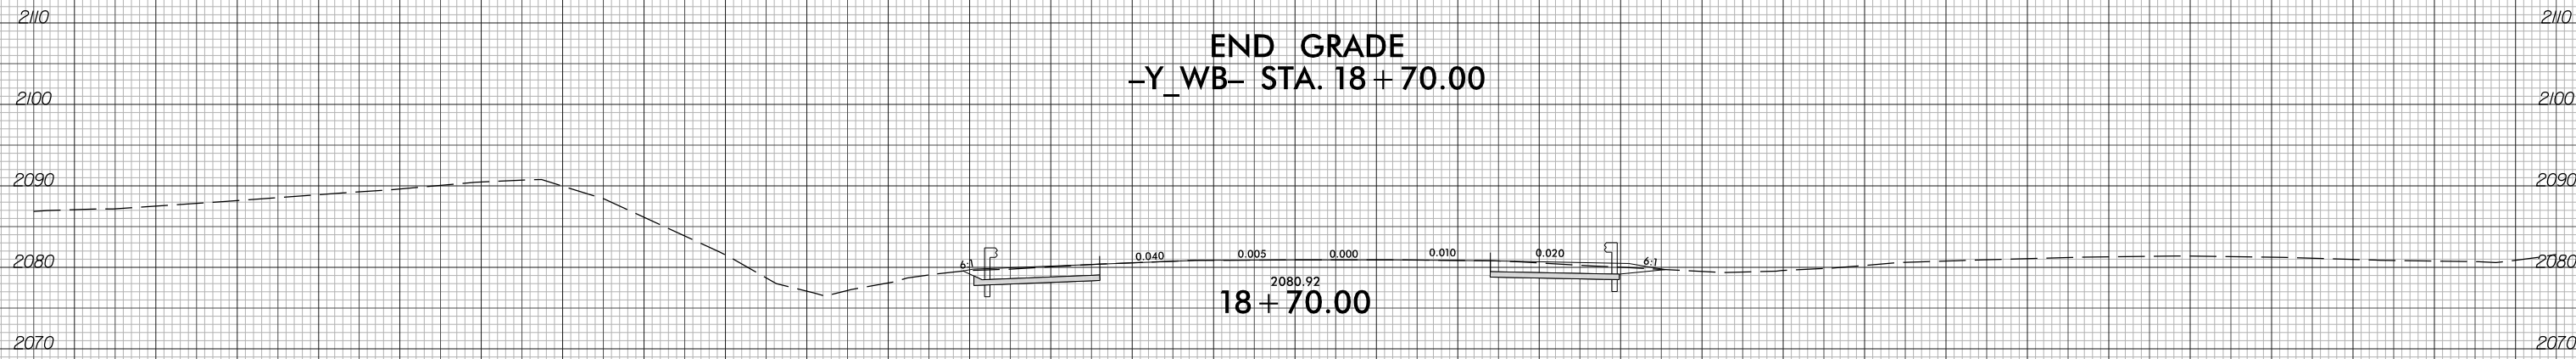

END GRADE
-Y_WB- STA. 18+70.00

2080.92
18+70.00

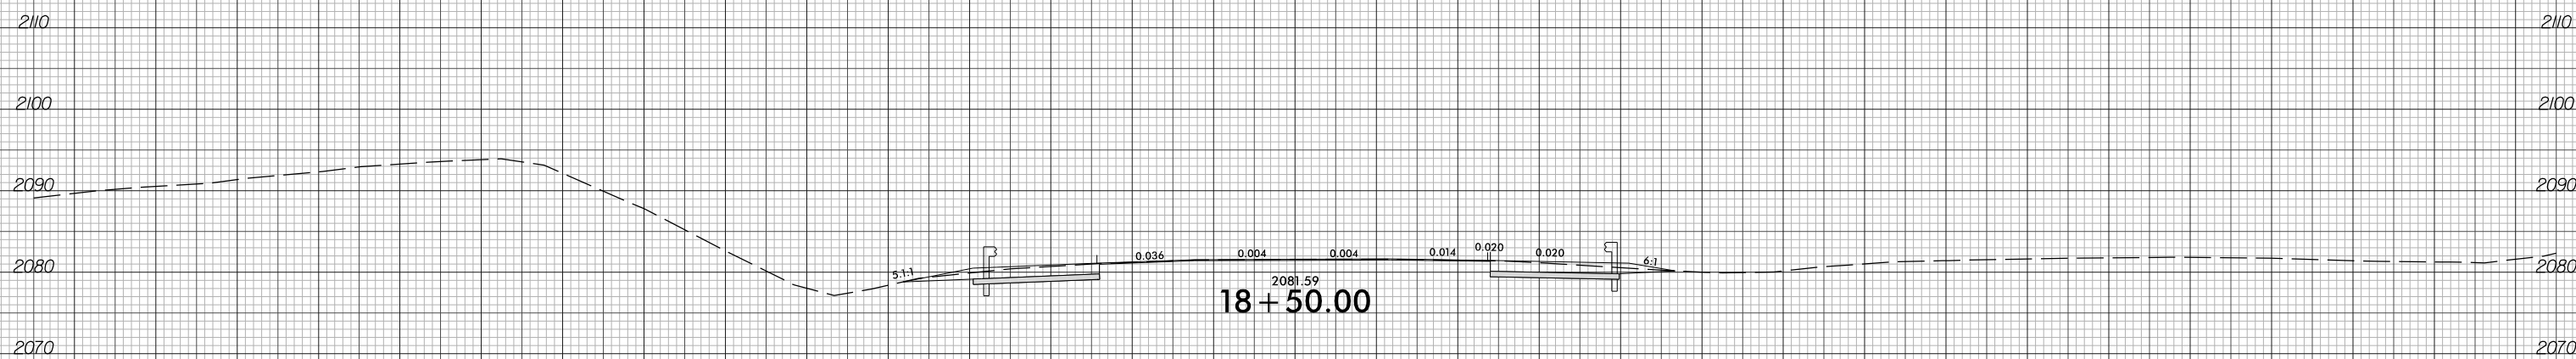

2081.59
18+50.00

-Y_WB-

150 140 130 120 110 100 90 80 70 60 50 40 30 20 10 0 10 20 30 40 50 60 70 80 90 100 110 120 130 140 150