



6/23/16




| | |
|---------------------|-----------|
| PROJ. REFERENCE NO. | SHEET NO. |
| I-2513AA/AB | X-221 |

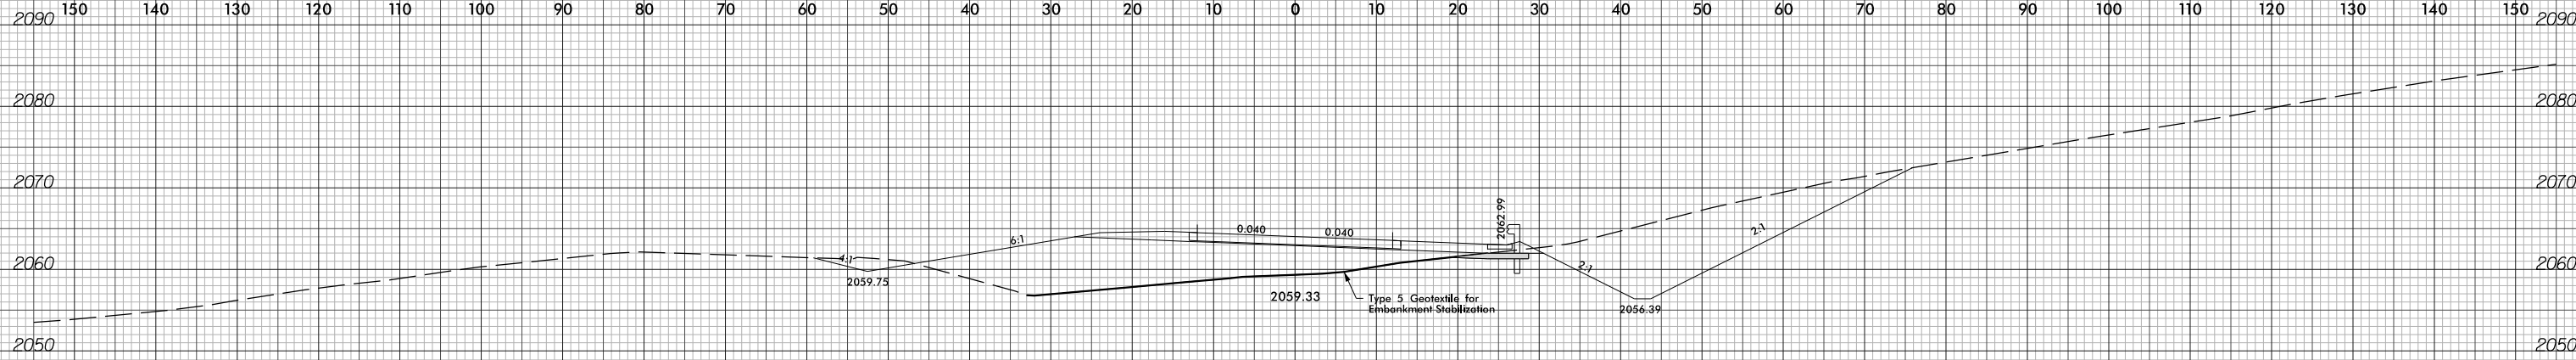

31+00.00

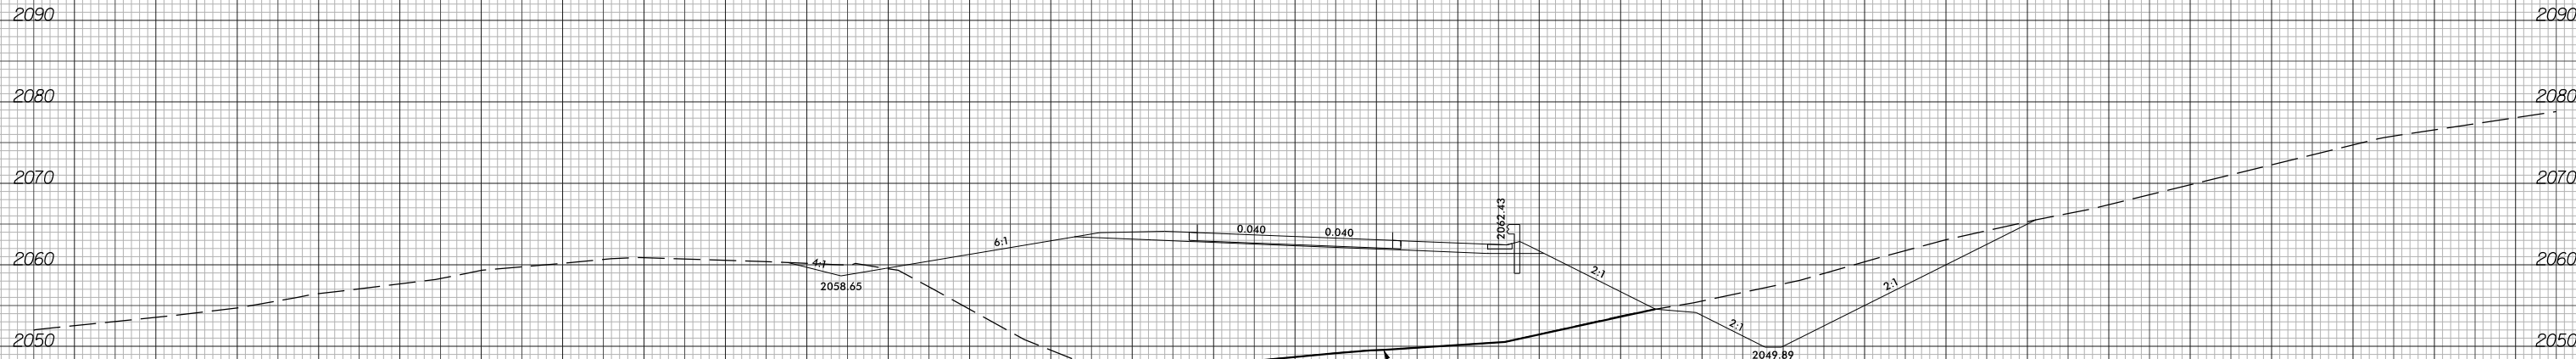

30+50.00

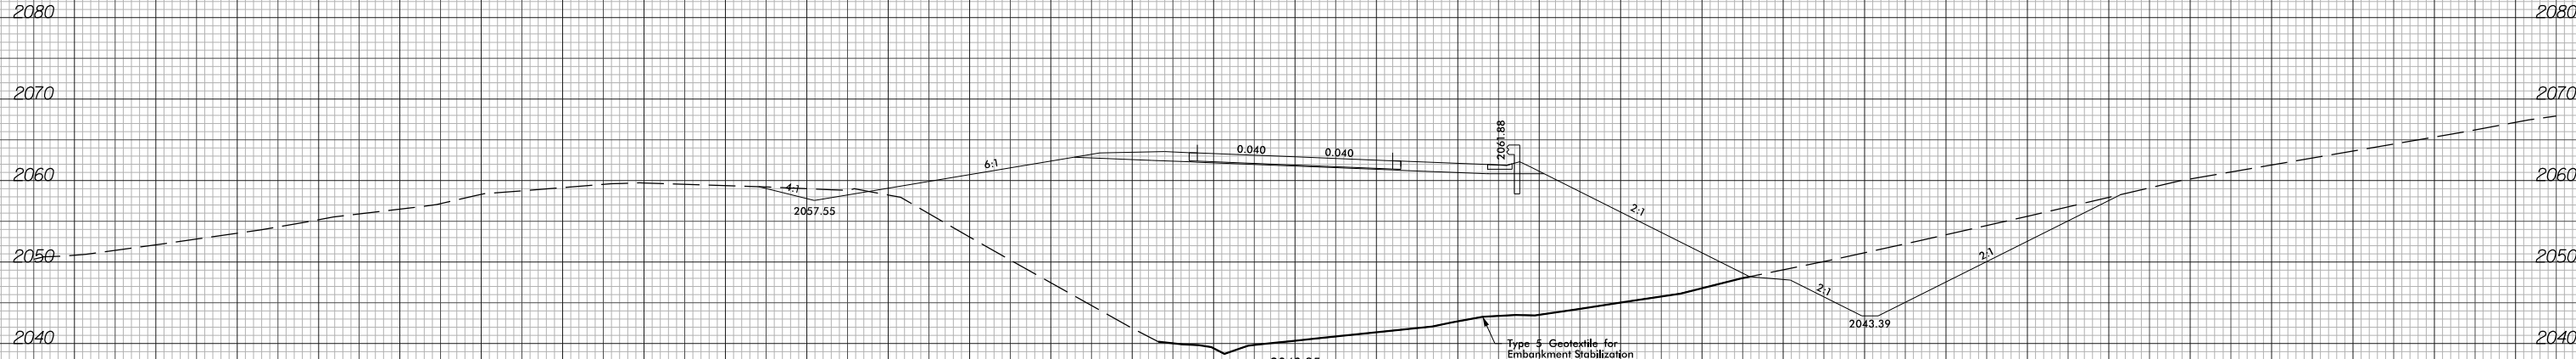

30+00.00

-RPC-

2/5/2024 I-2513AA_RDY_XPL_RPC.dgn Tyler, Corey