


6/23/16



| | |
|---------------------|-----------|
| PROJ. REFERENCE NO. | SHEET NO. |
| I-2513AA/AB | X-256 |

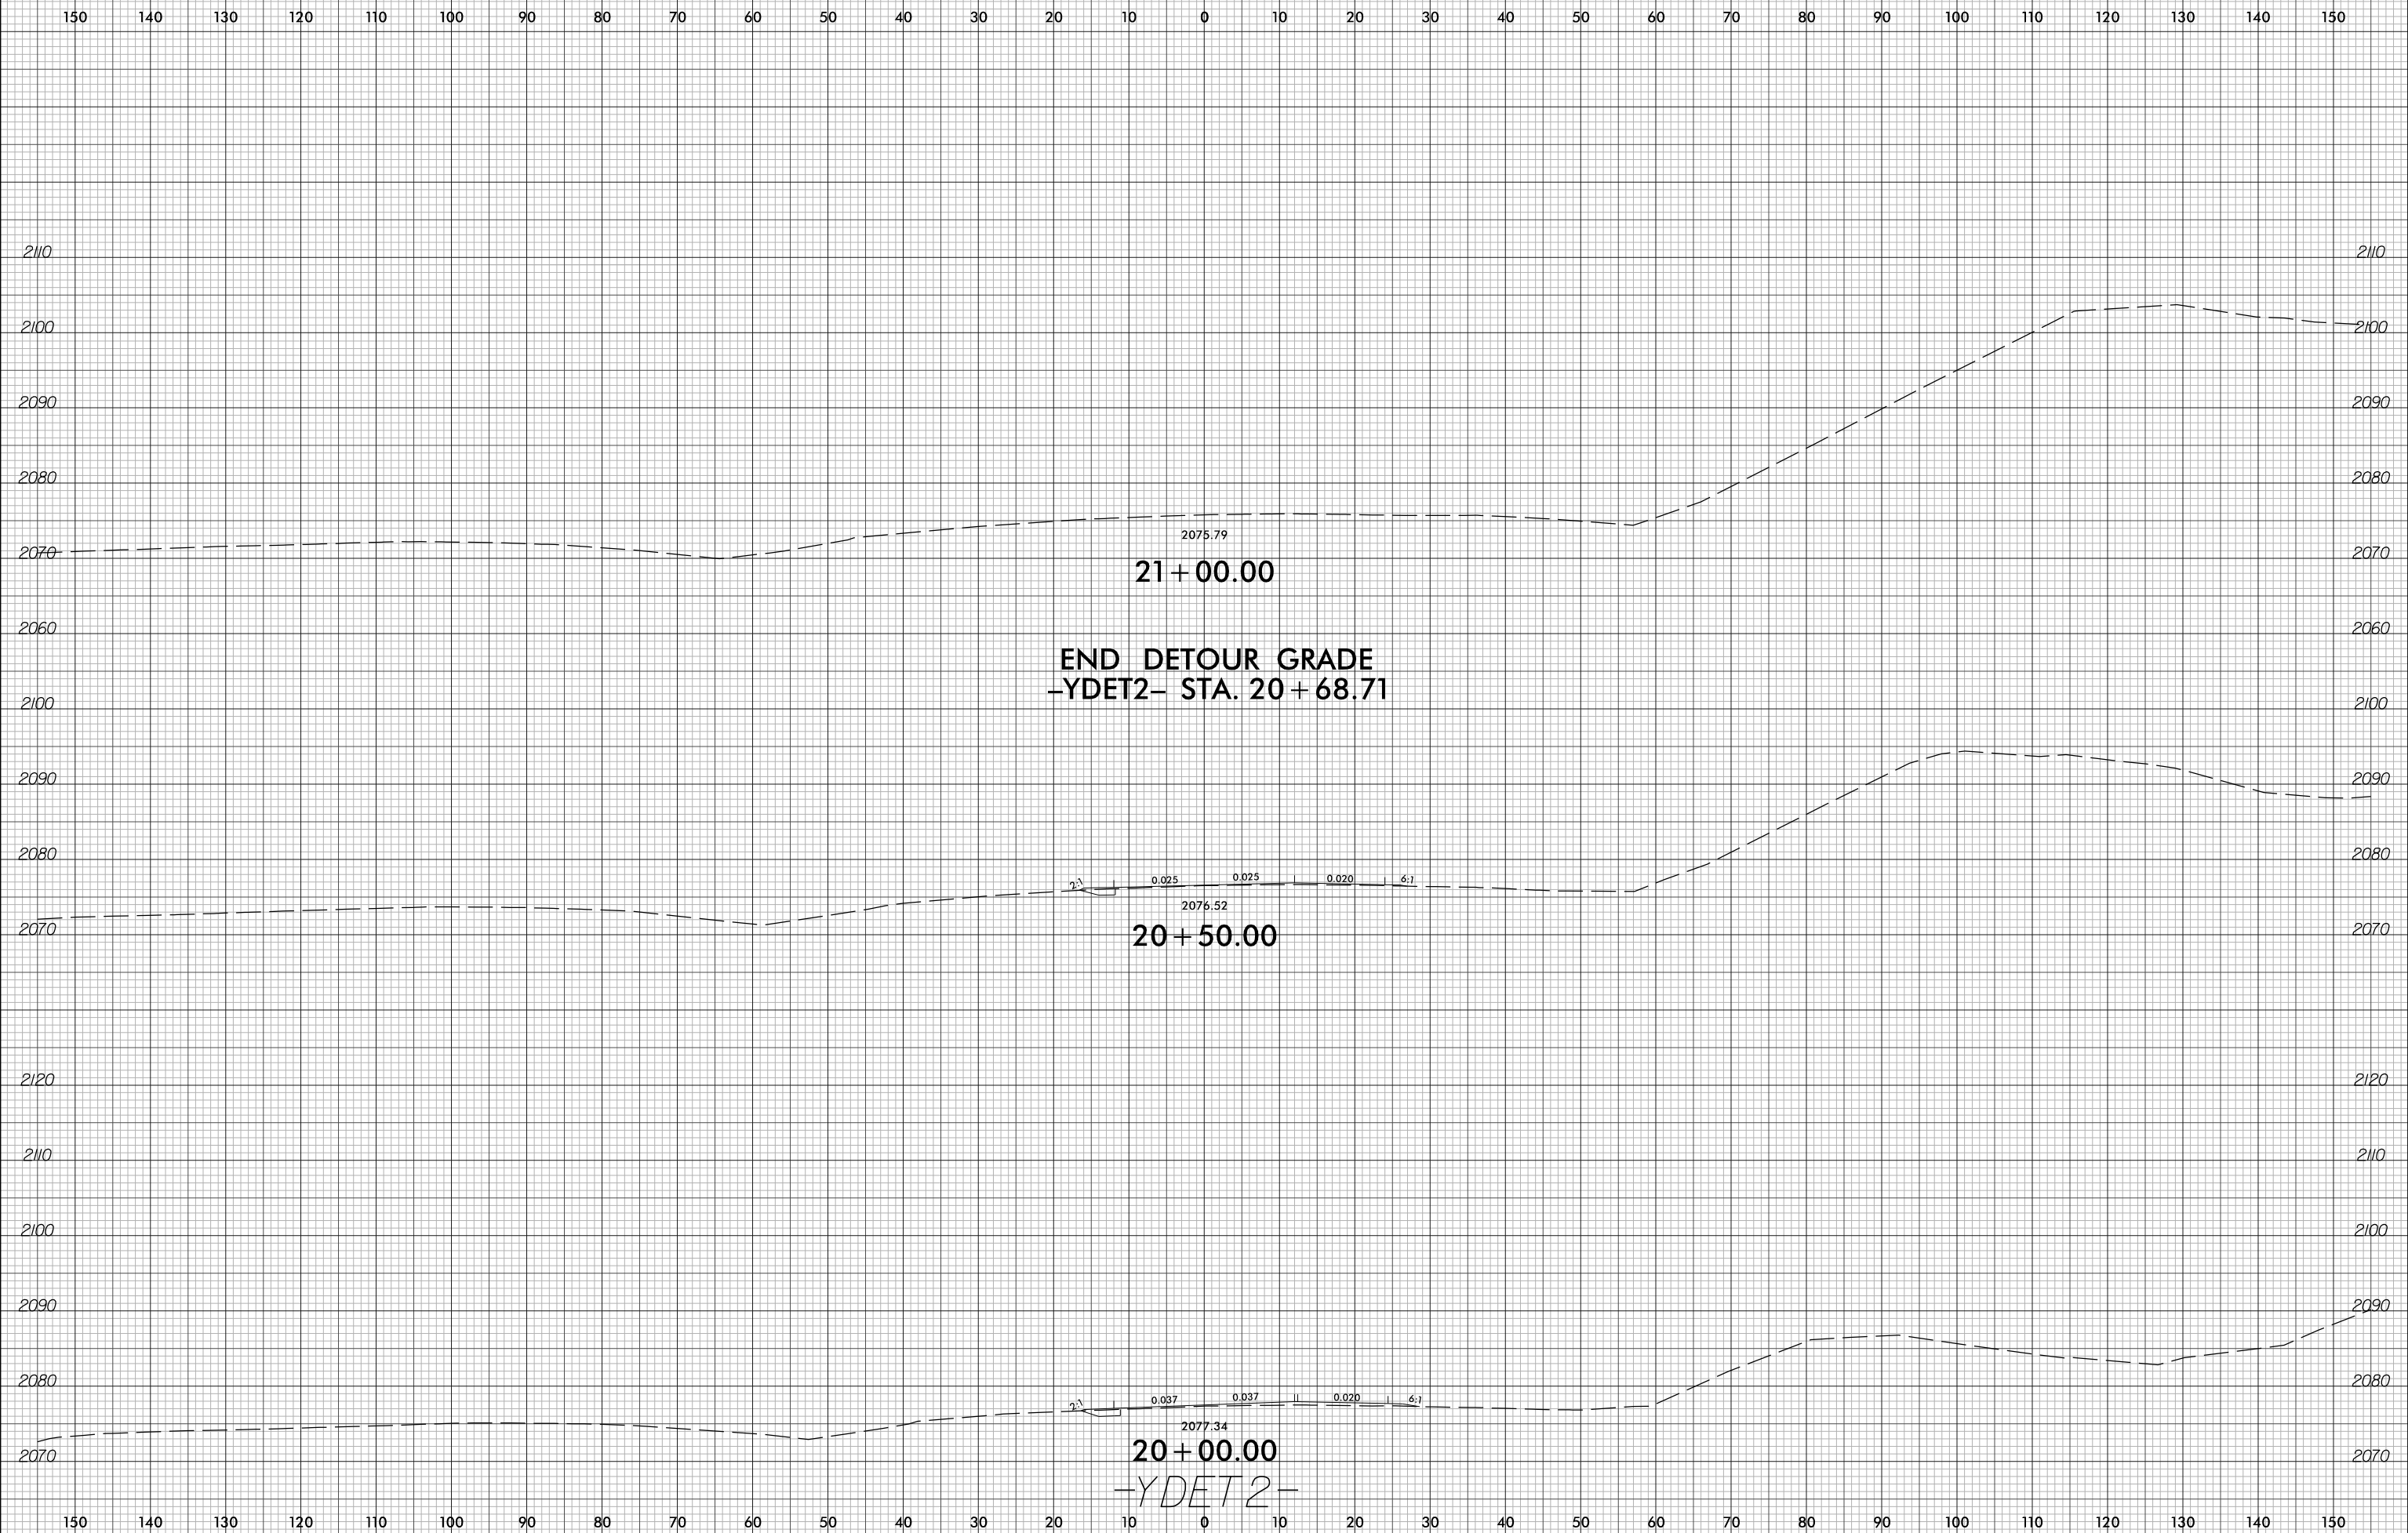

10/4/2023 10:41:54 AM I-2513AA/AB.Y.XPL.YDET2.dgn