


6/23/16



PROJ. REFERENCE NO.	SHEET NO.
I-2513AA/AB	X-258

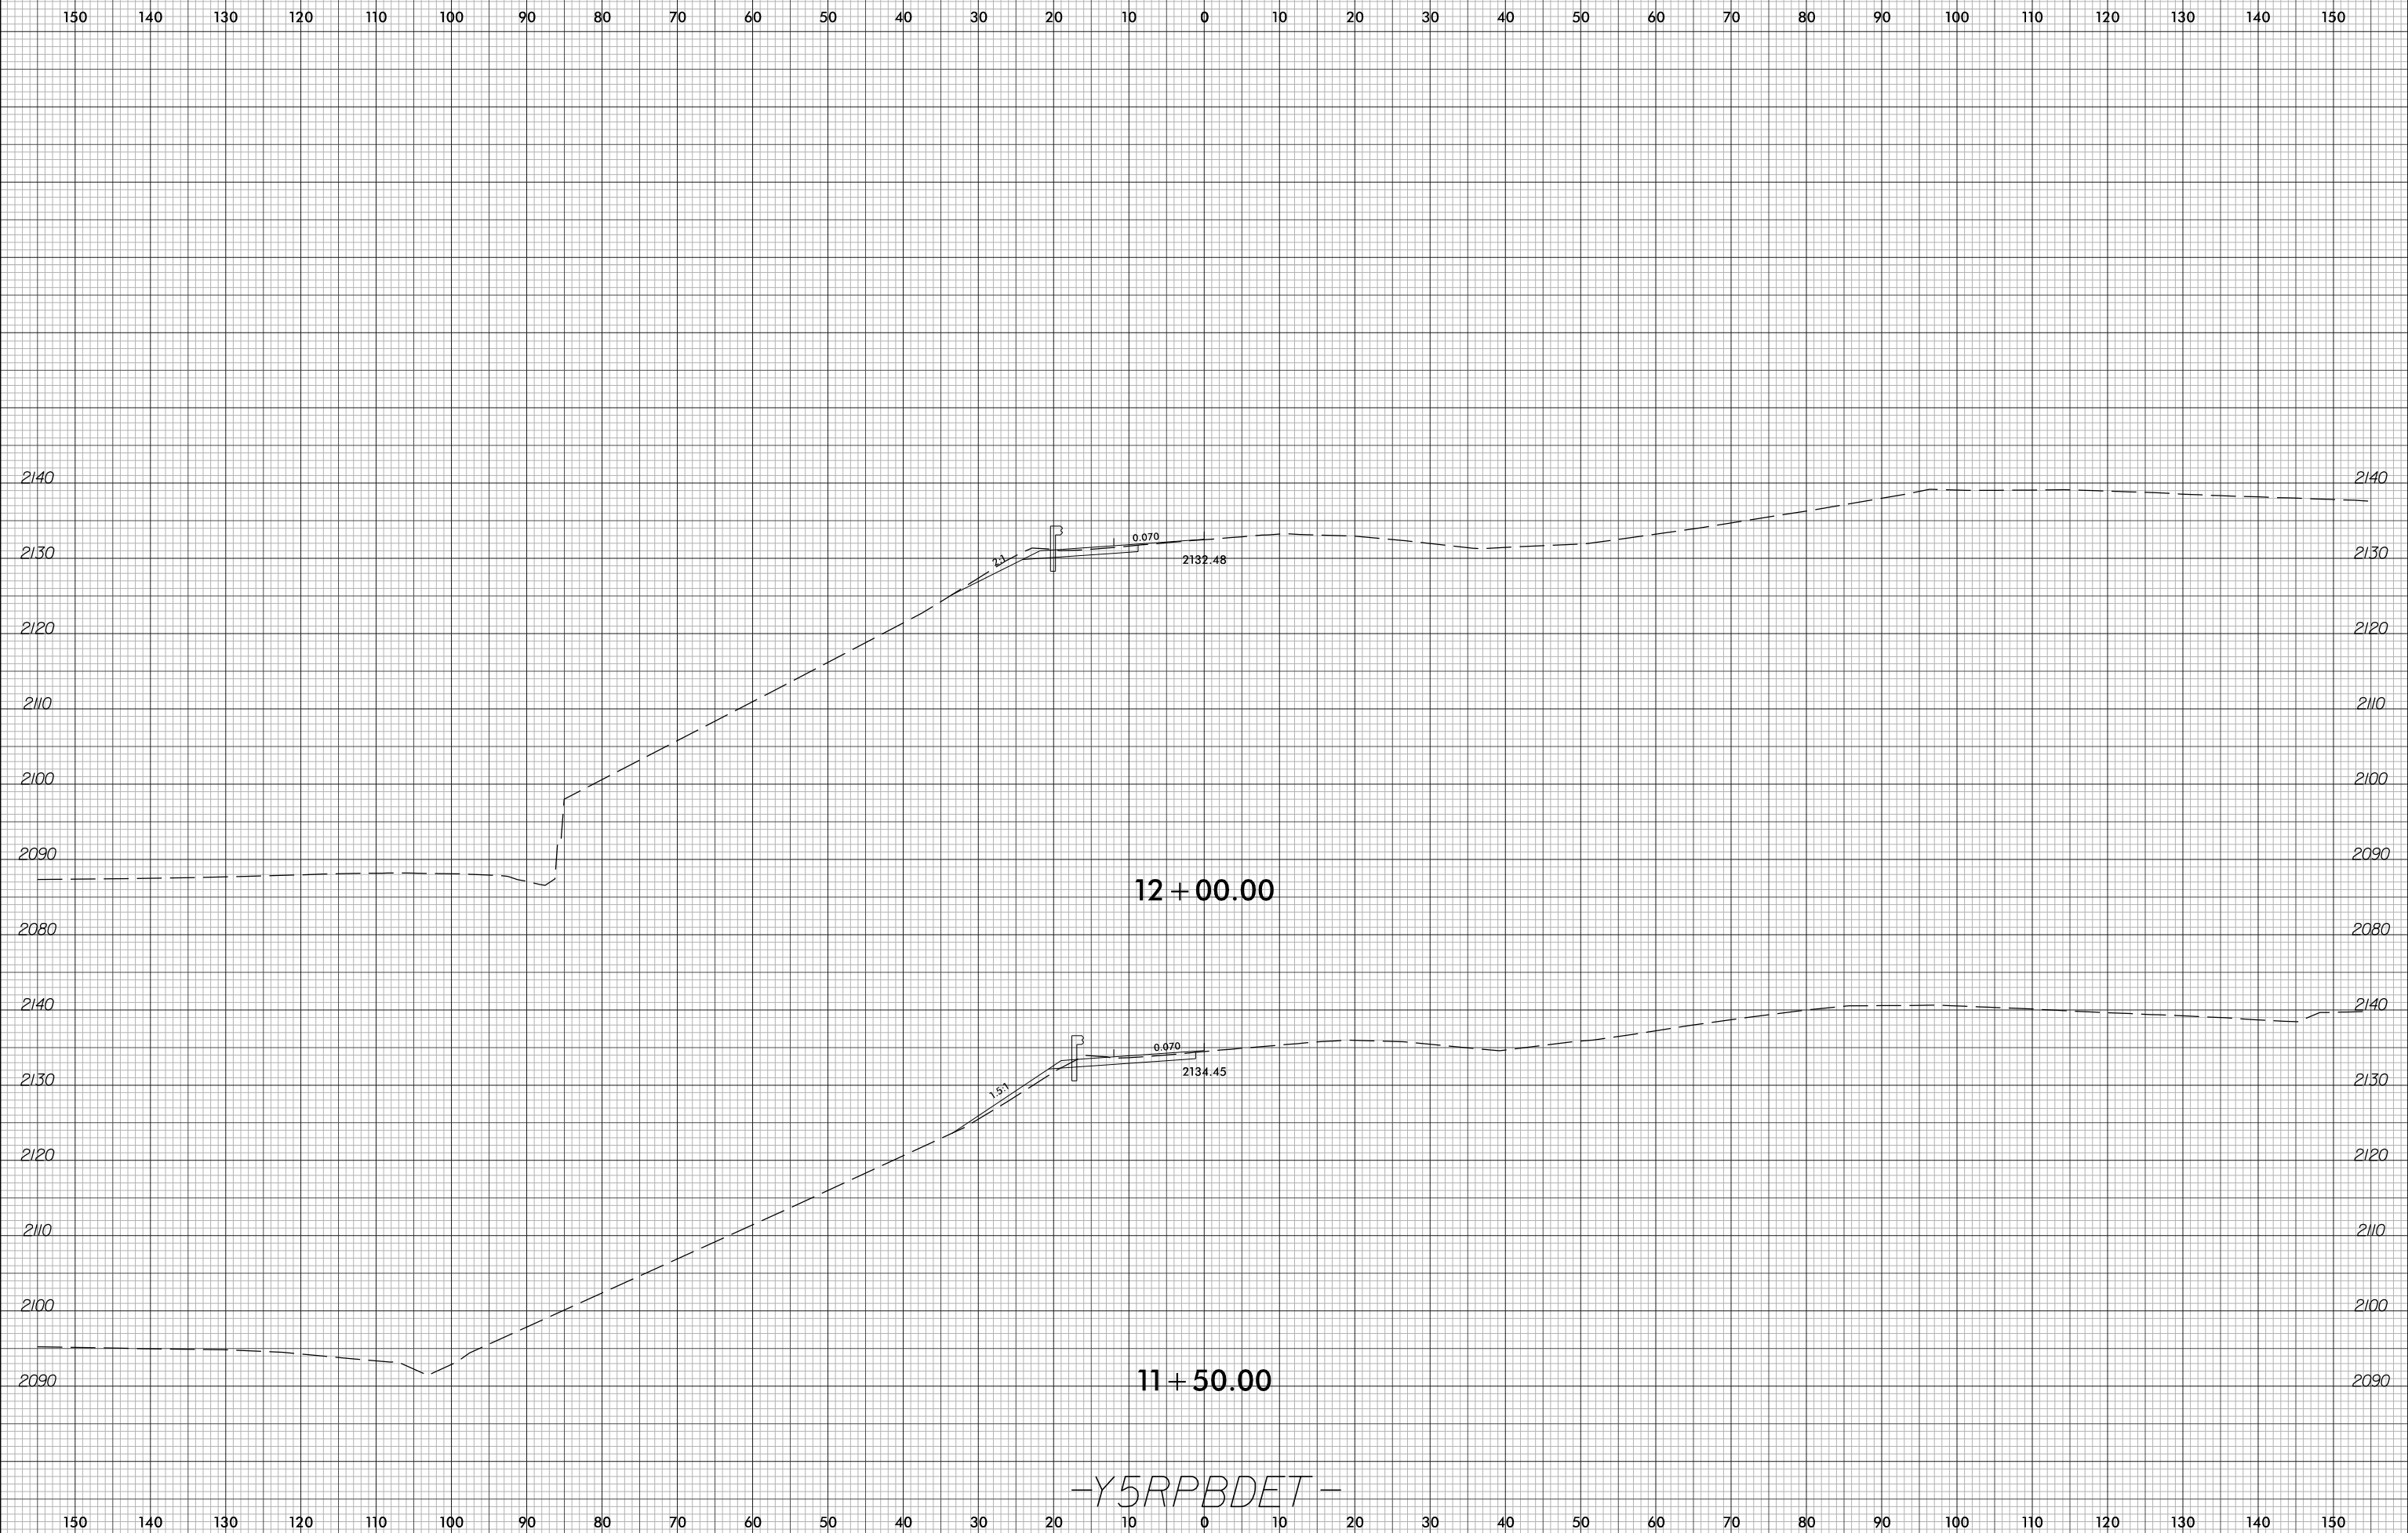

10/4/2023
 I-2513AA.RDY.XPL.Y5RPBDET.dgn
 Barr 4.5m1ch

-Y5RPBDET-