


**POUR SEQUENCE AND AREA OF REINFORCED CONCRETE DECK SLAB**

(SQ. FT. = 10,401)

- ← ⊕ # INDICATES POUR NUMBER AND DIRECTION OF POUR
- \* MEASURED ALONG LONG CHORD
- \*\* RADIAL DIMENSION

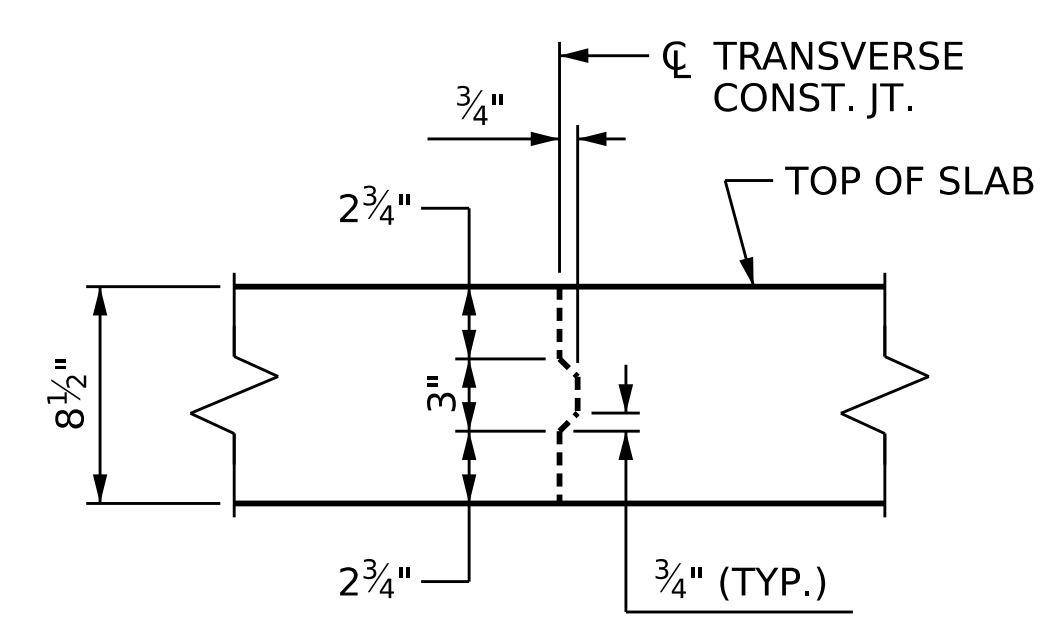

**TRANSVERSE CONSTRUCTION JOINT DETAIL**


NOTE: REINFORCING STEEL IN SLAB NOT SHOWN. LONGITUDINAL REINFORCING STEEL SHALL BE CONTINUOUS THRU JOINT

PROJECT NO. I-2513AA/AB  
BUNCOMBE COUNTY  
 STATION: 20+16.70 -Y5RPA-

SHEET 1 OF 2

STATE OF NORTH CAROLINA  
 DEPARTMENT OF TRANSPORTATION  
 RALEIGH  
 SUPERSTRUCTURE

**BILL OF MATERIAL**

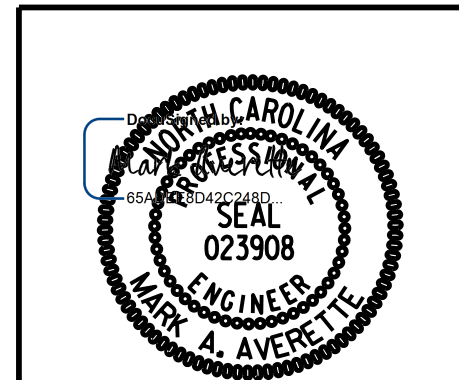

12/21/2023 | 11:09 AM PST

DRAWN BY :	T. BANKOVICH	DATE :	12-23
CHECKED BY :	M.A. AVERETTE	DATE :	12-23
DESIGN ENGINEER OF RECORD:	M.A. AVERETTE	DATE :	12-23

REVISIONS						SHEET NO.
NO.	BY:	DATE:	NO.	BY:	DATE:	5-32
1			3			TOTAL SHEETS
2			4			49

DOCUMENT NOT CONSIDERED FINAL UNLESS ALL SIGNATURES COMPLETED

12/21/2023 1:49:27 PM c:\pwworking\ocom\_ds21\_na\_2020\d0252774\I2513AA\_SMU\_BMI\_100902.dgn