


12/14/2023 11:20:27 AM c:\pwworking\cecom_ds21_na_2020\d0131607\I-2513AA-SMU_CU3_100320.dgn

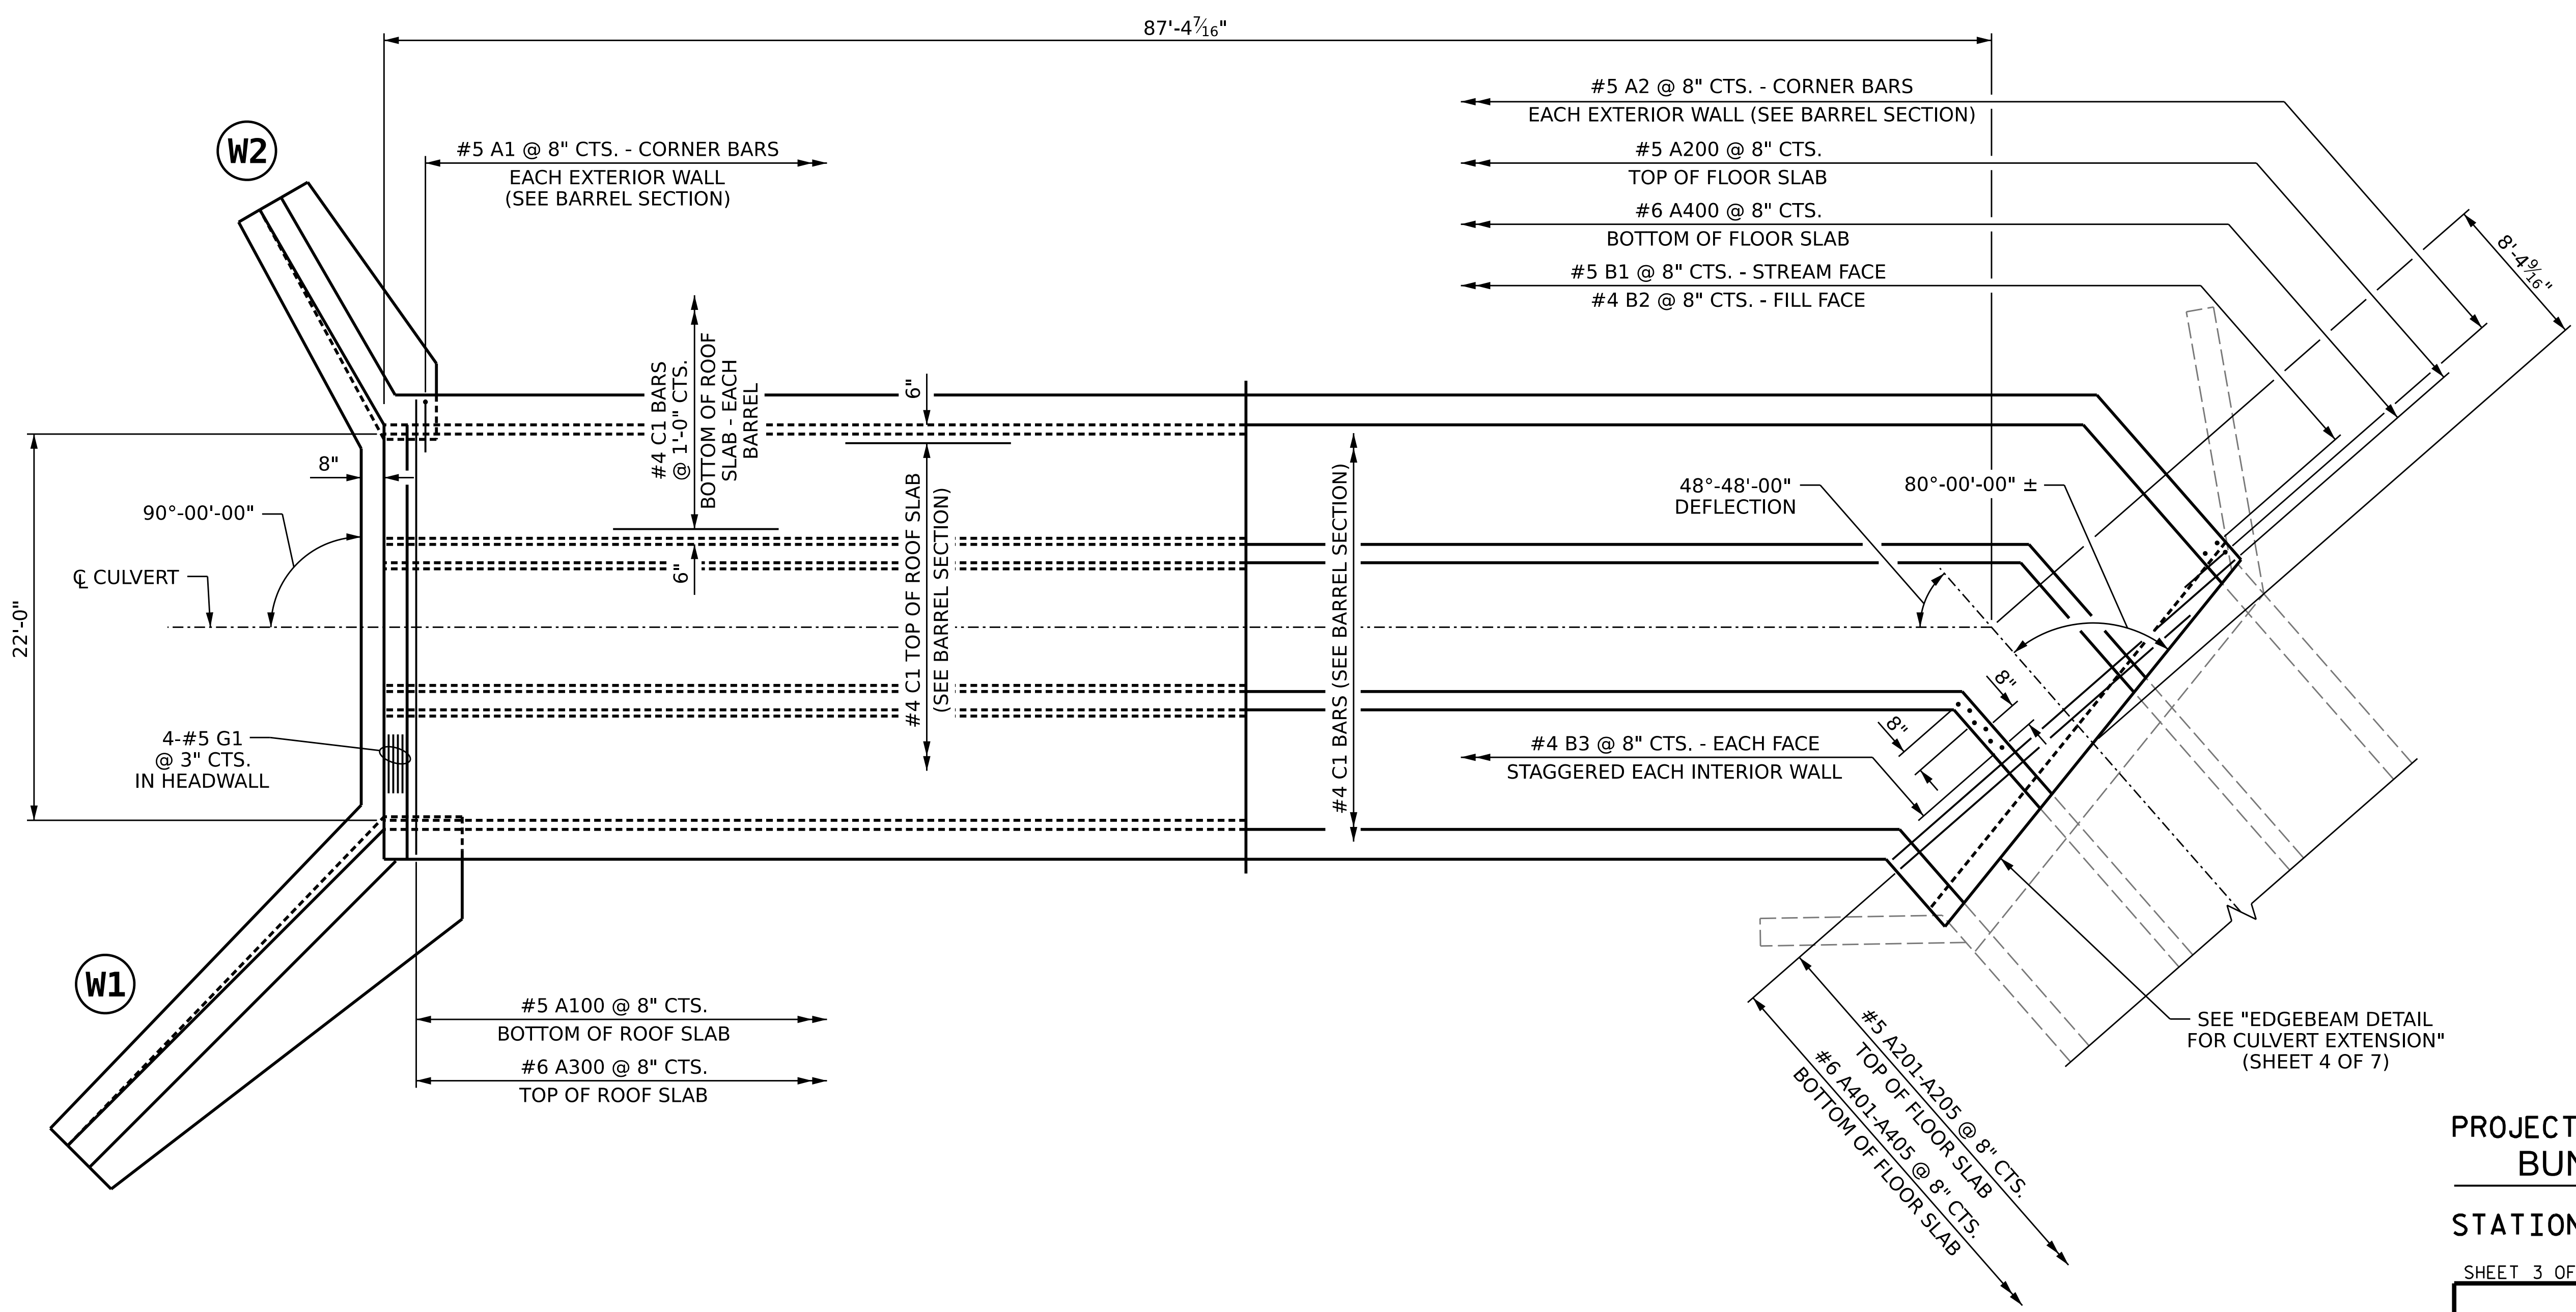

PART PLAN - ROOF SLAB


PART PLAN - FLOOR SLAB

PROJECT NO. I-2513AA/AB
BUNCOMBE COUNTY
 STATION: 59+50.00 -Y-

SHEET 3 OF 7

STATE OF NORTH CAROLINA
 DEPARTMENT OF TRANSPORTATION
 RALEIGH

**TRIPLE 7 FT. X 9 FT.
 CONCRETE BOX CULVERT**

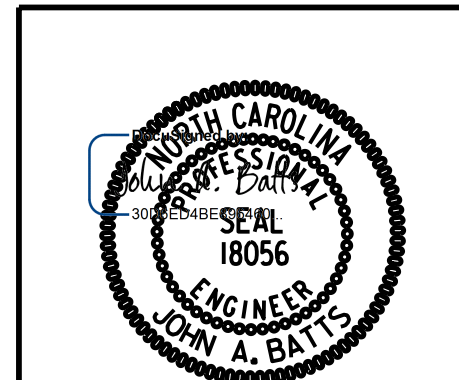

12/14/2023 | 8:57 AM

DRAWN BY : S.D. COOPER DATE : 5-23
 CHECKED BY : J.A. BATTS DATE : 5-23
 DESIGN ENGINEER OF RECORD: J.A. BATTS DATE : 5-23

REVISIONS						SHEET NO.
NO.	BY:	DATE:	NO.	BY:	DATE:	C1-3
1			3			TOTAL SHEETS
2			4			7

**DOCUMENT NOT CONSIDERED FINAL
 UNLESS ALL SIGNATURES COMPLETED**