


**PLAN OF ROOF SLAB**

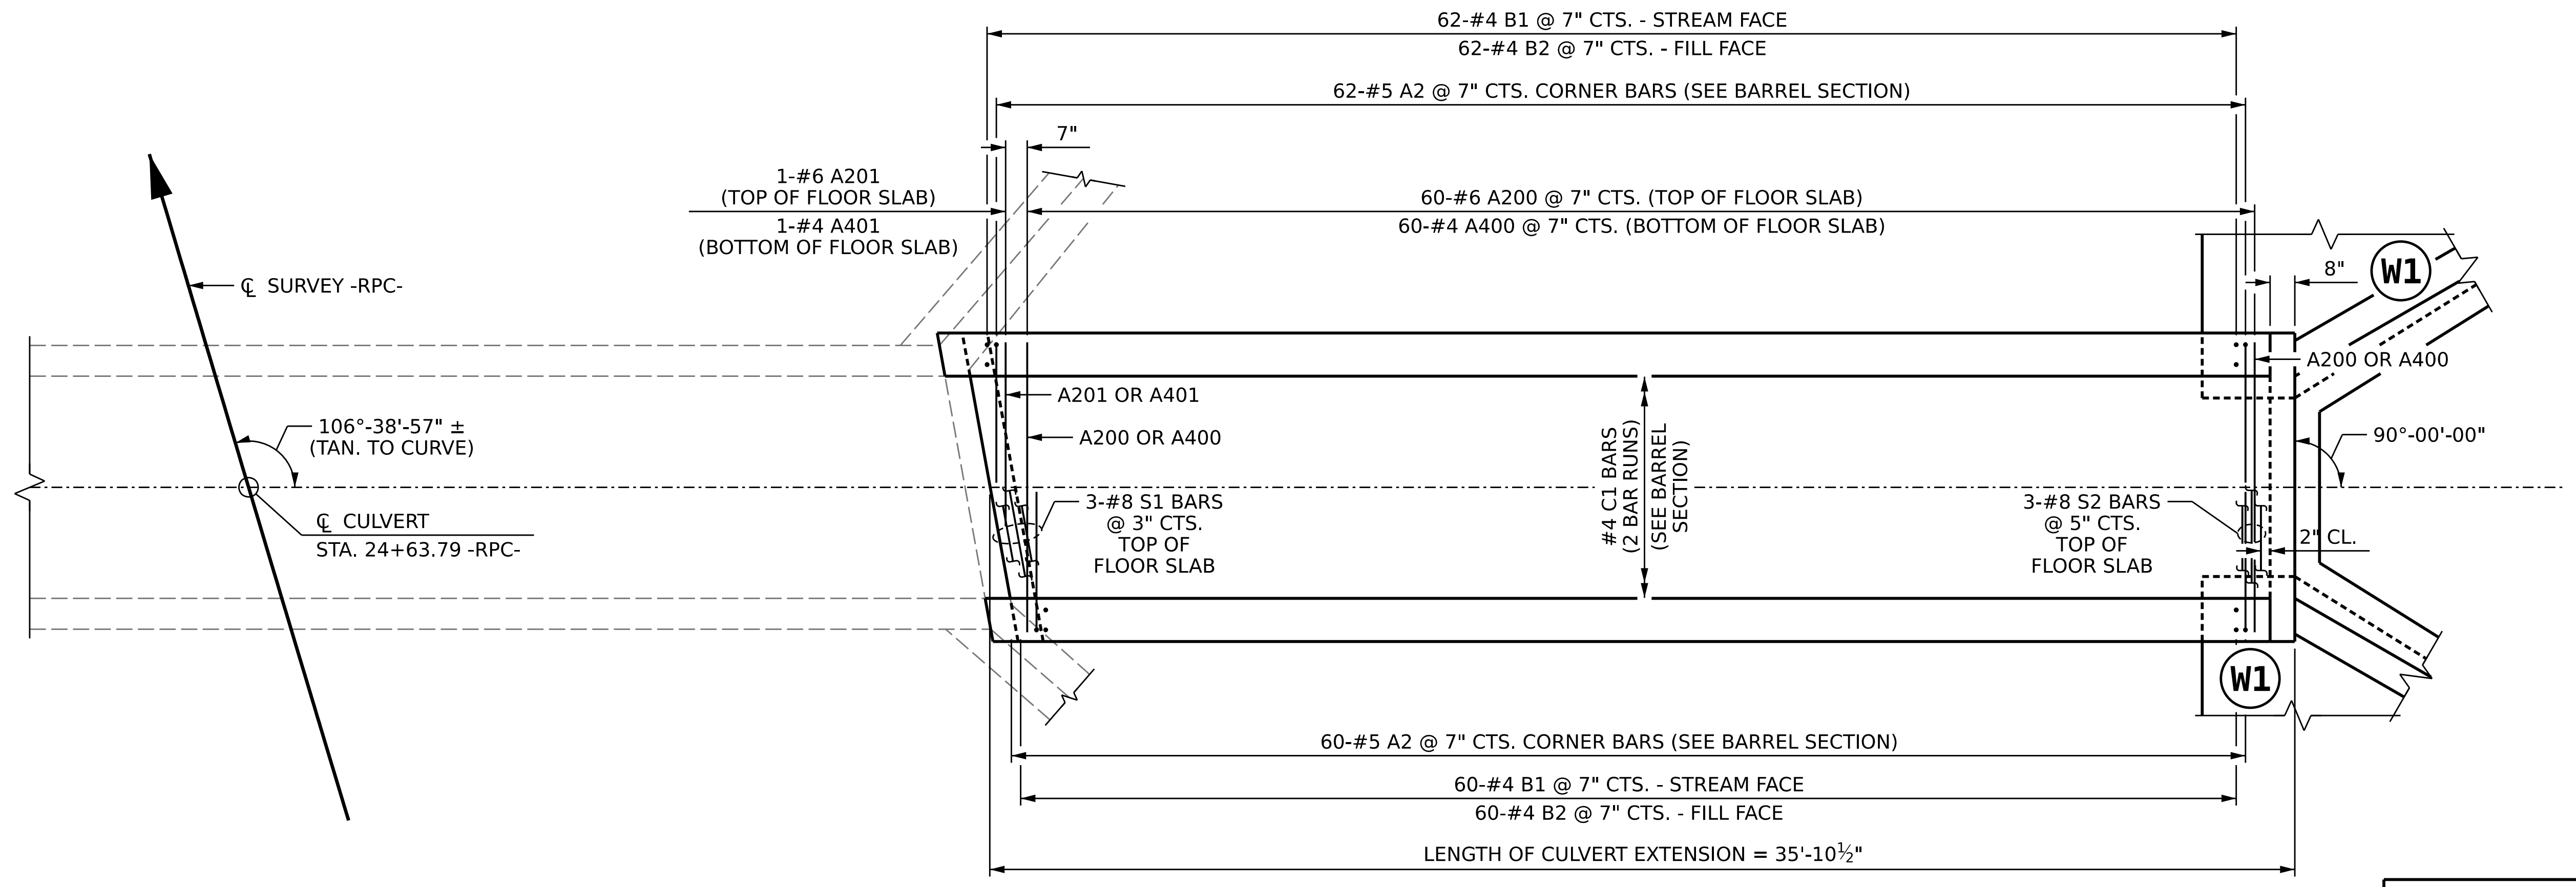

**PLAN OF FLOOR SLAB**


PROJECT NO. I-2513AA/AB  
BUNCOMBE COUNTY  
 STATION: 24+63.79 -RPC-

SHEET 3 OF 6

STATE OF NORTH CAROLINA  
 DEPARTMENT OF TRANSPORTATION  
 RALEIGH

**SINGLE 6 FT. X 9 FT.  
 CONCRETE BOX CULVERT**

90° SKEW

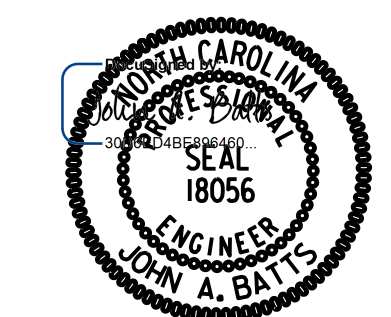

REVISIONS						SHEET NO.
NO.	BY:	DATE:	NO.	BY:	DATE:	C2-3
1			3			TOTAL SHEETS
2			4			6

12/14/2023 11:16:59 AM c:\pwworking\cecom\_ds21\_na\_2020\d0131628\I-2513AA\_SMU\_CU3\_104007.dgn

DRAWN BY : T. BANKOVICH DATE : 4-23  
 CHECKED BY : J.A. BATTS DATE : 4-23  
 DESIGN ENGINEER OF RECORD: J.A. BATTS DATE : 4-23

**DOCUMENT NOT CONSIDERED FINAL  
 UNLESS ALL SIGNATURES COMPLETED**