


**NOTE:**  
 PROVIDE A PEDESTRIAN TRANSPORT SERVICE ONCE NC 12 IS CLOSED FOR BRIDGE CONSTRUCTION (REFER TO TC SPECIAL PROVISIONS).  
 PICKUP AND DROP OFF LOCATIONS SHOULD BE APPROVED BY THE ENGINEER.

REFER TO ROADWAY STANDARD DRAWING 1101.03, SHEET 1 OF 9 FOR GENERAL NOTES AND PLACEMENT OF SIGNS 1 THRU 7, BARRICADES A, B, C, AND D, AND PCMS E AND F.

**STEWART**  
 Firm License No. C-1051  
 223 S. West St.  
 Suite 1100  
 Raleigh, NC 27603  
 T 919.380.8750  
 www.stewartinc.com

APPROVED: *Michael S. Burns, Jr.*  
 DATE: 4/5/2024  
 SEAL  
 DOCUMENT NOT CONSIDERED FINAL UNLESS ALL SIGNATURES COMPLETED

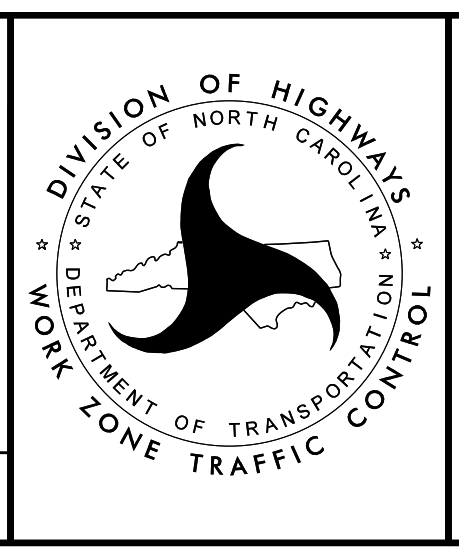

**OFF-SITE DETOUR**

3/27/2024  
 \\TCP\B5610\_TC\_TMP-02.dgn  
 USER:young