

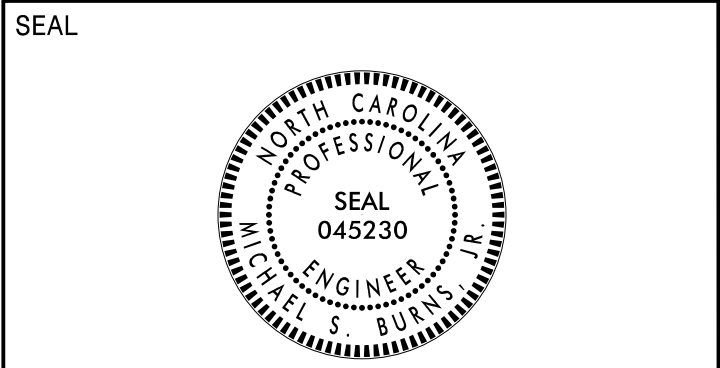


APPROVED: *Michael S. Burns, Jr.*  
DATE: 4/5/2024

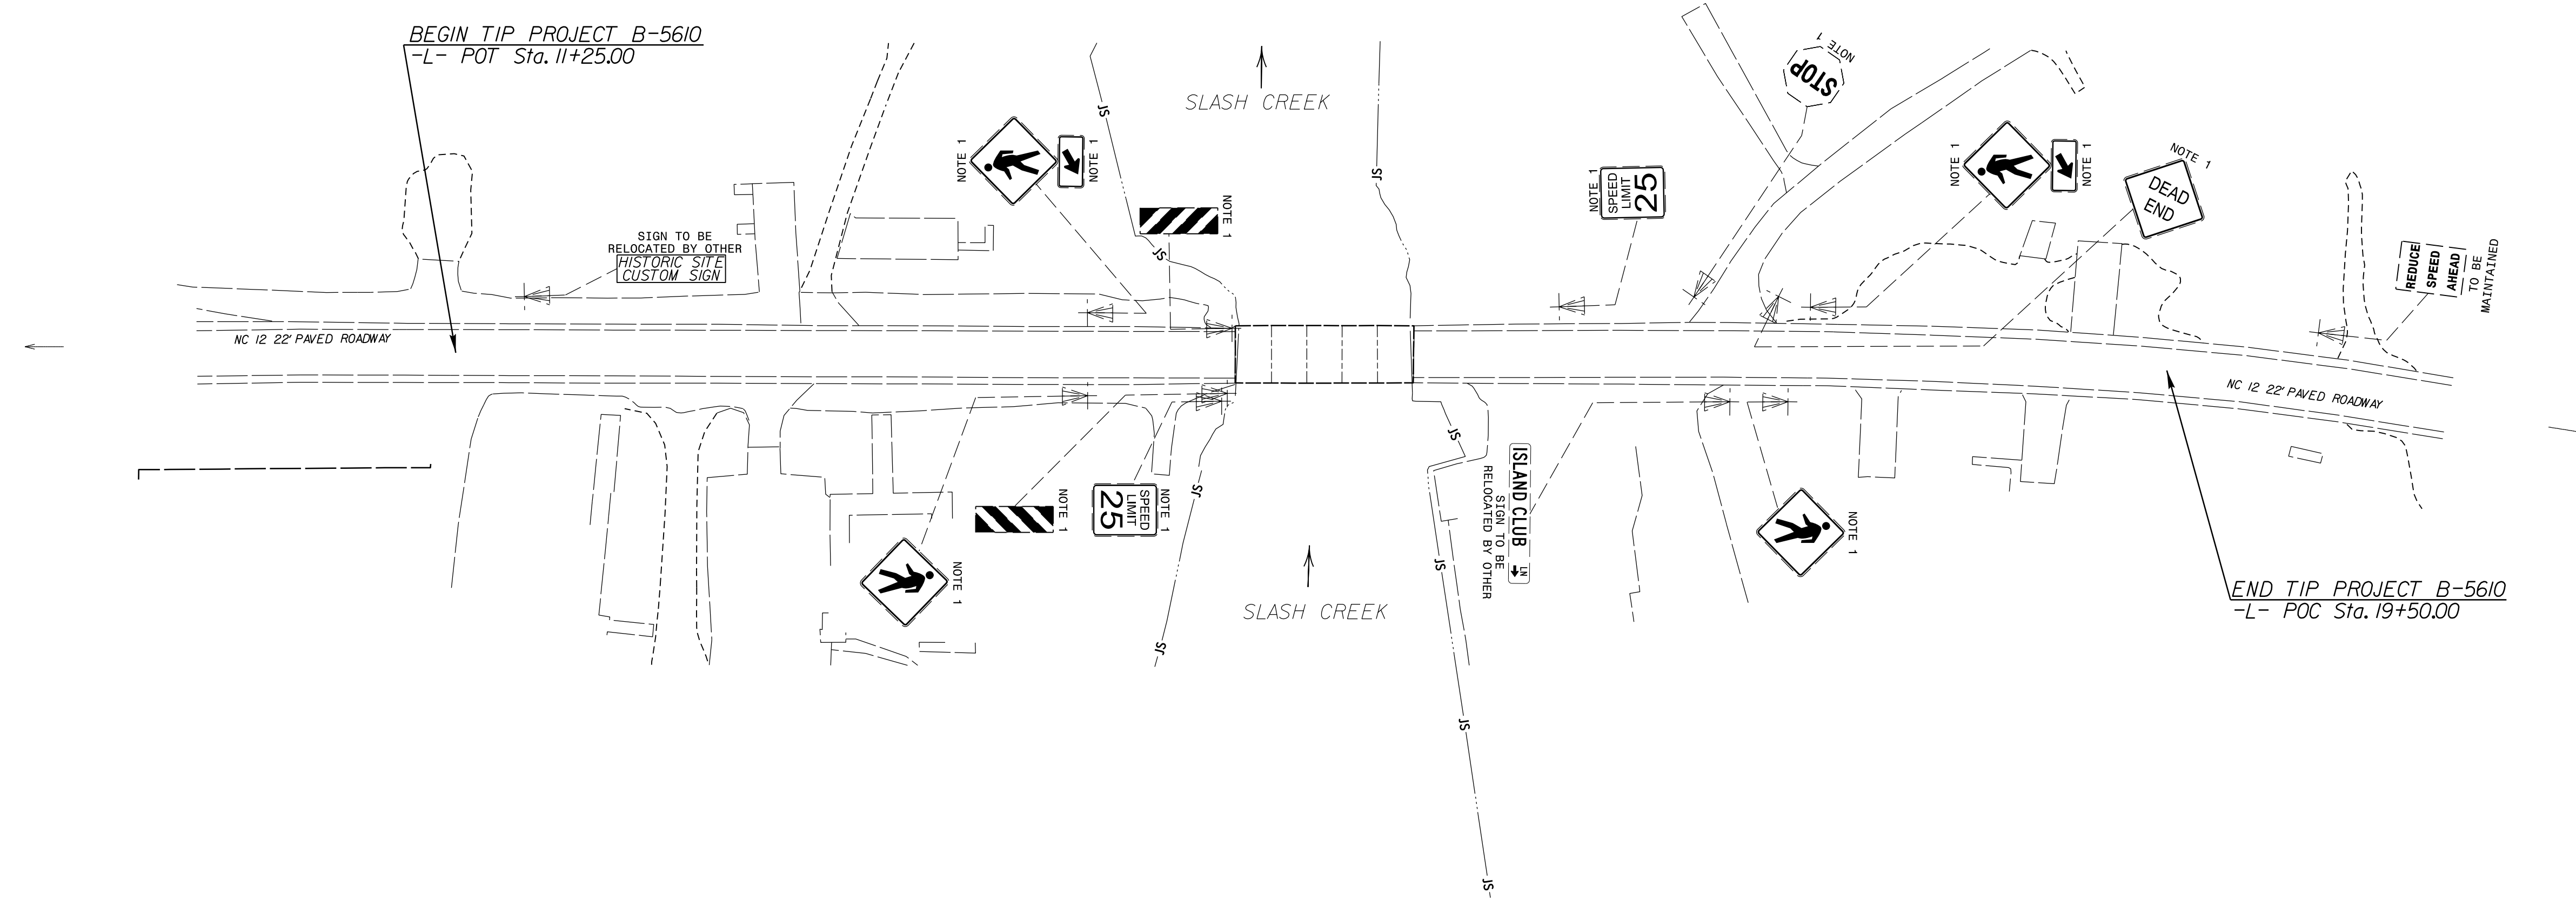

DOCUMENT NOT CONSIDERED FINAL  
UNLESS ALL SIGNATURES COMPLETED

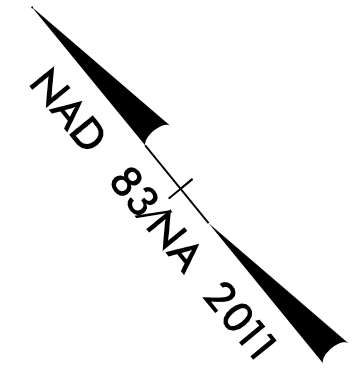

**PROJECT NOTES**

- 1 DISPOSAL OF SIGN SYSTEM, WOOD
- 2 SIGN ERECTION, TYPE D, E AND F

**EXISTING SIGNS**