


5/14/99

PROJECT REFERENCE NO. B-5610	SHEET NO. UC-4
DESIGNED BY: MSB	DATE: 1/22/2024
DRAWN BY: MSB	
CHECKED BY: APY	
APPROVED BY: APY	NORTH CAROLINA DEPARTMENT OF TRANSPORTATION
REVISED:	UTILITIES ENGINEERING SEC. PHONE: (919) 707-6690 FAX: (919) 250-4151

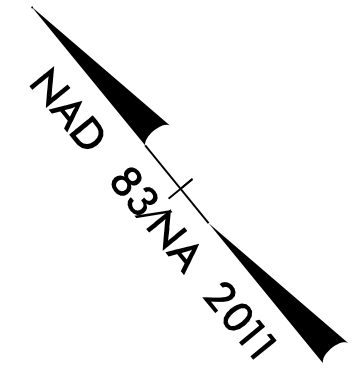

NOTE:
PRIOR TO COMMENCING ANY WORK ON ANY TRENCHLESS INSTALLATION ON THIS PROJECT, PROVIDE A DESIGN FOR THE TRENCHLESS INSTALLATION CERTIFIED BY AN ENGINEER LICENSED BY THE STATE OF NORTH CAROLINA, AS REQUIRED BY SUBARTICLE 1550-3(B) OF THE STANDARD SPECIFICATIONS.


NOTE:
THE ESTIMATED QUANTITY OF DUCTILE IRON WATER PIPE FITTINGS ON THIS PLAN SHEET IS 2130 POUNDS. THE ACTUAL QUANTITY AND TYPE OF FITTINGS WILL VARY BASED ON FIELD CONDITIONS.

NOTE:
CONTRACTOR IS REQUIRED TO ENSURE ALL BENDS UTILIZE JOINT RESTRAINTS.

NOTE:
1" TAPS AND SERVICE LINES ARE PROPOSED FOR ALL SERVICE CONNECTIONS. 3/4" METERS ARE PROPOSED FOR ALL NEW WATER METERS ON THE PROJECT. A REDUCER MUST BE SUPPLIED AT THE METER.

UTILITY CONSTRUCTION

**DOCUMENT NOT CONSIDERED FINAL
UNLESS ALL SIGNATURES COMPLETED**

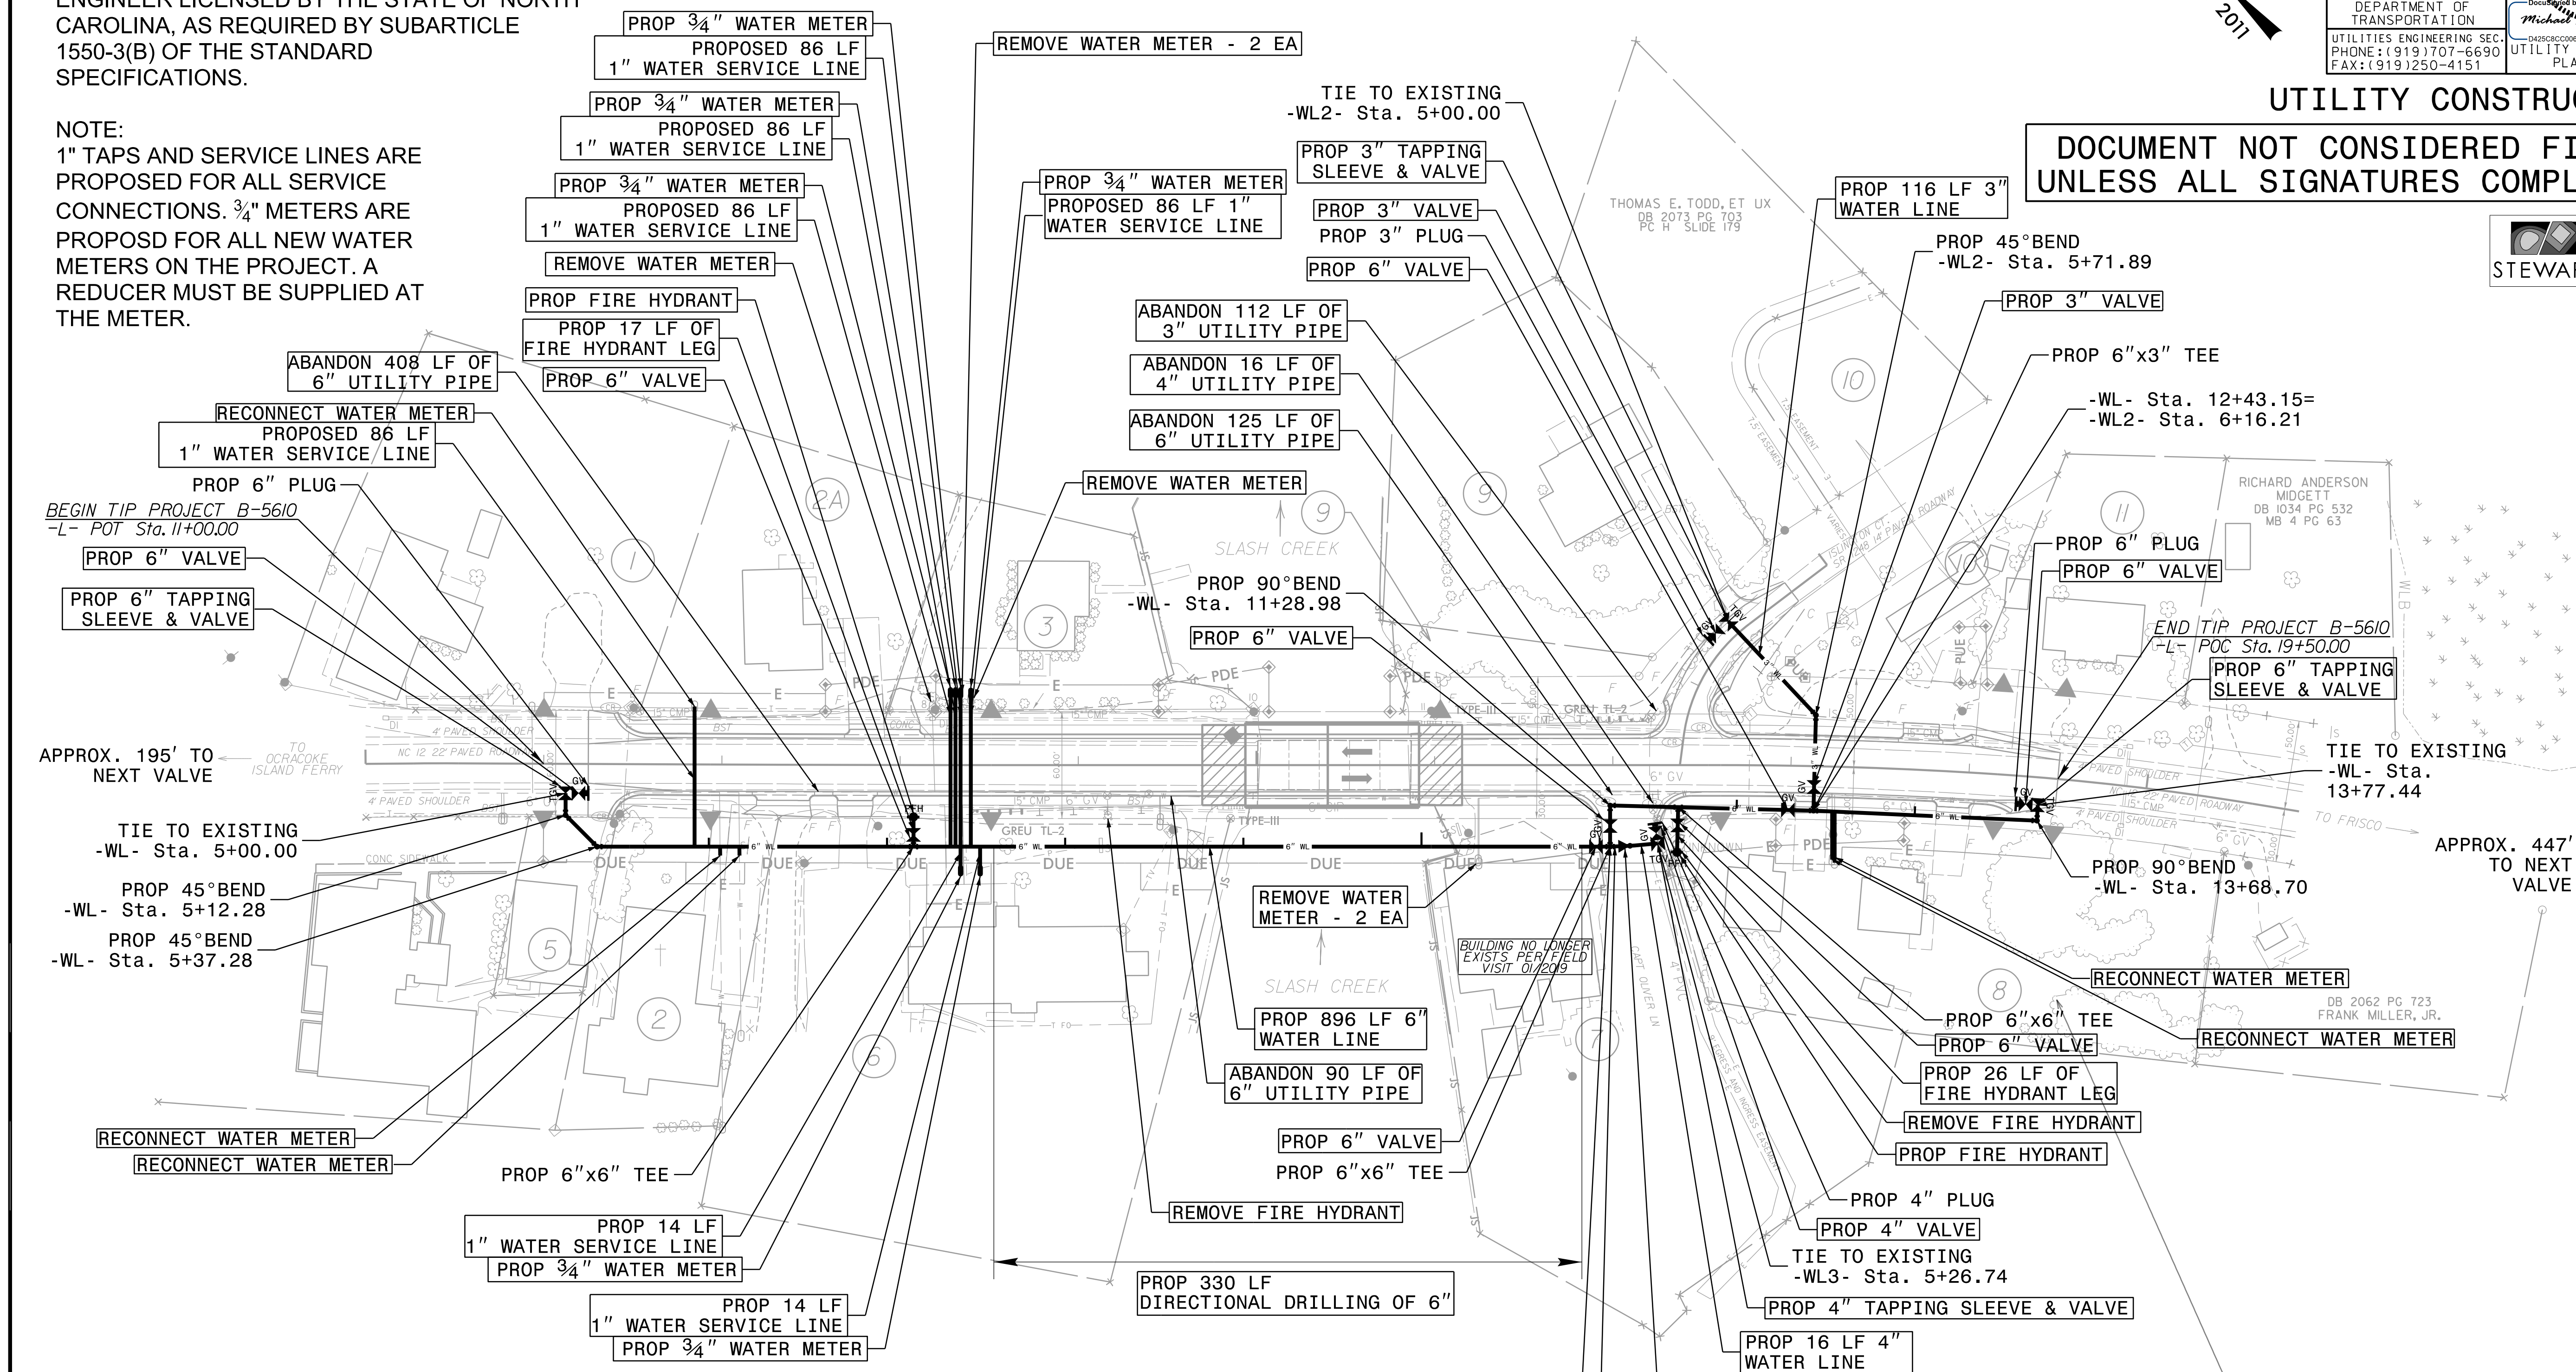

1 DROVER LLC DB 1992 PG 95 PC B SLIDE 348	2 HATTERAS UNITED METHODIST CHURCH DB 139 PG 506	2 HATTERAS UNITED METHODIST CHURCH DB 1617 PG 299 DB B PG 278 DB A PG 480 DB B PG 420	3 DARREL ALLEN DANIELS, ET UX DB 1670 PG 104 MB 2 PG 225	4 JEFFREY LYNN ODEN DB 1904 PG III PB 338 PG 569	5 HATTERAS VILLAGE CIVIC ASSOCIATION INC. DB 974 PG 546 DB 1954 PG 41 DB 1994 PG 306 DB 125 PG 376
6 HATTERAS VILLAGE MEDICAL ASSOCIATES DB 130 PG 591	7 PALMATIER, LLC DB 2600 PG 903	8 SEE PROPERTY OWNER INFO (THIS SHEET)	9 JEFFREY LYNN ODEN, ET UX DB 1558 PG 70 PB 338 PG 569	10 CHRISTY D. KELLUM DB 1957 PG 308 PC H - SLIDE 318	11 T. STOCKTON & ELIZABETH MIDGETT, ET UX DB 1884 PG 222 MB 4 PG 63

SCOTT T. CALDWELL AND WIFE,
MARTHA F. CALDWELL,
A ONE-HALF UNDIVIDED INTEREST,
AS TENANTS BY THE ENTIRETY AND
JOSEPH M. MIDGETT, JR.,
A ONE-HALF UNDIVIDED INTEREST, AS
TENANTS IN COMMON
DB 2295 PG 28

3/28/2024 11:44:00 AM uc04_pln.dwg