



5/28/99

PROJECT REFERENCE NO.	SHEET NO.
B-5610	UC-5
DESIGNED BY: MSB	3/12/2024
DRAWN BY: MSB	
CHECKED BY: APY	
APPROVED BY: APY	
REVISED:	
NORTH CAROLINA DEPARTMENT OF TRANSPORTATION UTILITIES ENGINEERING SEC. PHONE: (919) 707-6690 FAX: (919) 250-4151	

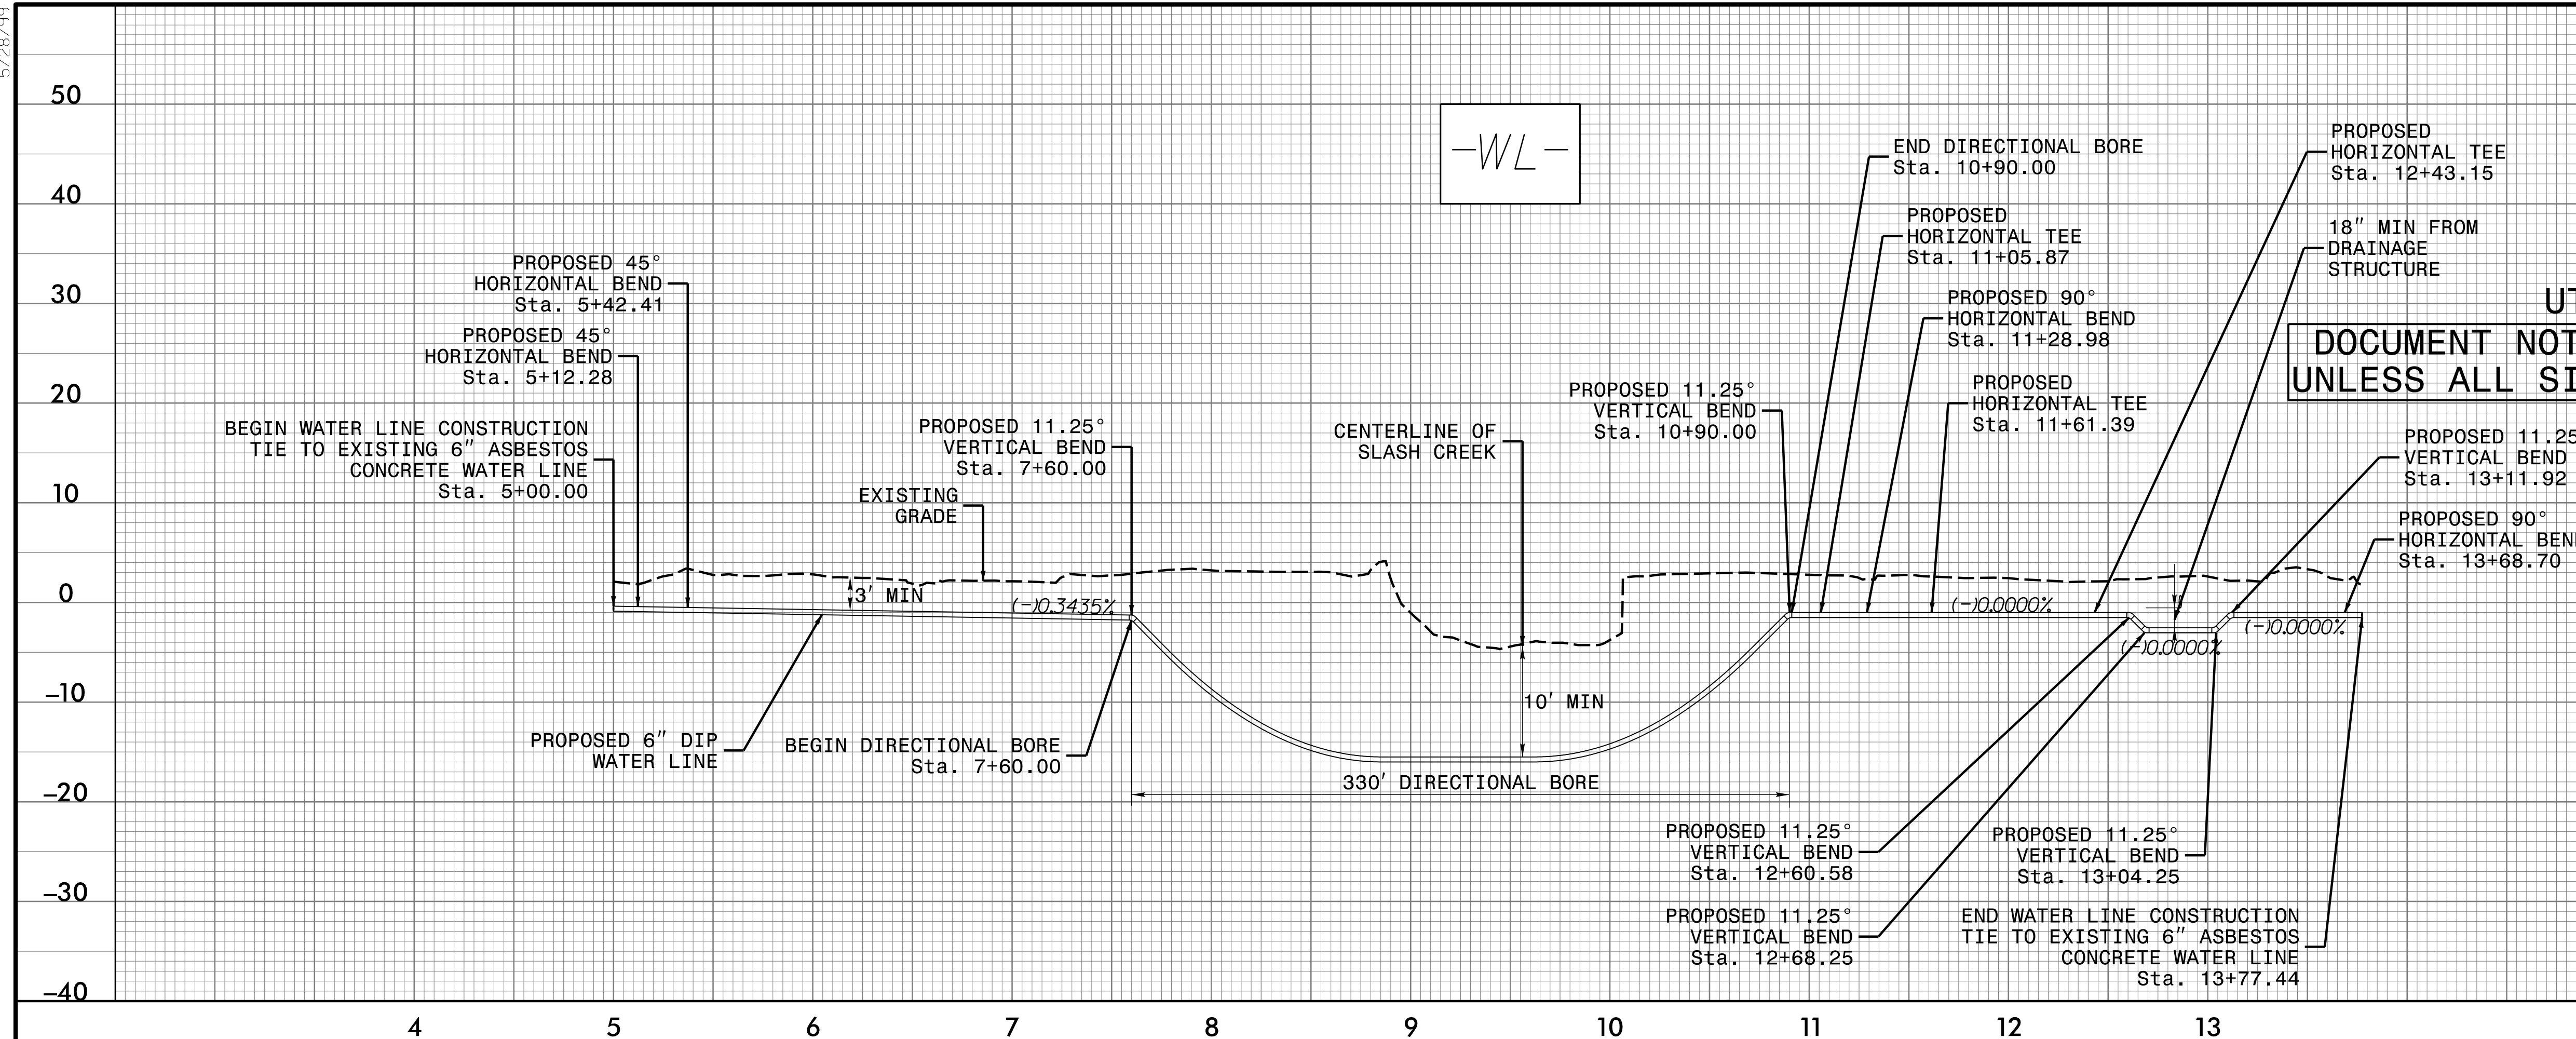


**UTILITY CONSTRUCTION**  
**DOCUMENT NOT CONSIDERED FINAL**  
**UNLESS ALL SIGNATURES COMPLETED**

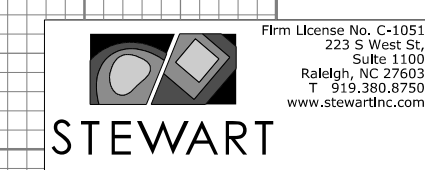


FOR -WL- PLAN, SEE SHEET UC-4

2/14/2023  
 JTS:5610 UC-5 UC05.psh.dgn

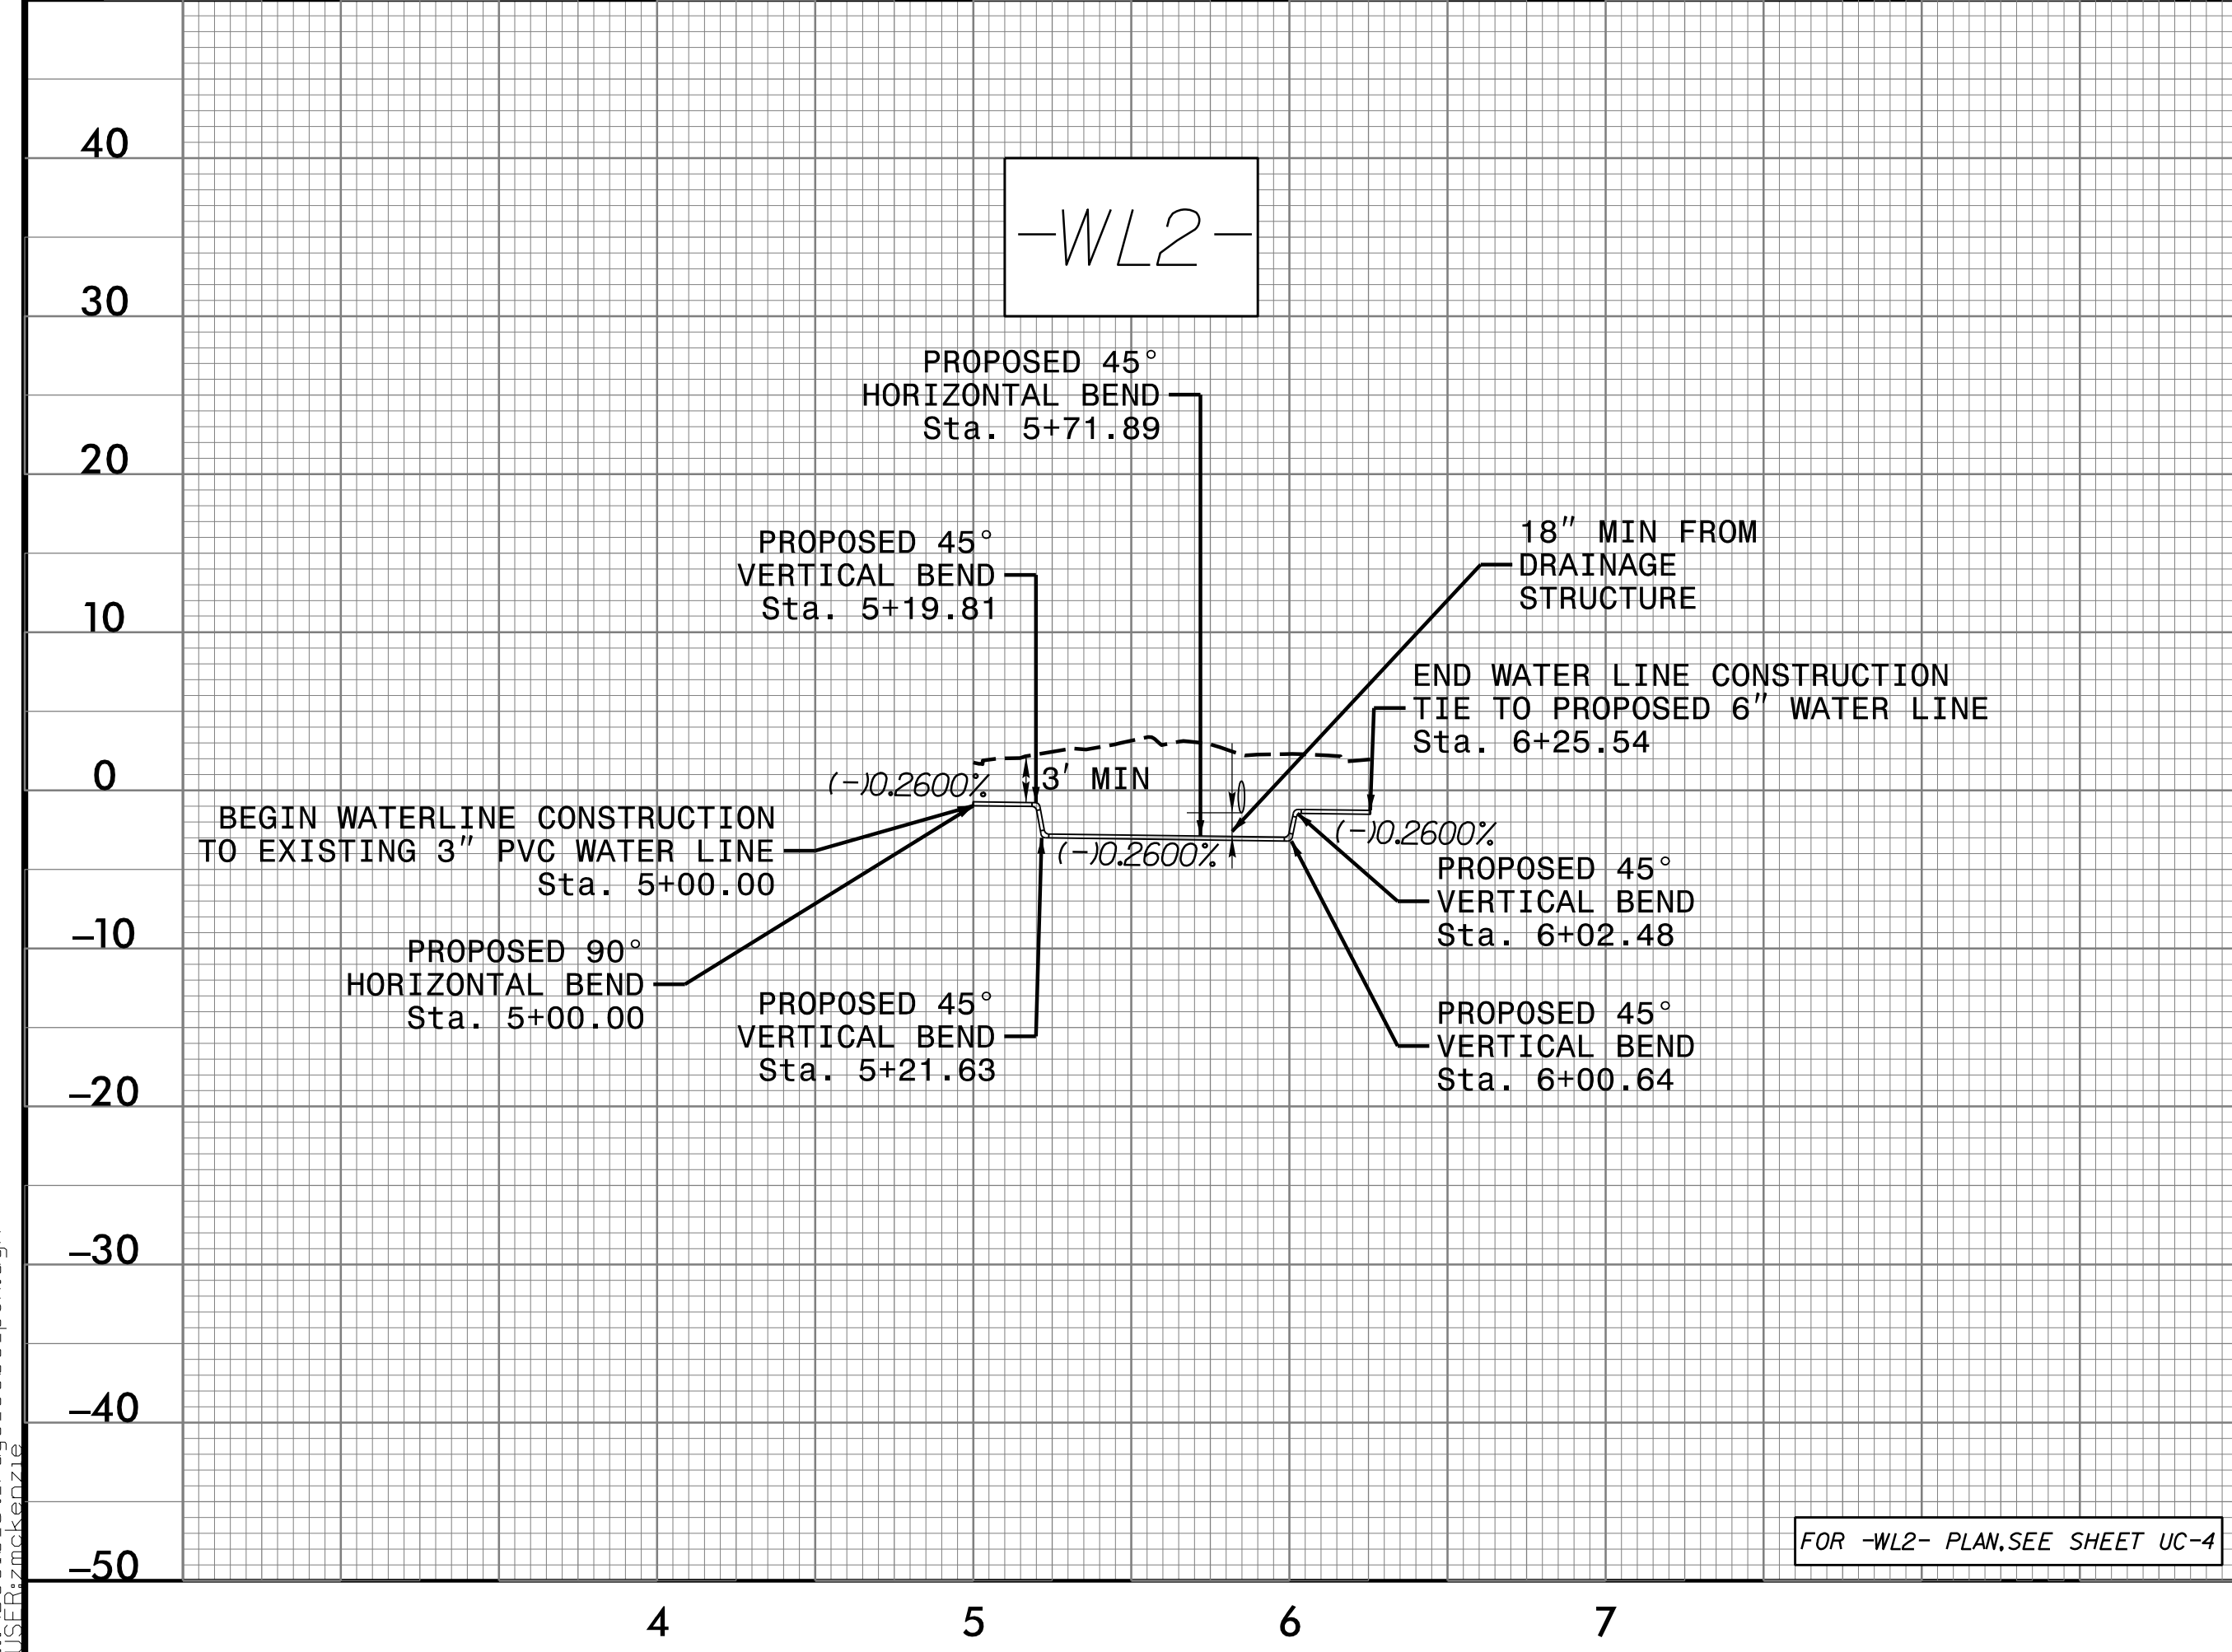

FOR -WL2- PLAN, SEE SHEET UC-4

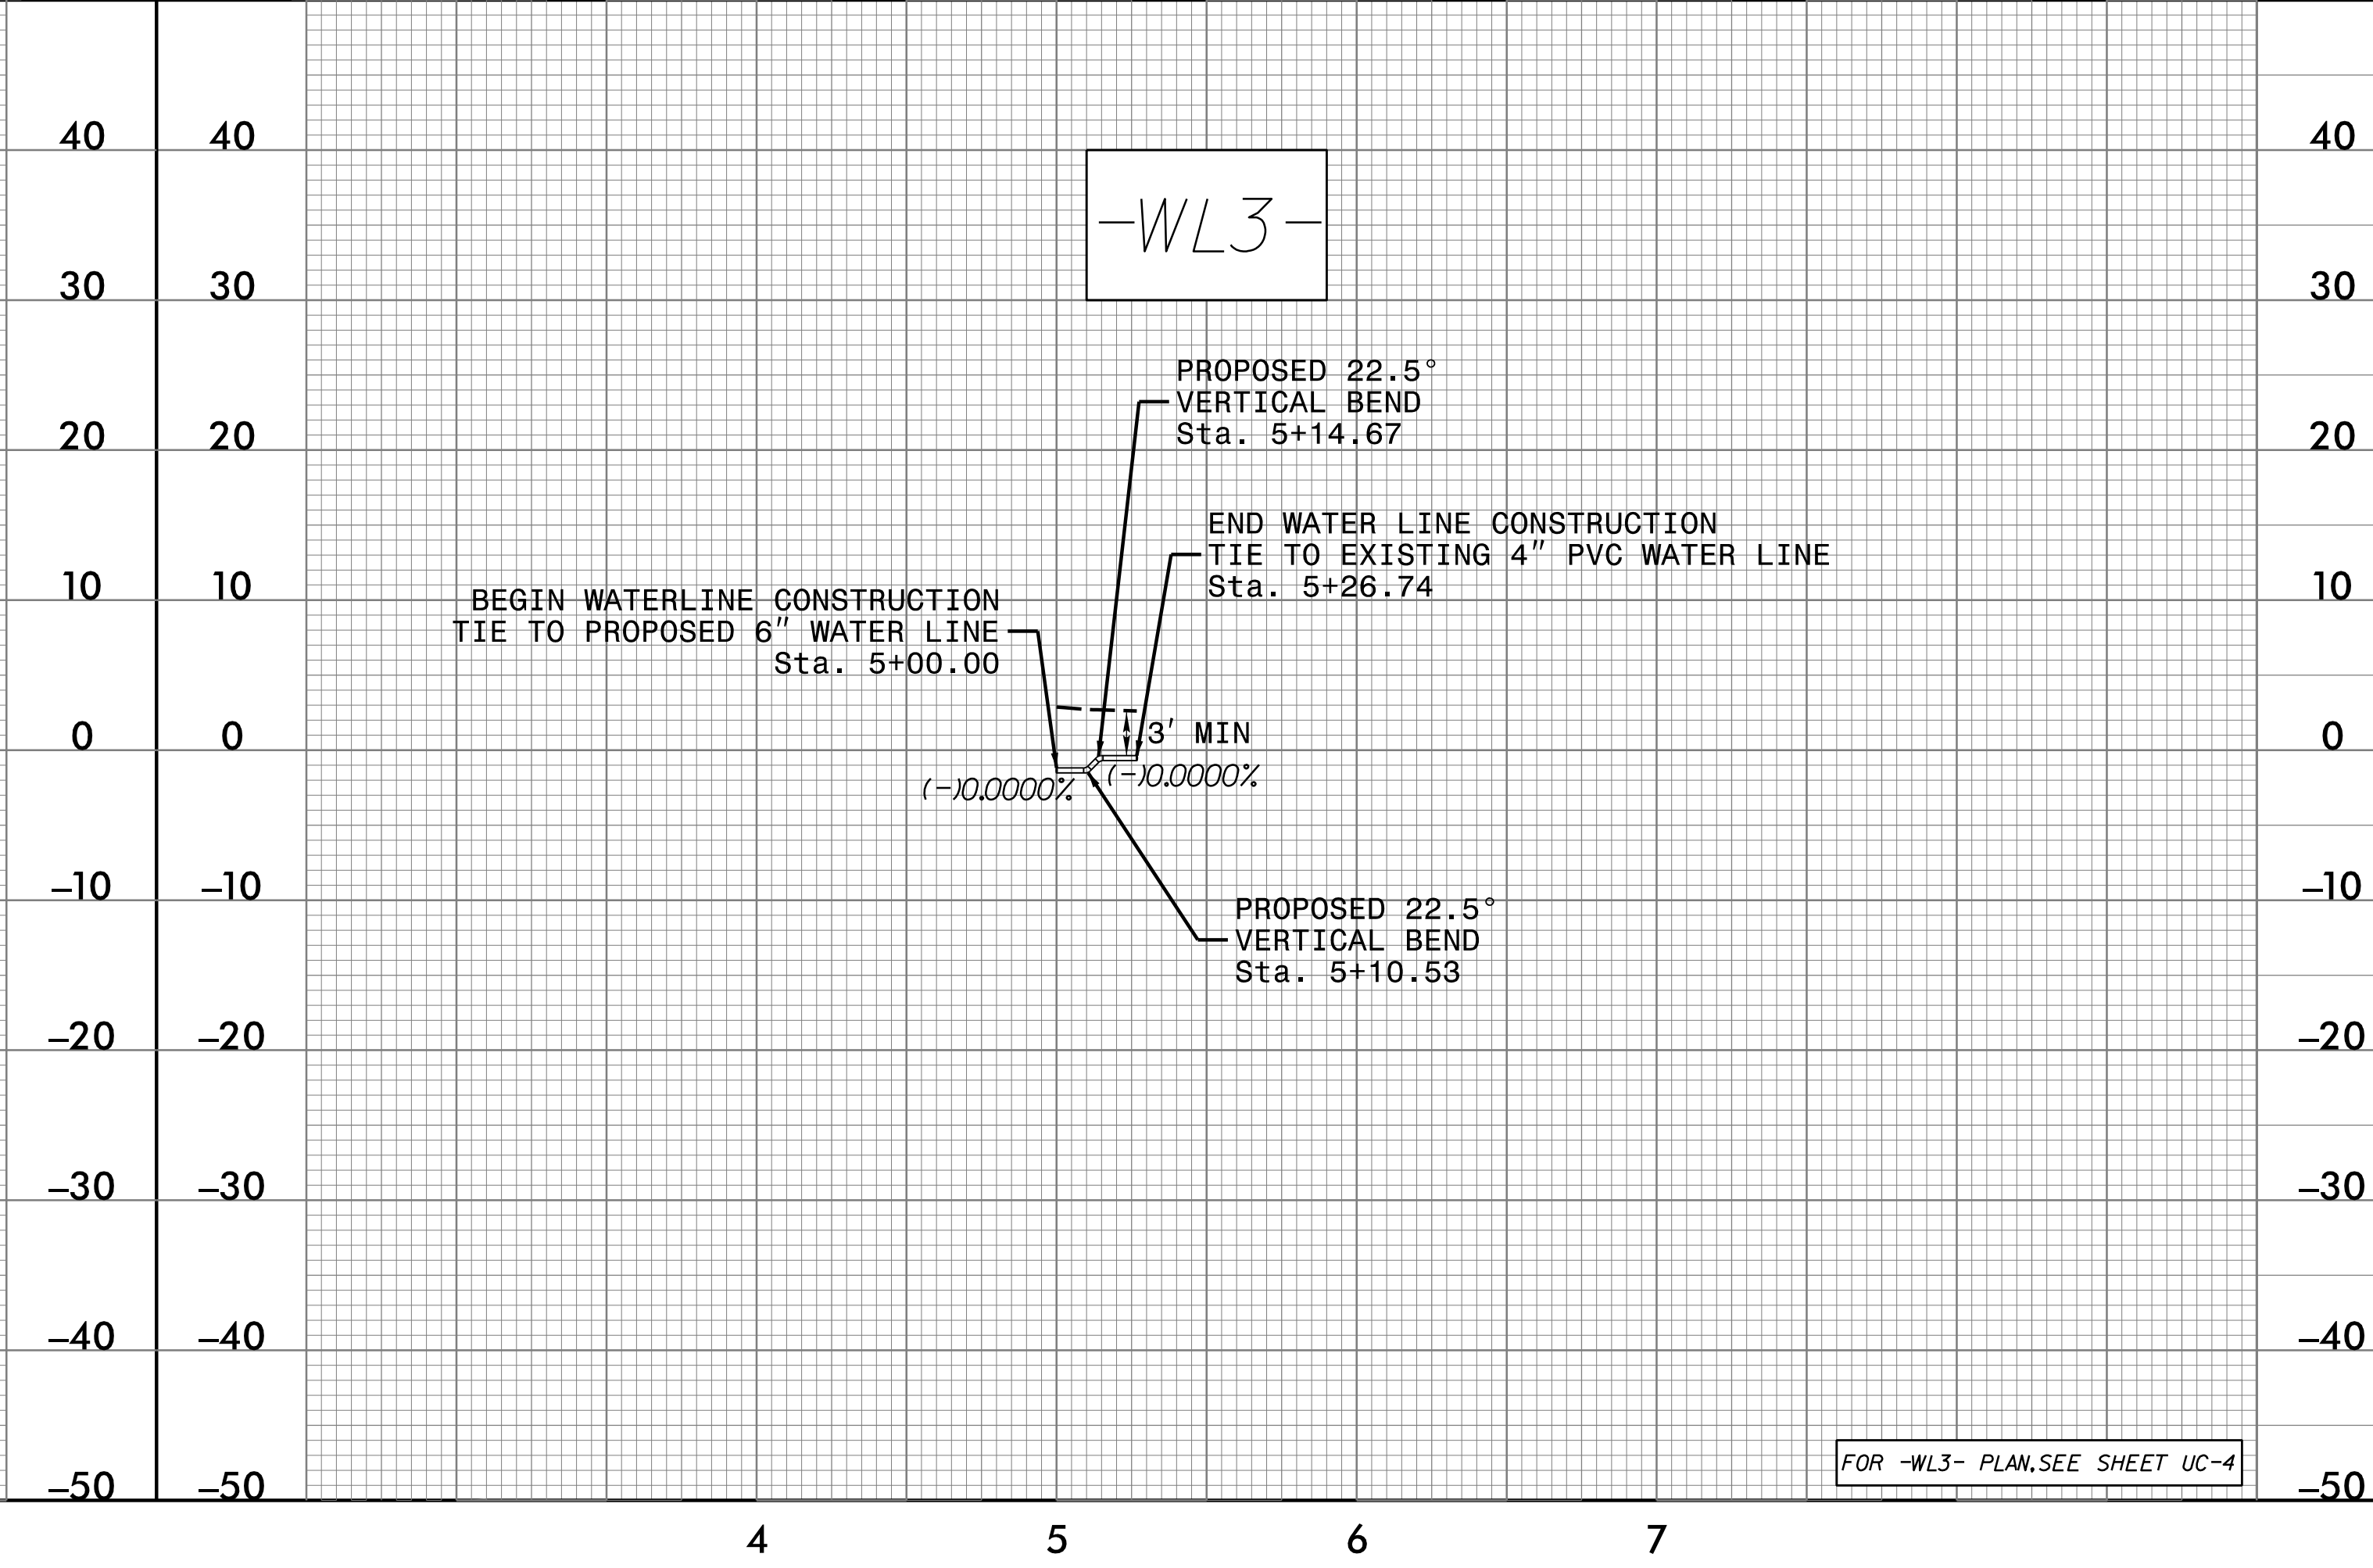

FOR -WL3- PLAN, SEE SHEET UC-4