


TYPICAL DETAIL OF PROJECT LIMITS AT SIGNALIZED Y LINES

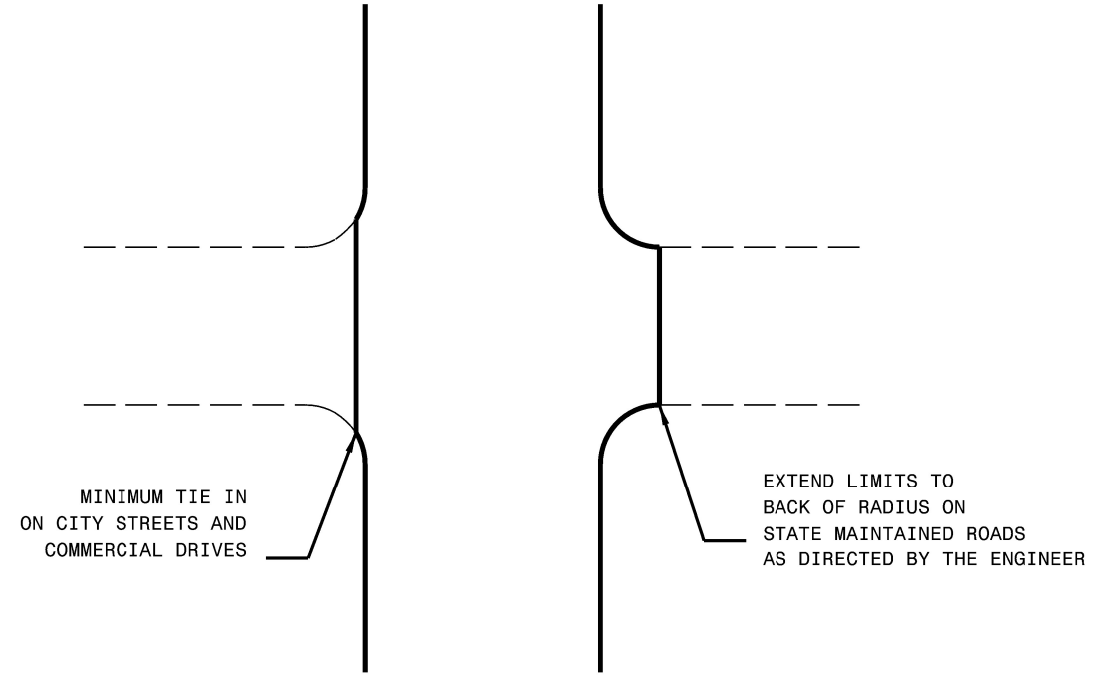

TYPICAL DETAIL OF PROJECT LIMITS AT UNSIGNALIZED Y LINES

ADDITIONAL INTERSECTIONS (NON-TYPICAL)

Extend paving limits to back of radius or loop on the following intersections:

MAP#	STREET NAME	COMMENTS
15. SR-1111, COOKE RD.	SR-2124, HIGH CROFT DR.	TIE IN TO JOINT

\*\*\*\*\*  
 2024CPT.05/JT.2035/L/ETC  
 \*\*\*\*\*