

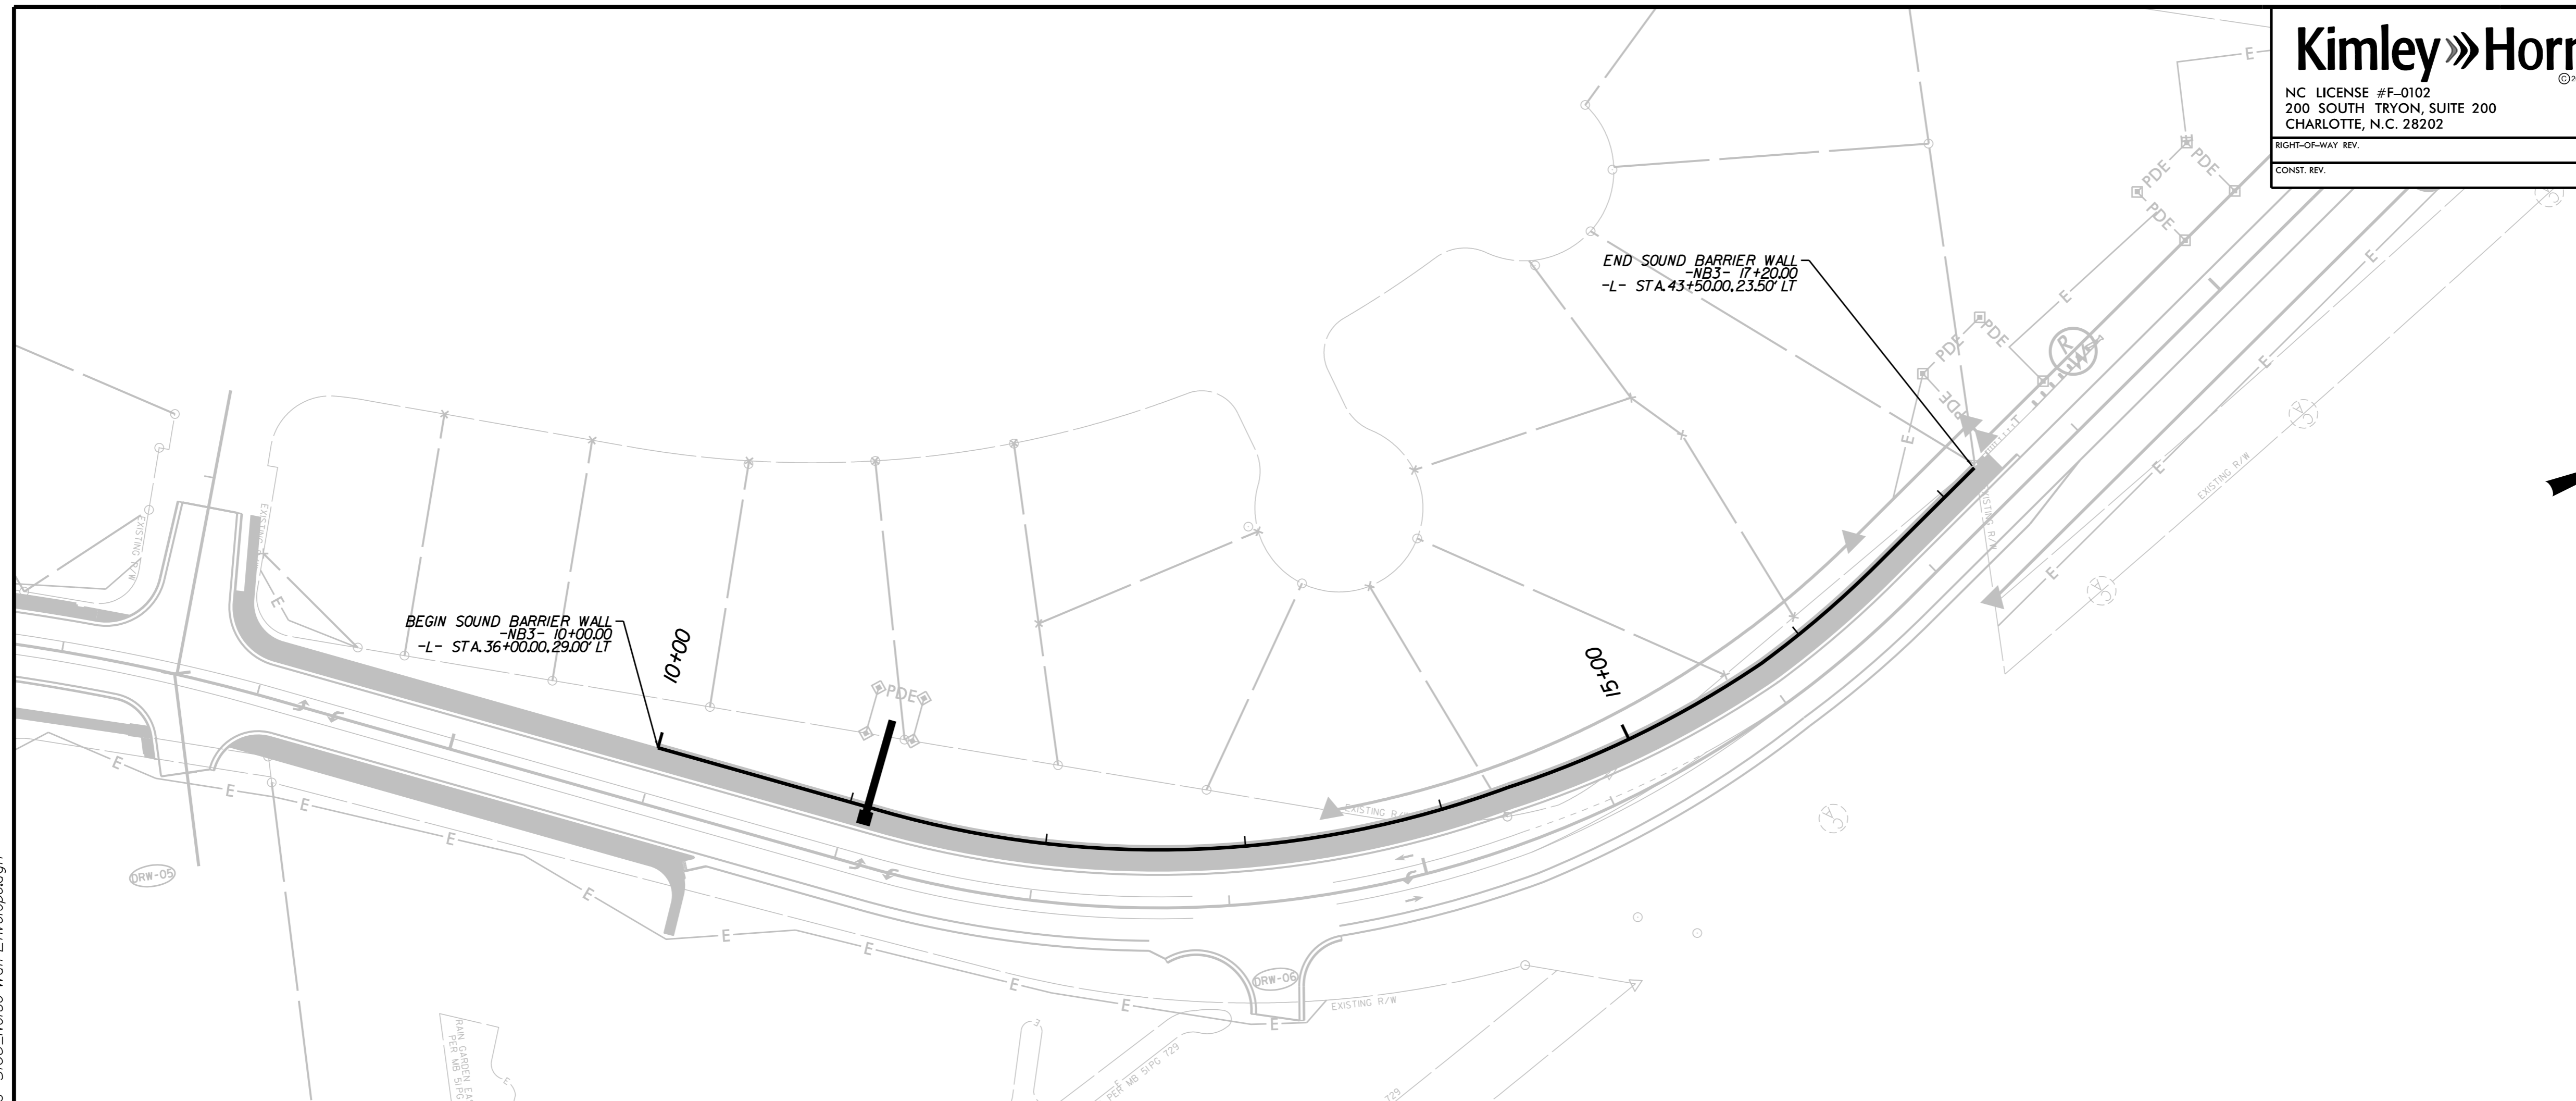


PROJECT REFERENCE NO.	SHEET NO.
U-5108	2N-1
R/W SHEET NO.	
50 25 0 50 100	PLANS
50 25 0 50 100	PROFILE (HORIZONTAL)
10 5 0 10 20	PROFILE (VERTICAL)

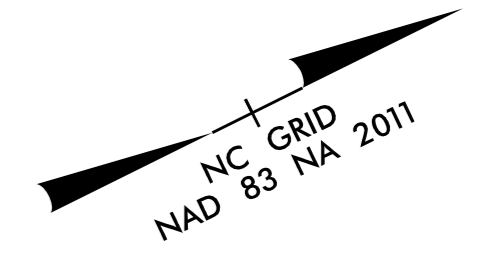

PANEL NO.	1-9	10-17	18-25	26-36	37-48
TOP ELEVATION	767'	766'	765'	764'	765'
LENGTH	135'	120'	120'	165'	180'

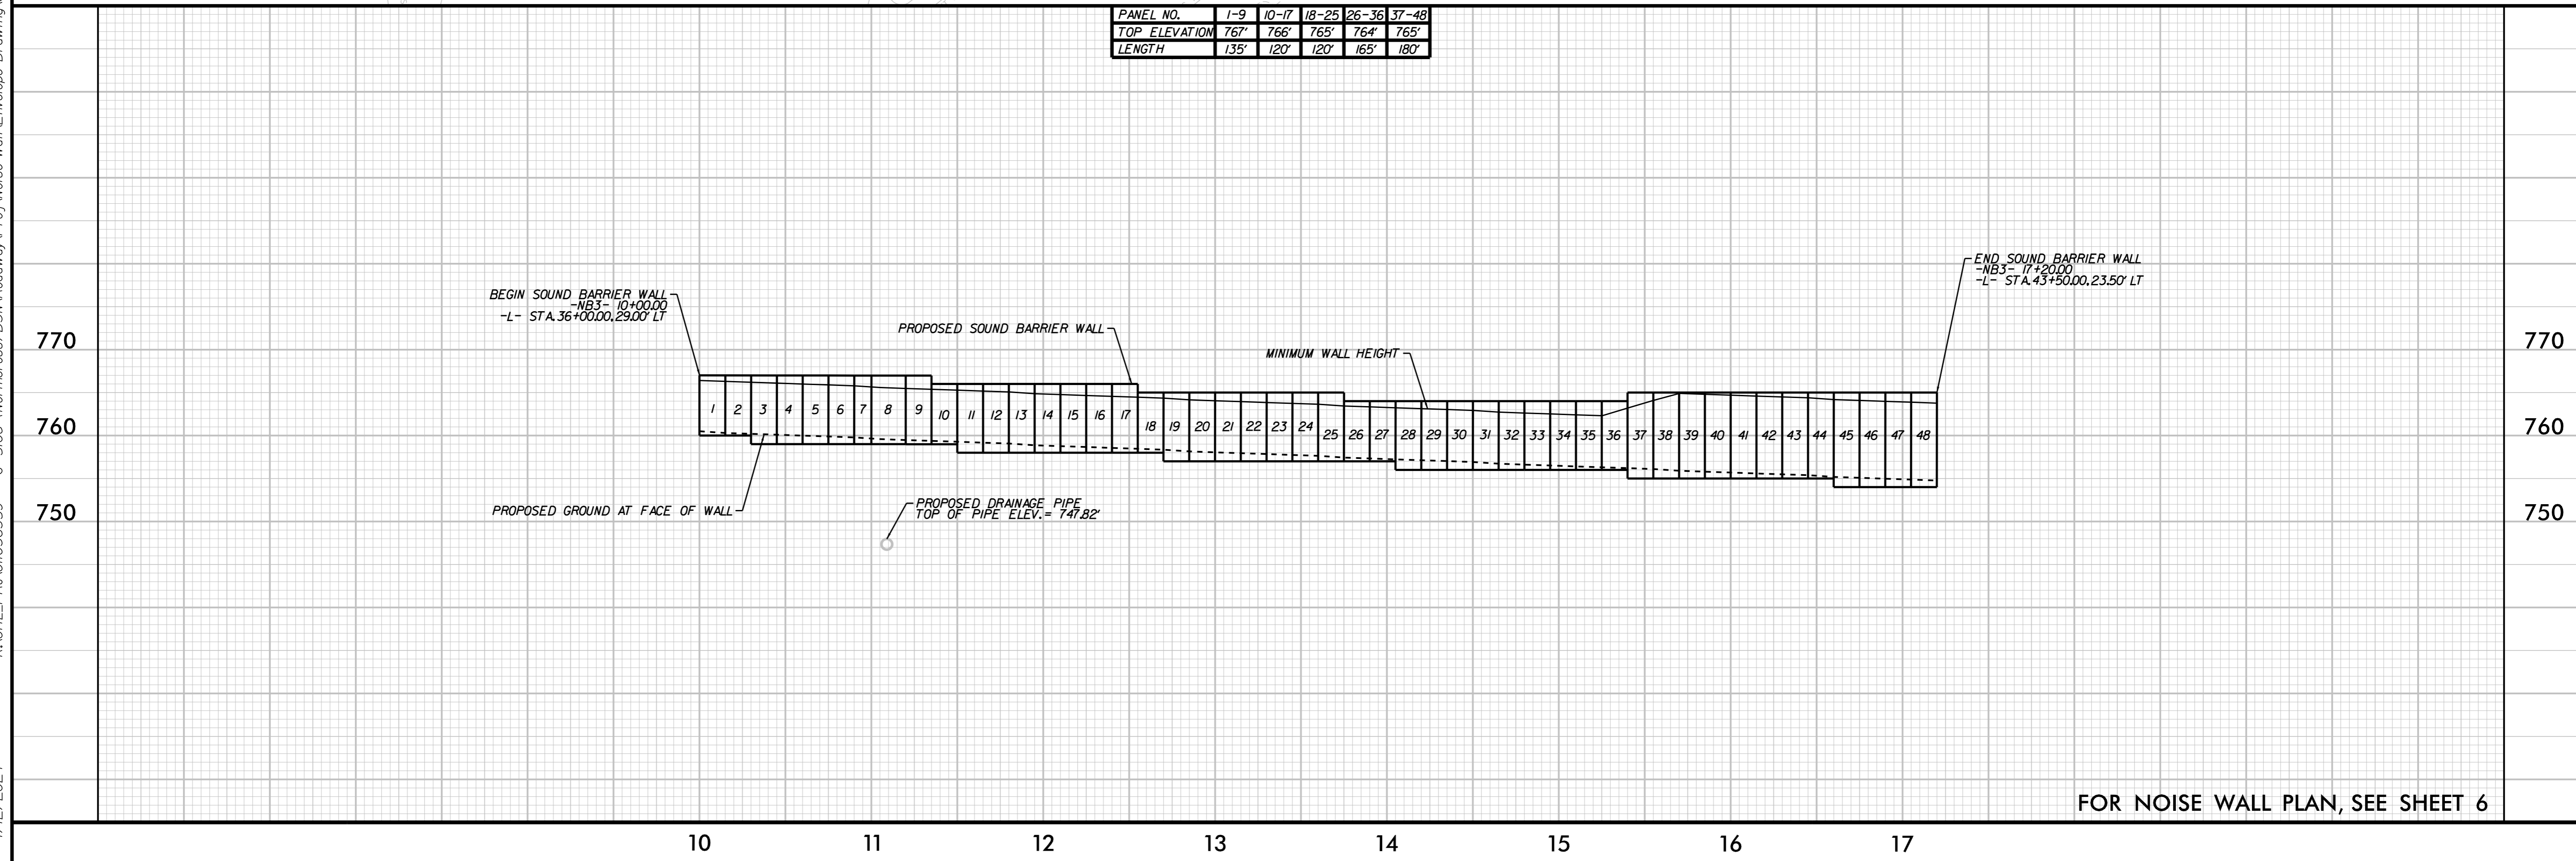

FOR NOISE WALL PLAN, SEE SHEET 6

K:\CHL_PR\01036359 - U-5108 (Northcross)\DSN\Roadway\Proj\Noise Wall\Envelope Drawing\U-5108_Noise Wall Envelope.dgn 4/12/2024