



-Y6-  
 PI Sta 22+56.01  
 $\Delta = 1' 35' 37.7" (RT)$   
 $D = 1' 38' 13.3"$   
 $L = 97.36'$   
 $T = 48.68'$   
 $R = 3,500.00'$   
 SE = MATCH EXIST.  
 RO = MATCH EXIST.

FOR -Y6- PROFILE, SEE SHEET 17

**Kimley Horn**  
 NC LICENSE #F-0102  
 200 SOUTH TRYON, SUITE 200  
 CHARLOTTE, N.C. 28202

RIGHT-OF-WAY REV.  
 CONST. REV.

PROJECT REFERENCE NO. U-5108	SHEET NO. 12
ROADWAY DESIGN ENGINEER	HYDRAULICS ENGINEER
<b>DOCUMENT NOT CONSIDERED FINAL UNLESS ALL SIGNATURES COMPLETED</b>	

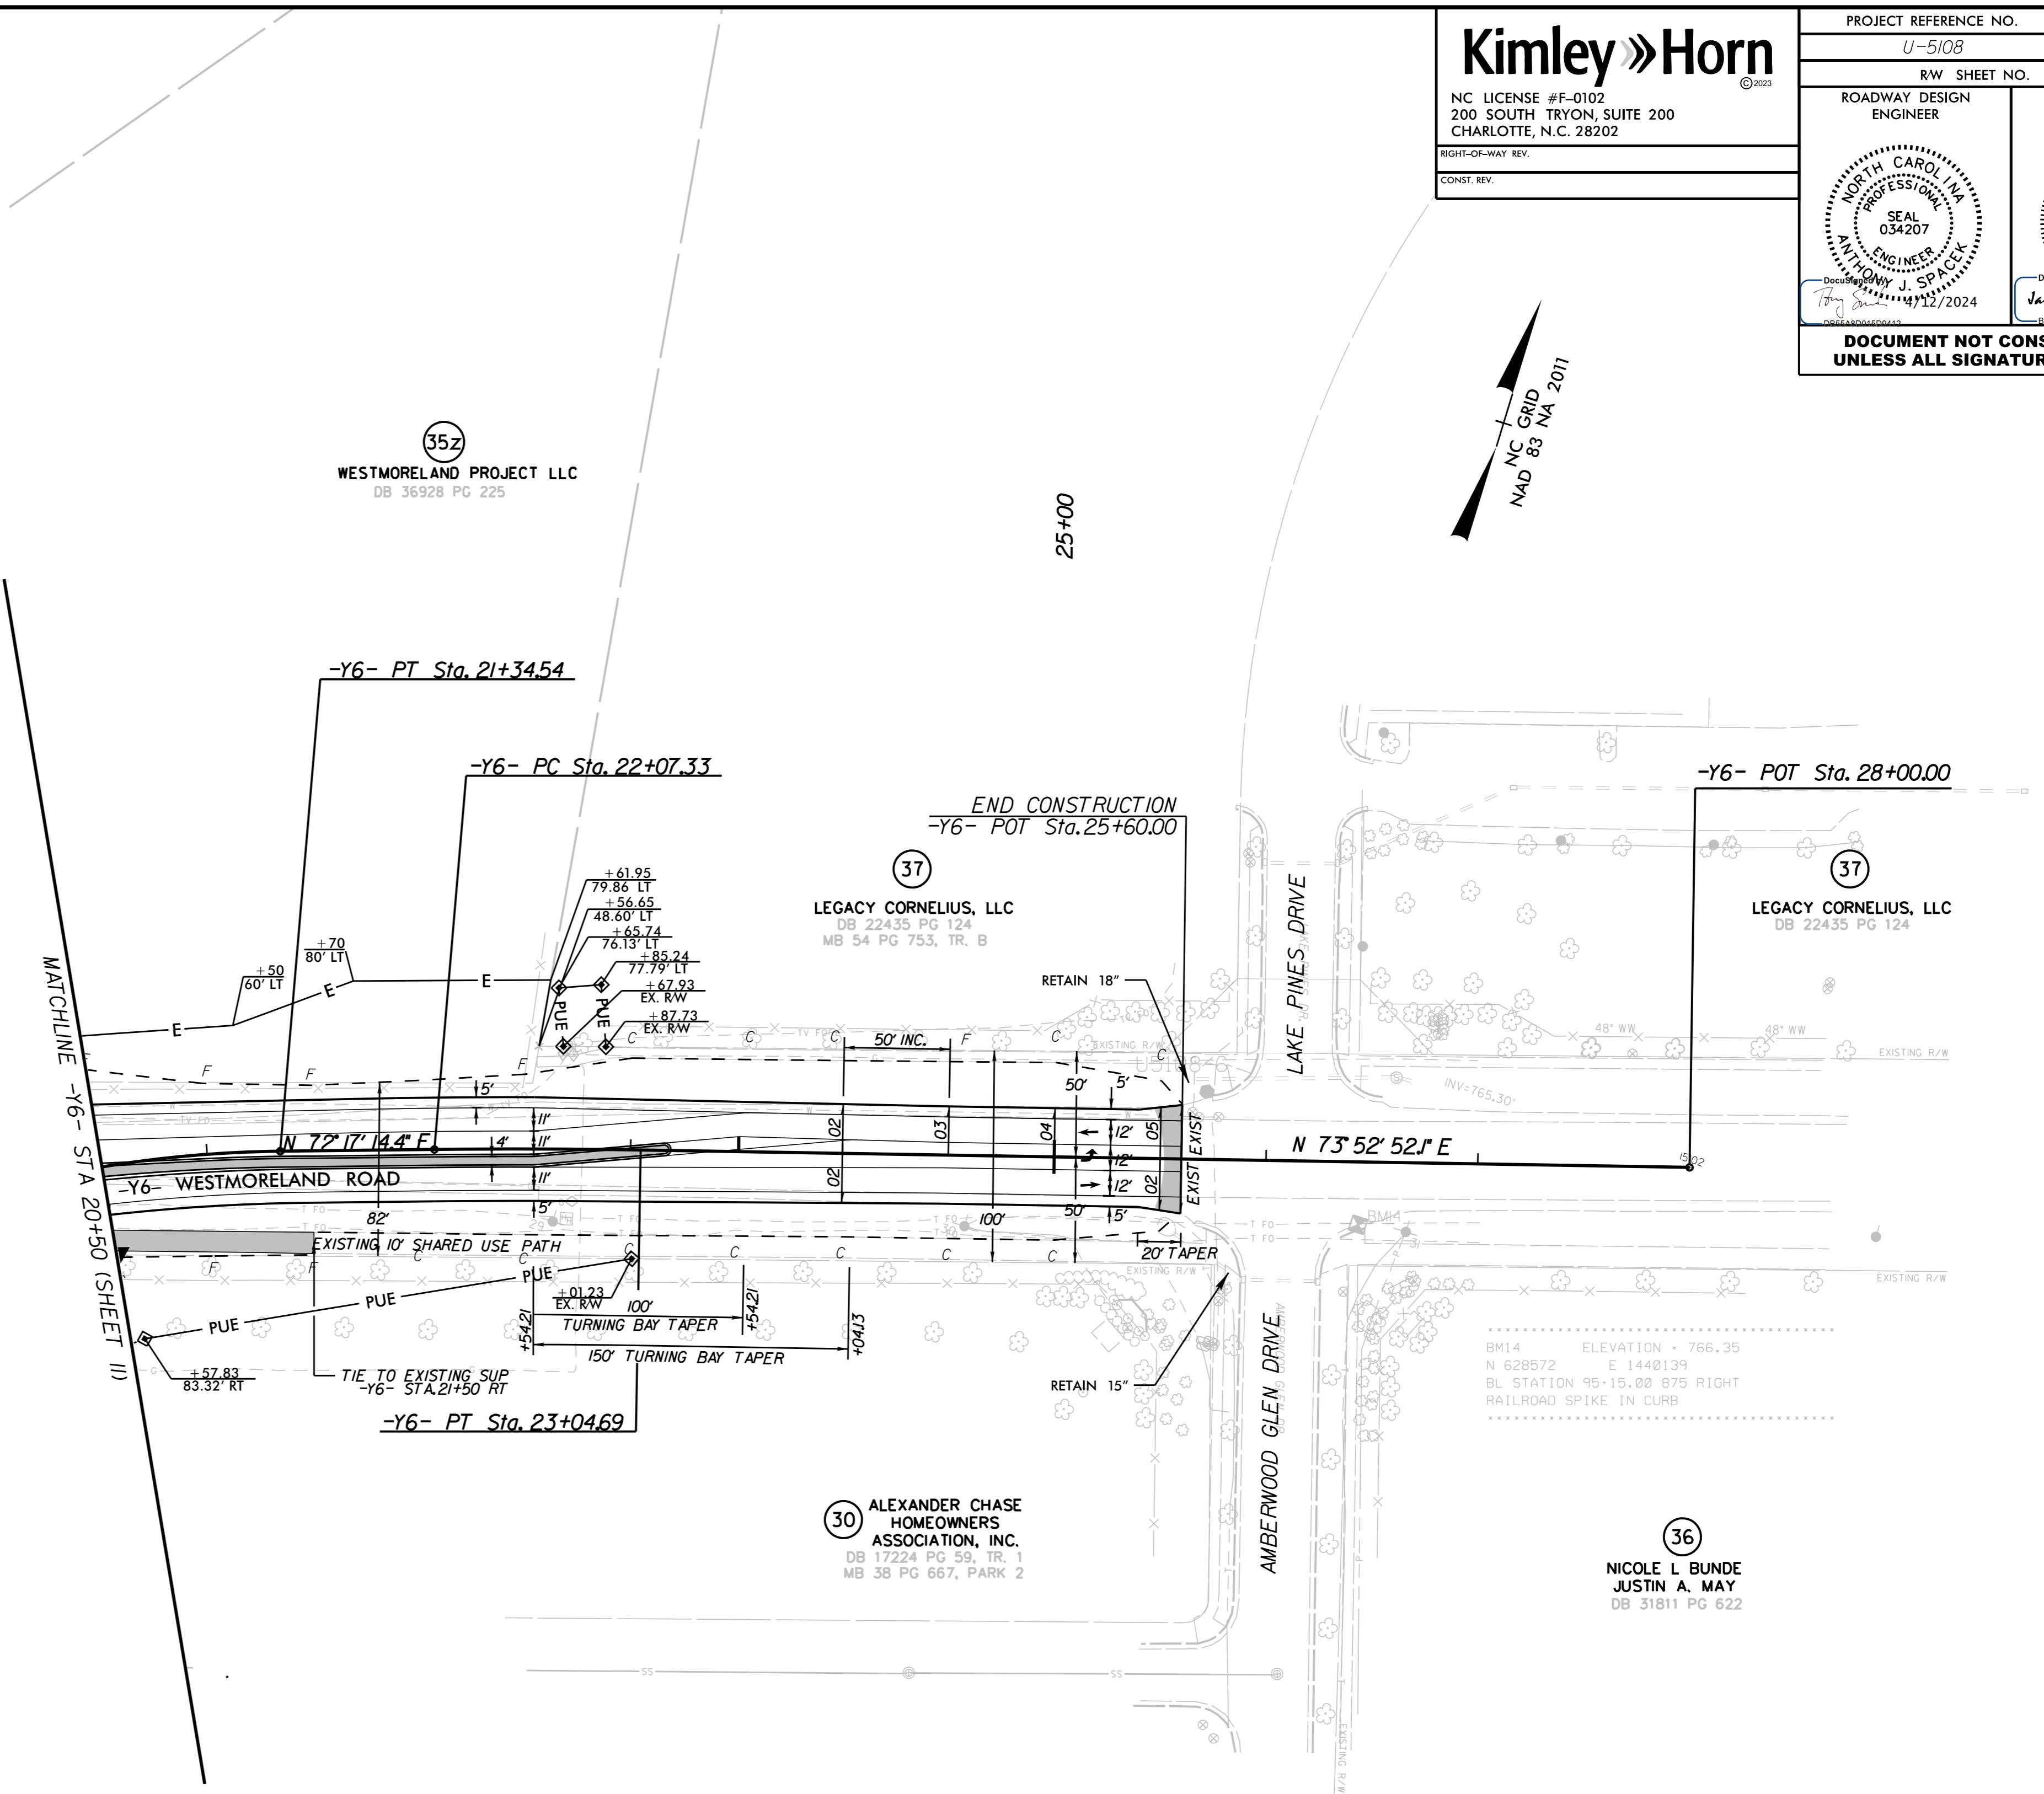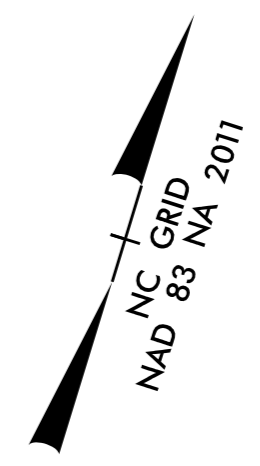

4/12/2024  
 K:\CHL\PR\01036359 - U-5108 (Northcross) DS\N\Roadway\Proj\U-5108\_rdy\_psh\_12.dgn