


5/14/99

**Kimley»Horn**  
 NC LICENSE #F-0102  
 200 SOUTH TRYON, SUITE 200  
 CHARLOTTE, N.C. 28202

PROJECT REFERENCE NO. U-5108	SHEET NO. 15
ROADWAY DESIGN ENGINEER	HYDRAULICS ENGINEER
<p><b>DOCUMENT NOT CONSIDERED FINAL UNLESS ALL SIGNATURES COMPLETED</b></p>	

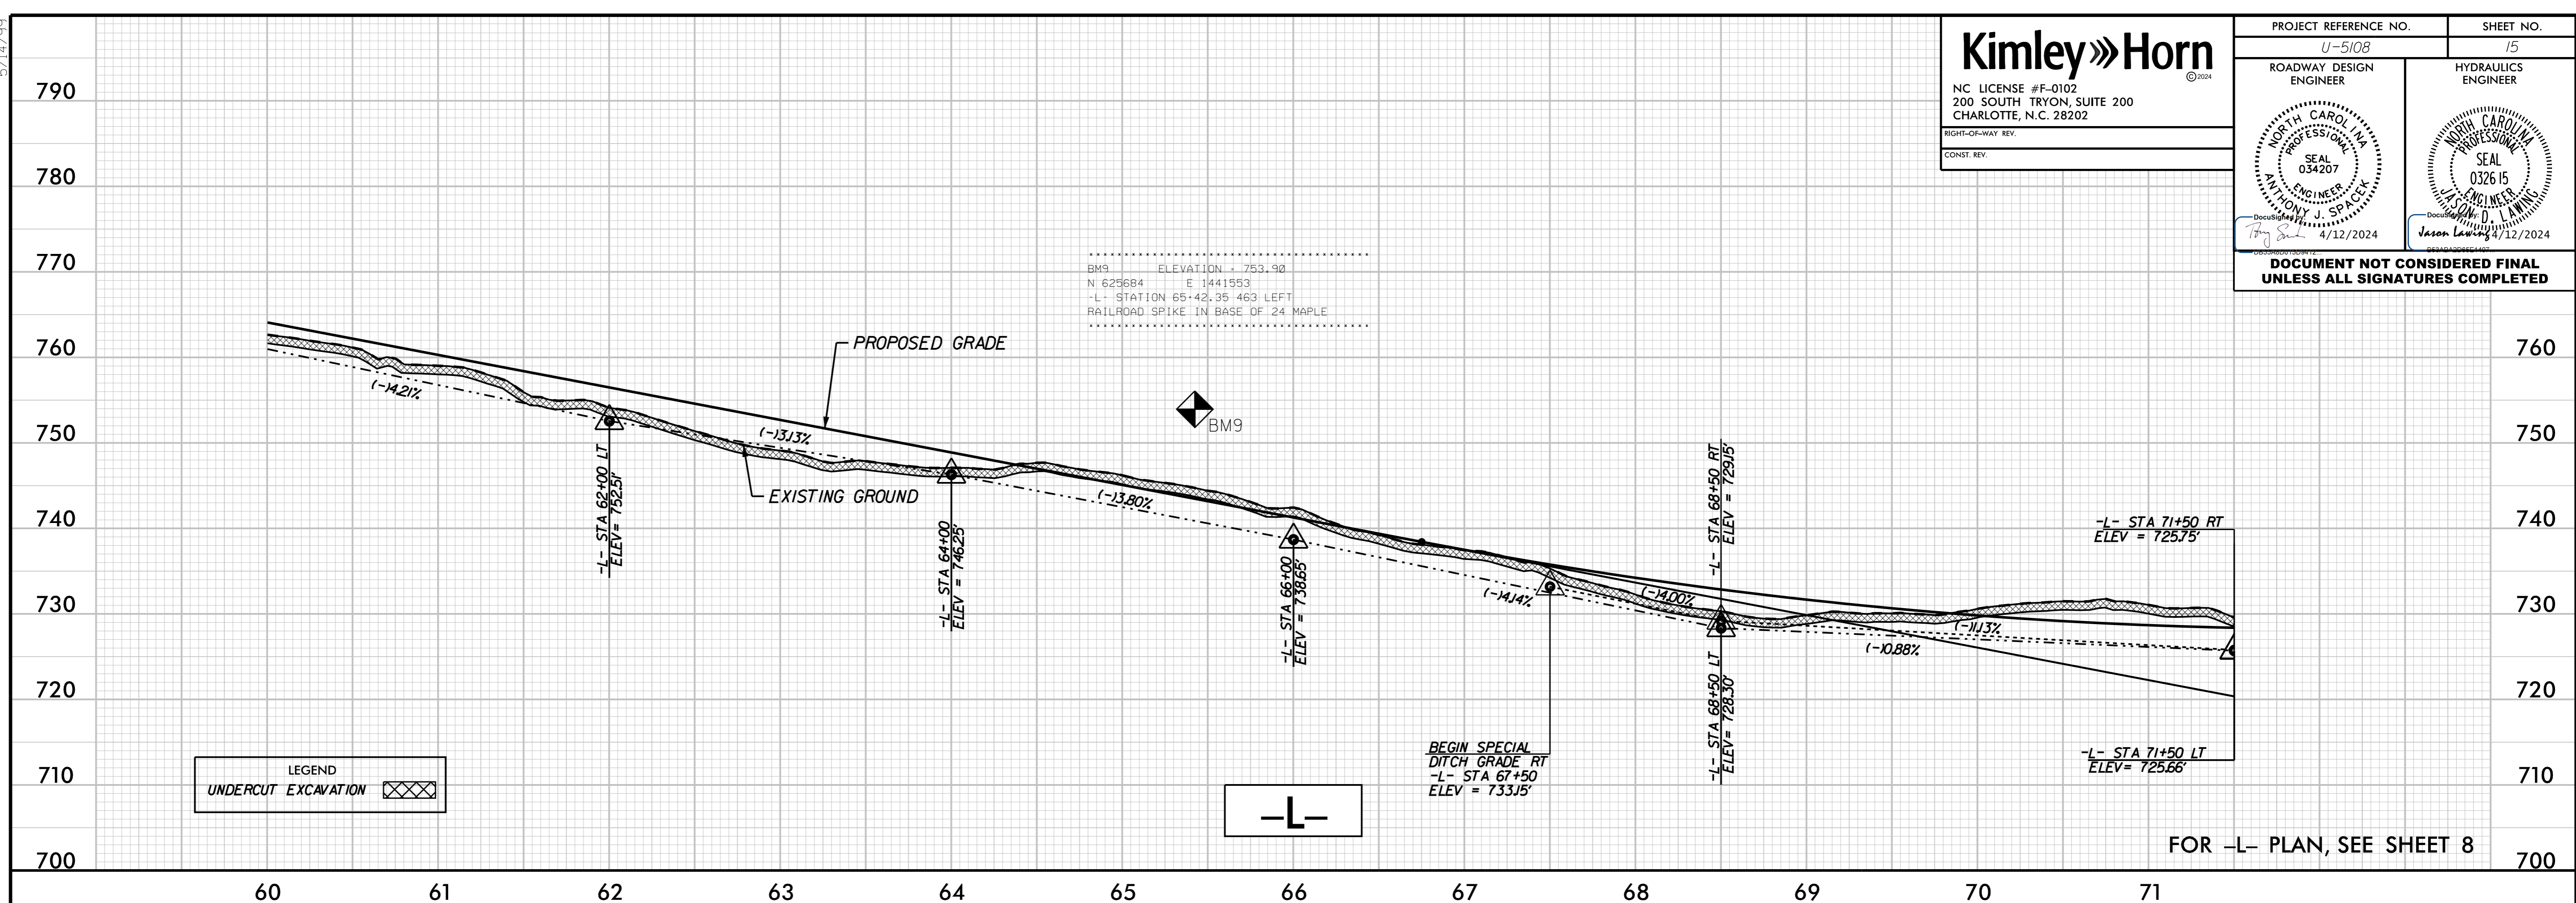

K:\CHL\_PRA\01036359 - U-5108 (Northcross)\DS\Roadway\Proj\U-5108\_rdy\_psh\15.dgn

4/12/2024

