


5/14/2024


Kimley»Horn
 NC LICENSE #F-0102
 200 SOUTH TRYON, SUITE 200
 CHARLOTTE, N.C. 28202
 RIGHT-OF-WAY REV.
 CONST. REV.

PROJECT REFERENCE NO. U-5108	SHEET NO. 17
ROADWAY DESIGN ENGINEER	HYDRAULICS ENGINEER
DOCUMENT NOT CONSIDERED FINAL UNLESS ALL SIGNATURES COMPLETED	

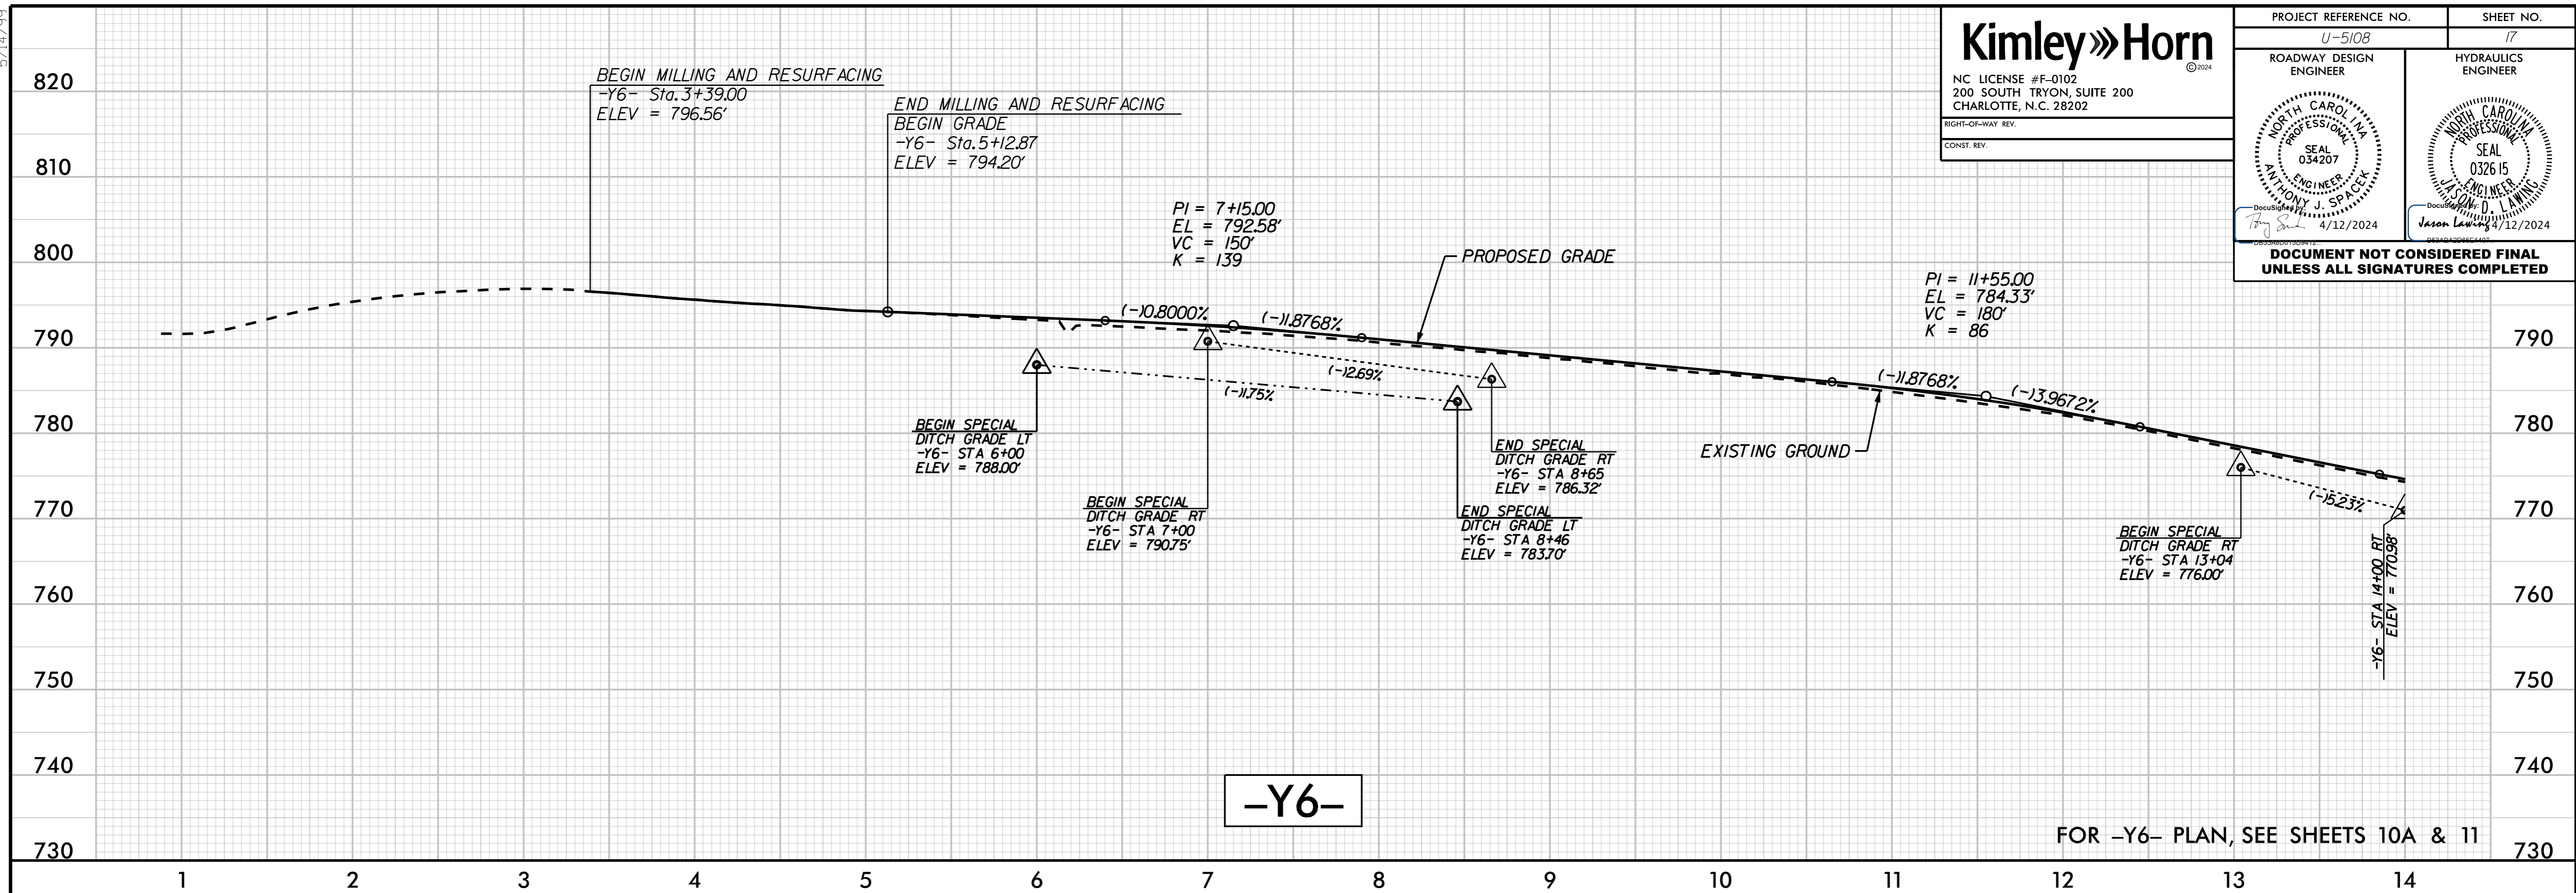

FOR -Y6- PLAN, SEE SHEETS 10A & 11

K:\CHL_PRA\01036359 - U-5108 (Northcross)\DS\Roadway\Proj\U-5108_rdy_psh_17.dgn
4/12/2024

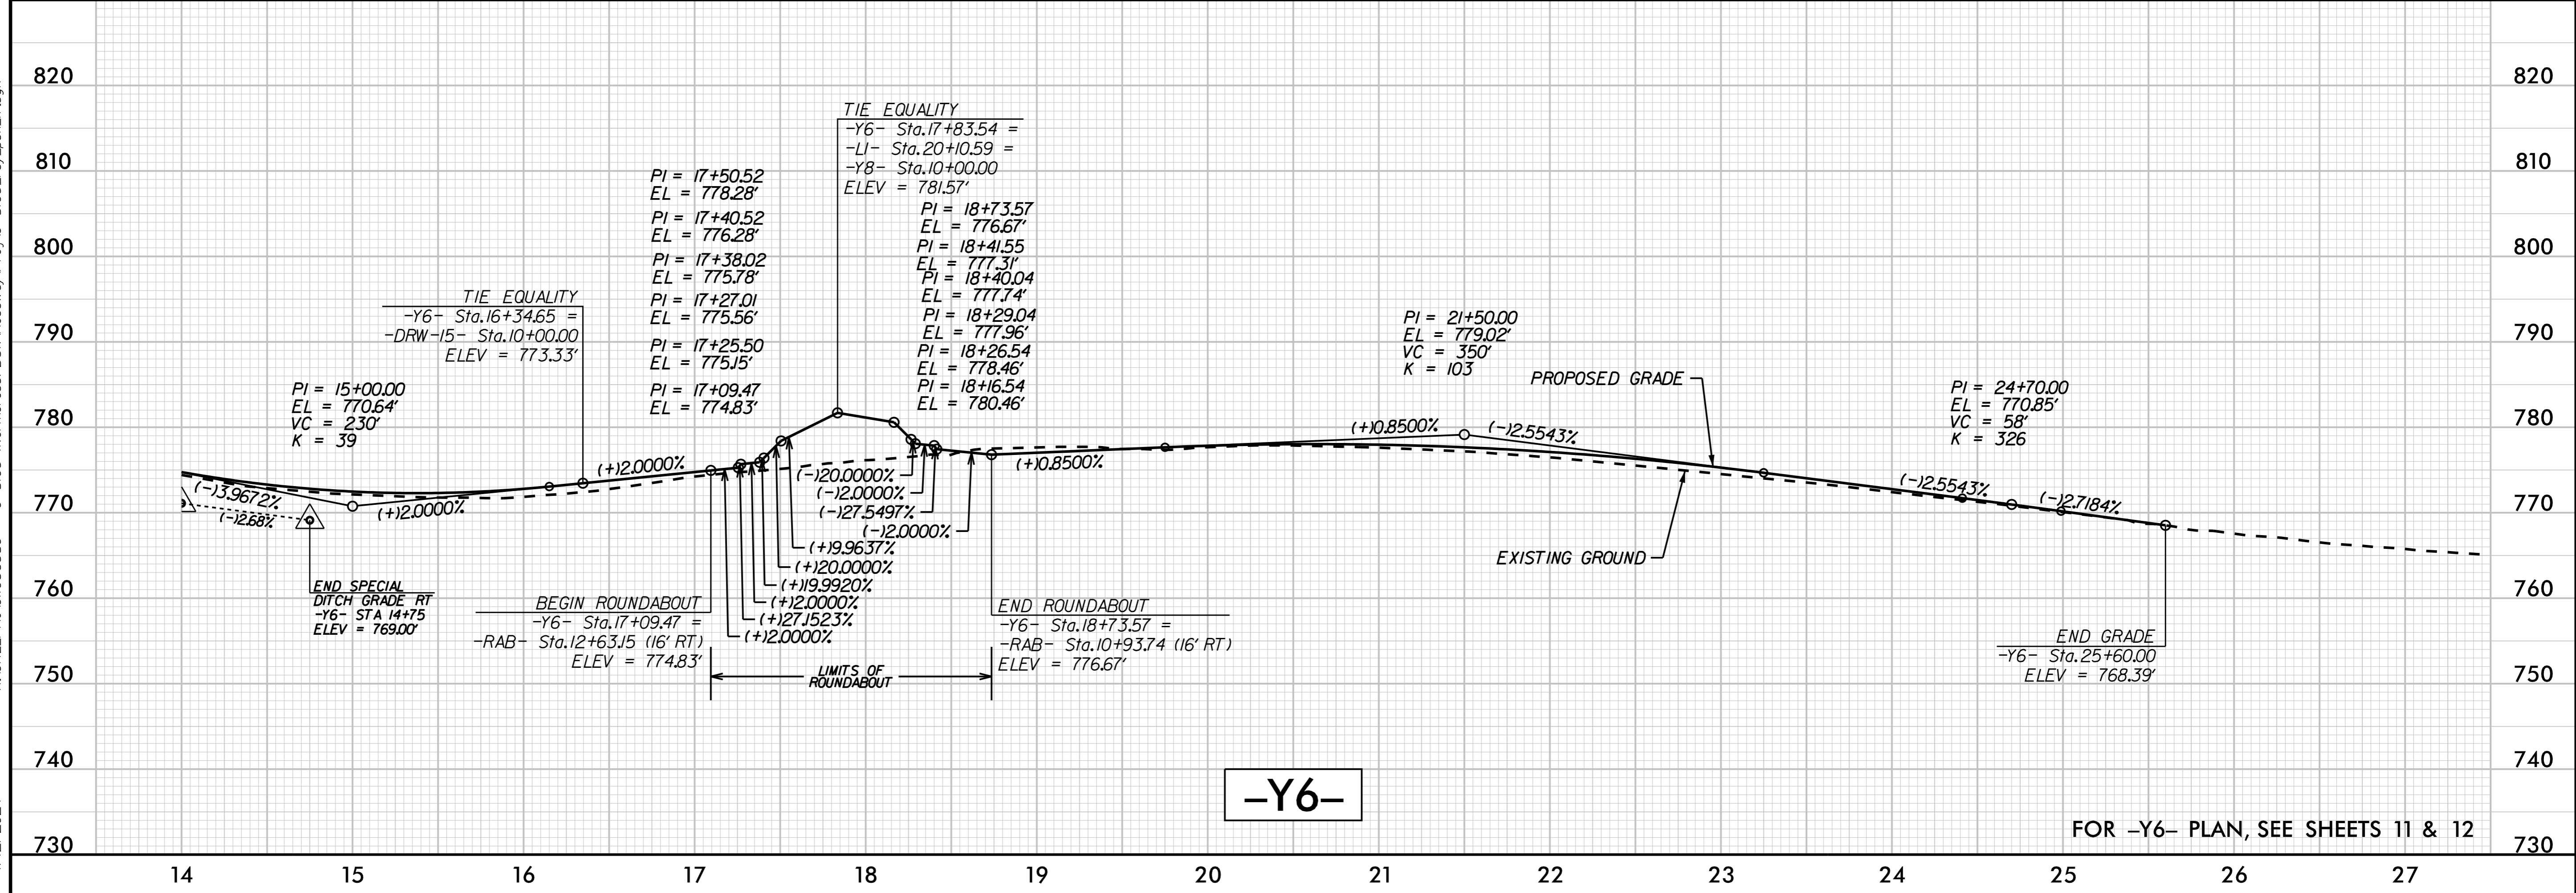

FOR -Y6- PLAN, SEE SHEETS 11 & 12