
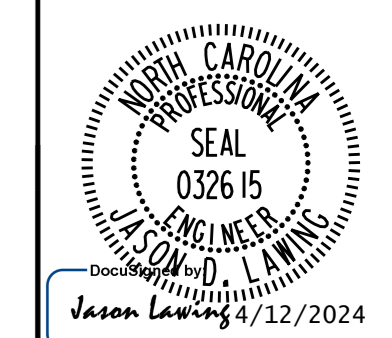



5/14/2024

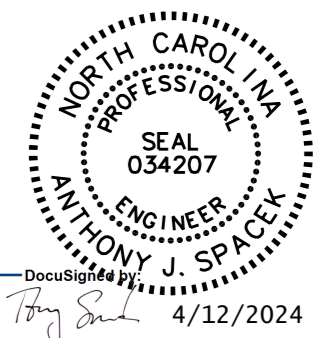

**DOCUMENT NOT CONSIDERED FINAL UNLESS ALL SIGNATURES COMPLETED**

**THIS AREA INTENTIONALLY LEFT BLANK**

770  
760  
750  
740

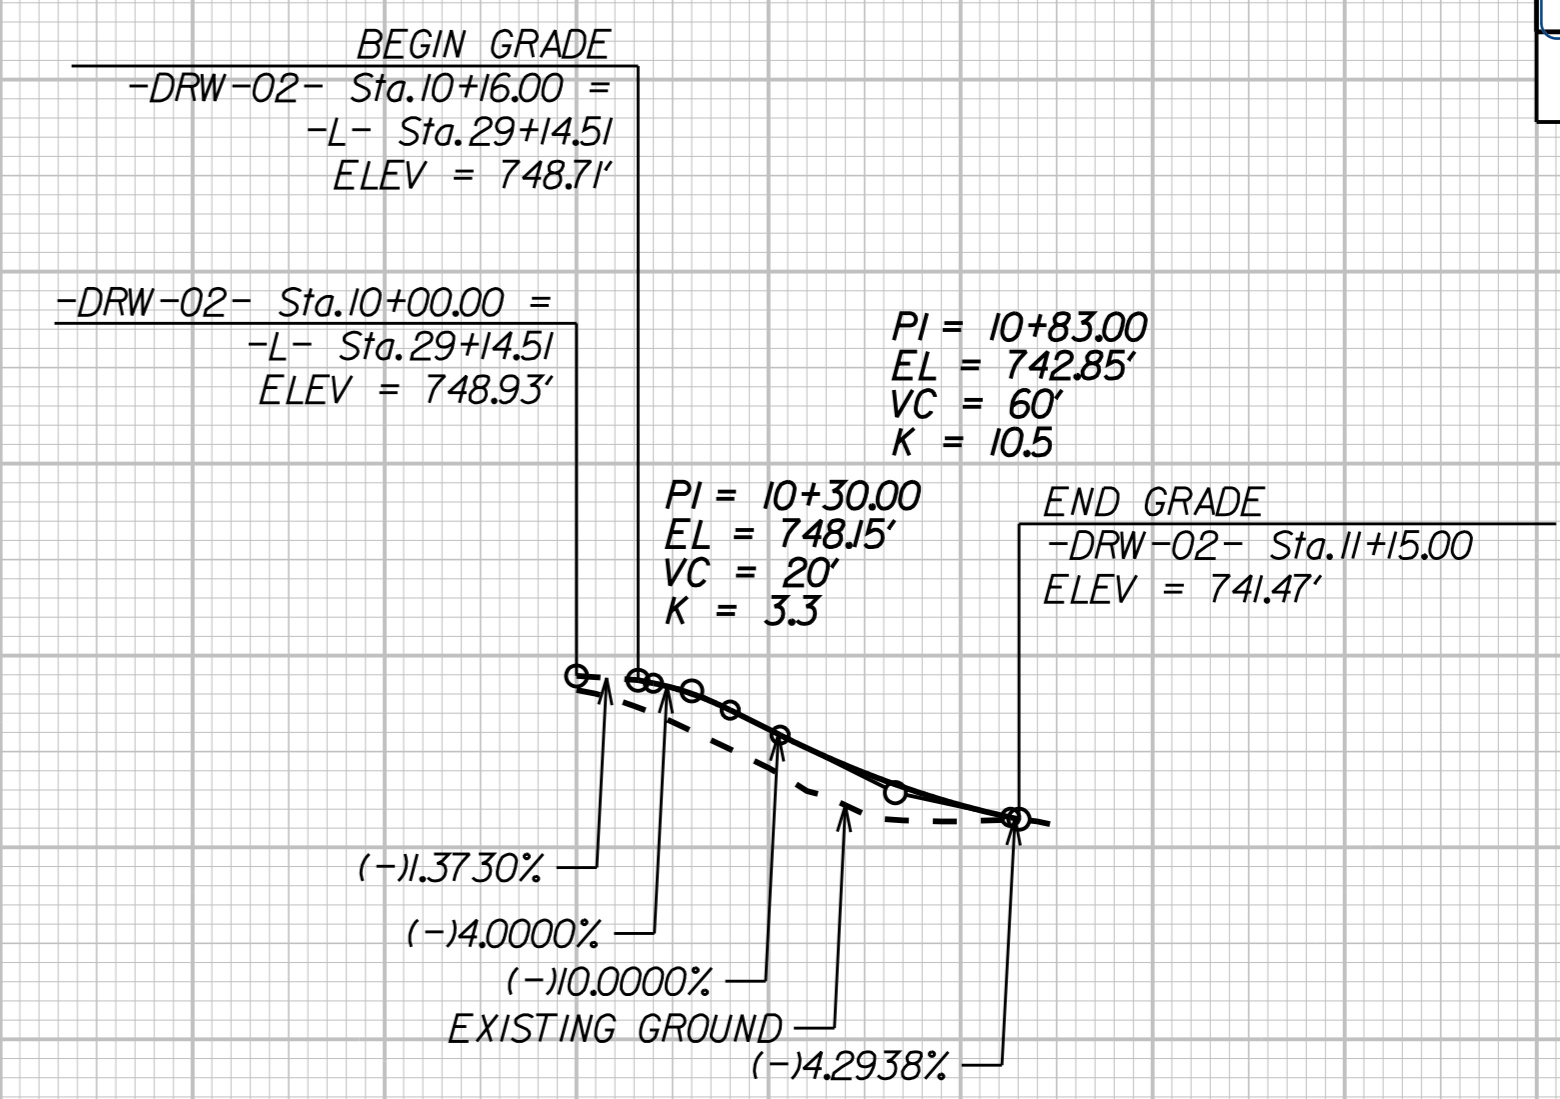


**DRW-02-**

FOR -DRW-02- PLAN, SEE SHEET 5

10 11

K:\CHL\_PRJ\01036359 - U-5108 (Northcross) DSW\Roadway\Pro\U-5108\_rdy\_psh\_21.dgn


4/12/2024

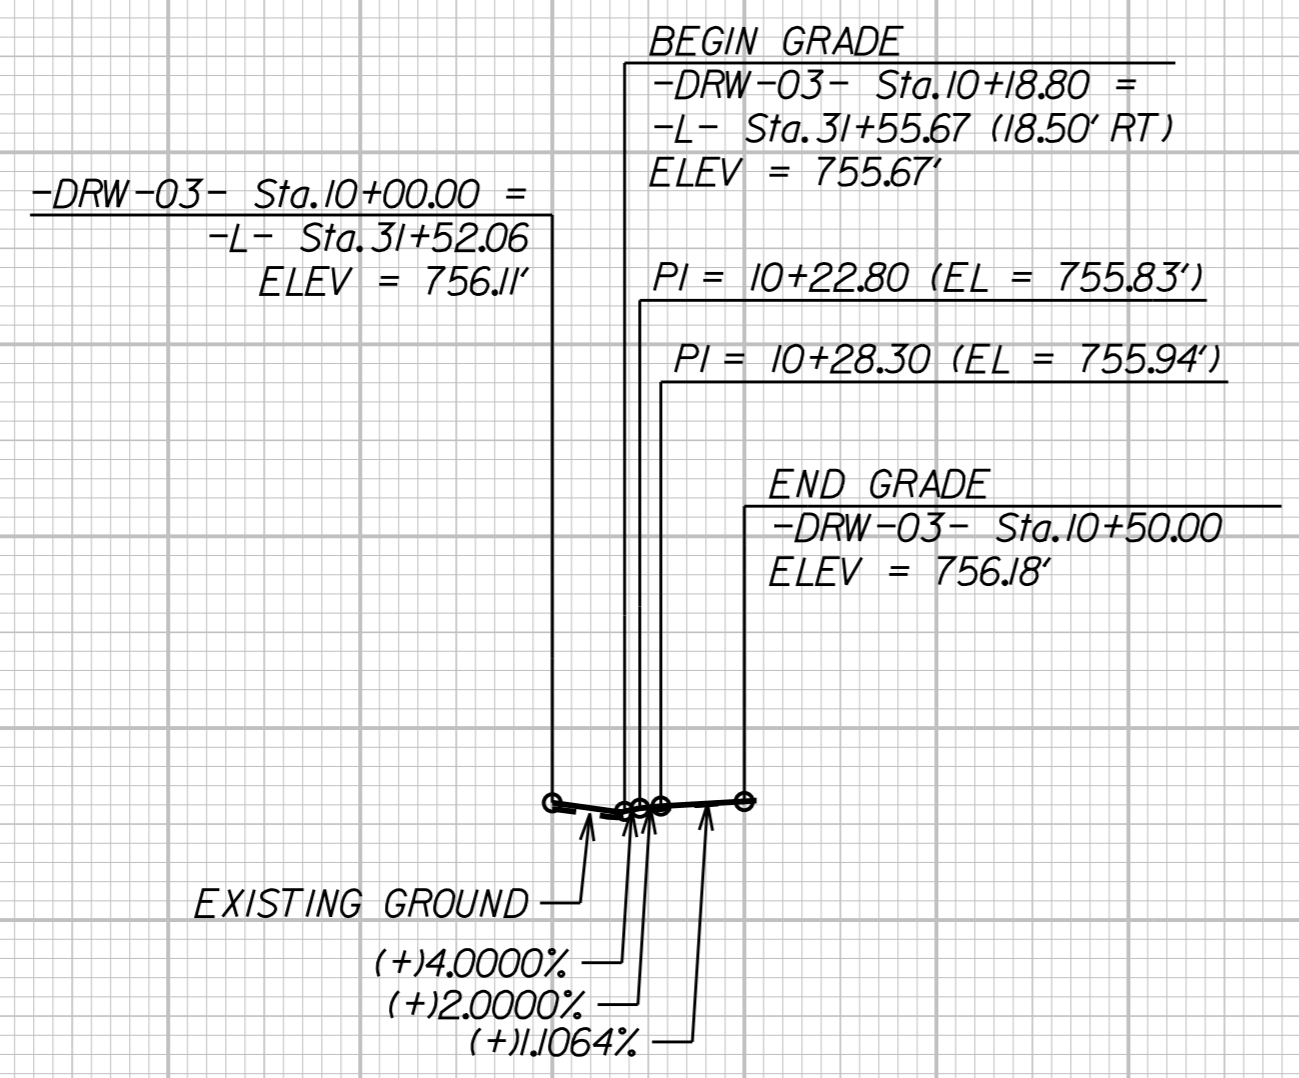

**DRW-03-**

FOR -DRW-03- PLAN, SEE SHEET 5

770  
760  
750  
740

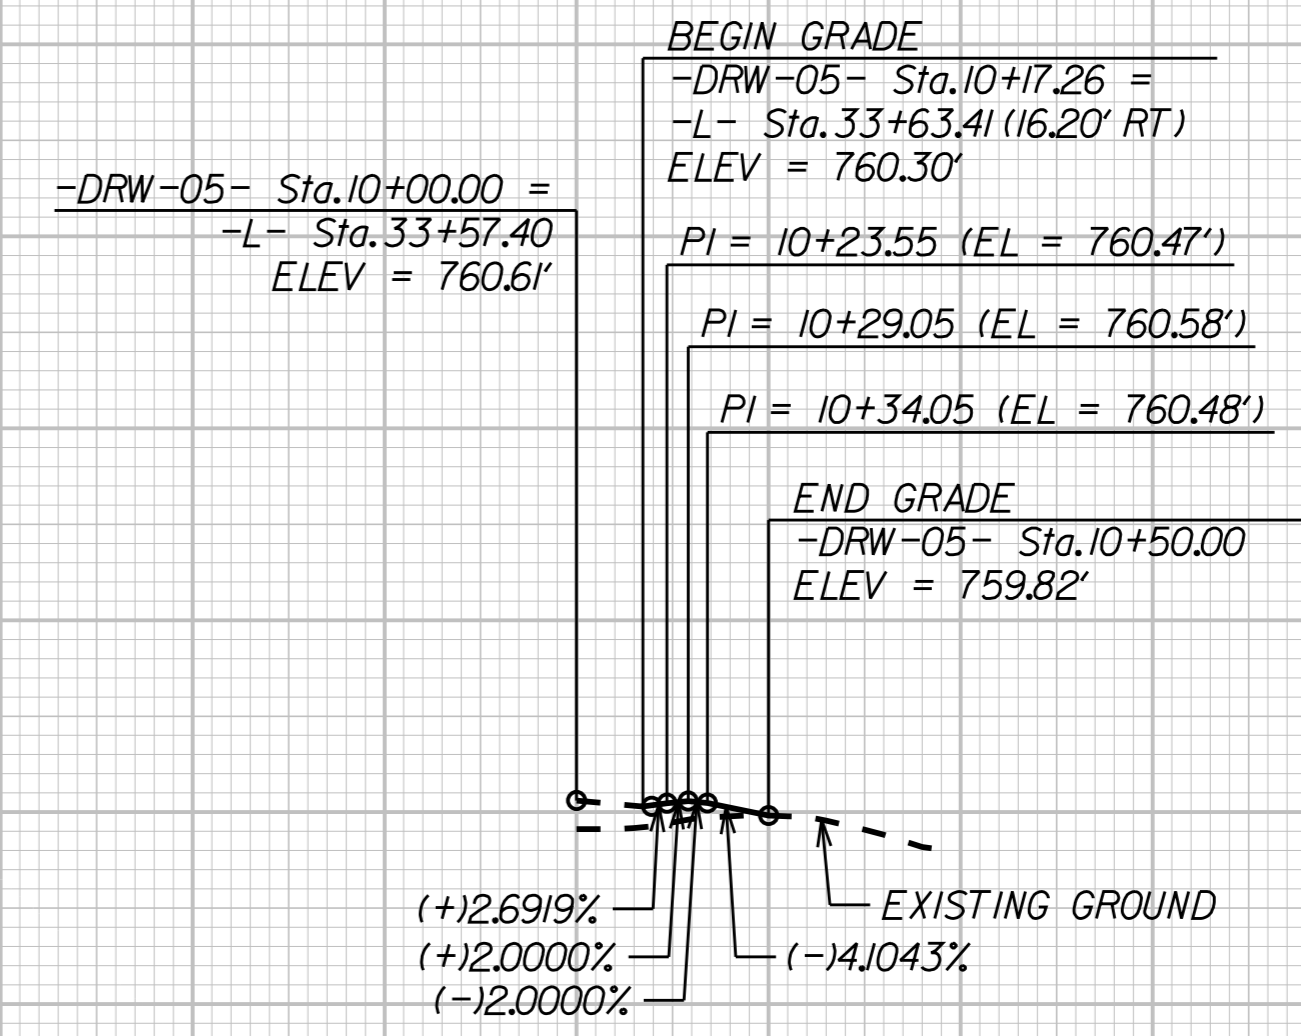

**DRW-05-**

FOR -DRW-05- PLAN, SEE SHEET 5

10 11