
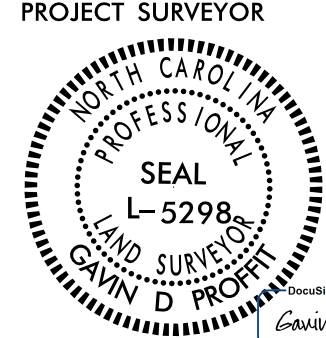


# RIGHT OF WAY CONTROL SHEET

PROJECT REFERENCE NO.	SHEET NO.
U-5108	RW03E-1
<b>Location and Surveys</b>	
	
Dewberry Engineers Inc. <small>3000 Herd Court, Cary, NC 27513                  Phone: 919.489.8918                  Fax: 919.489.9577                  www.dewberry.com                  NCELS #F-0029</small>	
PROJECT SURVEYOR 	
<b>DOCUMENT NOT CONSIDERED FINAL UNLESS ALL SIGNATURES COMPLETED</b>	

I, Gavin D. Proffitt, certify that the right of way and permanent easement monumentation for this project shown herein was completed under my direct and responsible charge from an actual survey made under my supervision; that all horizontal closures had a minimum ratio of precision of 1:10,000 (Class A). Field work was performed from 11/29/23 to 1/3/24, and all coordinates are based on NAD83/2011. That this survey was performed to meet the requirements of 21NCAC 56.1600 as applicable.

This 5th day of January, 2024.

  
 Gavin D. Proffitt  
 Professional Land Surveyor L-5298

REVISIONS

ROW MARKER IRON PIN AND CAP				
ALIGN	STATION	OFFSET	NORTH	EAST
-L-	27+60.00	-32.00	622942.1225	1442085.4280
-L-	27+60.00	-29.16	622941.2108	1442088.1187
-L-	30+11.53	-32.00	623180.2097	1442167.7805
-L-	30+30.00	-27.64	623196.5993	1442178.3795
-L-	30+30.00	-32.00	623198.1277	1442174.2913
-L-	39+58.15	-41.00	623957.0274	1442684.5642
-L-	42+81.25	-41.00	624250.6810	1442679.0881
-L-	43+10.92	30.00	624301.2713	1442737.0653
-L-	43+63.71	-41.00	624328.9051	1442653.0137
-L-	43+63.71	-30.00	624332.3836	1442663.4493
-L-	58+27.61	30.00	625740.1365	1442257.4506
-L-	58+27.61	-30.00	625721.1631	1442200.5295
-L-	63+44.87	30.00	626103.3981	1441878.1691
-L-	63+44.87	-30.00	626045.7116	1441861.6687
-L-	70+50.00	-75.00	626196.3641	1441171.3469
-L-	70+50.00	-30.00	626239.6290	1441183.7223
-L-	70+50.00	30.00	626297.3155	1441200.2227
-L-	70+50.00	60.00	626326.1588	1441208.4730
-L-	75+48.10	60.00	626463.1400	1440729.5787
-L-	75+48.10	-75.00	626333.3454	1440692.4526
-L-	77+32.77	-75.00	626447.7604	1440502.6166
-L-	77+32.77	-30.00	626478.9108	1440535.0920
-L-	77+72.64	60.00	626566.3019	1440578.5806
-L-	77+72.64	30.00	626548.1305	1440554.7102
-L-	78+52.35	-30.00	626585.9975	1440462.8087
-L-	78+52.35	30.00	626610.6230	1440517.5223
-L-	81+52.35	-30.00	626859.5658	1440339.6813
-L-	81+52.35	30.00	626884.1913	1440394.3950
-L-	86+86.65	-30.00	627025.5587	1439929.5718
-L-	86+86.65	30.00	627081.3078	1439907.3900
-L-	88+49.27	30.00	627021.1862	1439756.2876
-L-	88+49.27	-30.00	626965.4353	1439778.4651
-L-	89+00.00	-30.00	626951.9102	1439720.5682
-L-	89+00.00	-50.00	626931.9746	1439722.1724
-L-	91+90.29	30.00	627159.1720	1439564.7491
-L-	91+90.29	-50.00	627163.6898	1439484.8767
-L-	94+09.63	30.00	627378.1597	1439577.1357
-L-	94+39.33	-50.00	627412.3334	1439498.9409
-L-	94+39.52	-45.79	627412.2819	1439503.1530

\* NOT SET TREE

## ROW MARKER IRON PIN AND CAP

ALIGN	STATION	OFFSET	NORTH	EAST
-Y6-	8+73.27	28.45	628151.6504	1438424.3085
-Y6-	8+85.20	68.60	628111.8636	1438437.3866
-Y6-	9+39.62	-61.03	628243.0166	1438488.0456
-Y6-	9+80.21	-60.76	628243.9147	1438528.6303
-Y6-	9+89.34	69.31	628114.1678	1438541.5047
-Y6-	9+90.21	-59.69	628243.1363	1438538.6506
-Y6-	11+45.13	-59.72	628253.8239	1438687.6121
-Y6-	15+63.98	70.00	628235.6236	1439125.2624
-Y6-	15+82.00	-50.66	628354.4847	1439098.0986
-Y6-	16+54.28	70.00	628258.3822	1439199.4032
-Y6-	16+77.00	-72.00	628402.1106	1439195.6882
-Y6-	17+06.14	-63.00	628397.5781	1439229.6627
-Y6-	17+13.65	-118.00	628453.1742	1439233.1991
-Y6-	18+27.00	-119.00	628461.9519	1439327.3548
-Y6-	19+30.92	-54.04	628427.5061	1439436.6825
-Y6-	20+50.00	42.09	628386.7812	1439583.0617

\* NOT SET BRUSH PILE

ROW MARKER IRON PIN AND CAP				
ALIGN	STATION	OFFSET	NORTH	EAST
-L1-	15+83.28	29.70	628017.7029	1439563.8375
-L1-	17+03.59	-37.78	628037.7374	1439424.0757
-L1-	17+07.00	37.50	628103.3170	1439461.1840
-L1-	17+15.00	55.88	628122.0866	1439466.1443
-L1-	17+50.18	-37.16	628071.7172	1439381.3403
-L1-	17+99.33	-42.89	628113.0672	1439340.0176
-L1-	18+58.40	-55.91	628171.4142	1439298.1880
-L1-	18+71.00	67.68	628222.7973	1439411.2793
-L1-	19+20.54	-67.19	628231.4485	1439267.9096
-L1-	19+25.00	100.00	628279.0477	1439428.2434

\* NOT SET - SIDEWALK

\* MAG NAIL

### NOTES:

1. IF FURTHER INFORMATION REGARDING PROJECT CONTROL IS NEEDED PLEASE CONTACT THE LOCATION AND SURVEYS UNIT.
2. PROJECT CONTROL WAS ESTABLISHED USING GNSS, THE GLOBAL NAVIGATION SATELLITE SYSTEM.
3. RIGHT OF WAY MONUMENTATION ESTABLISHED 11/29/23 TO 1/3/24 .