

ROADWAY STANDARD DRAWINGS

THE FOLLOWING ROADWAY STANDARDS AS SHOWN IN "ROADWAY STANDARD DRAWINGS" - N.C. DEPARTMENT OF TRANSPORTATION - RALEIGH, N.C., DATED JANUARY 2024 ARE APPLICABLE TO THIS PROJECT AND BY REFERENCE HEREBY ARE CONSIDERED A PART OF THESE PLANS:

STD. NO.	TITLE
1101.01	WORK ZONE ADVANCE WARNING SIGNS
1101.02	TEMPORARY LANE CLOSURES
1101.03	TEMPORARY ROAD CLOSURES
1101.11	TRAFFIC CONTROL DESIGN TABLES
1110.01	STATIONARY WORK ZONE SIGNS
1110.02	PORTABLE WORK ZONE SIGNS
1130.01	DRUMS
1135.01	CONES
1145.01	BARRICADES - TYPE III
1150.01	FLAGGERS
1160.01	TEMPORARY CRASH CUSHION - REFLECTIVE END TREATMENT
1170.01	PORTABLE CONCRETE BARRIER
1180.01	SKINNY DRUMS
1205.01	PAVEMENT MARKINGS - LINE TYPES AND OFFSETS
1205.02	PAVEMENT MARKINGS - TWO-LANE AND MULTI-LANE ROADWAYS
1205.04	PAVEMENT MARKINGS - INTERSECTIONS
1205.05	PAVEMENT MARKINGS - TURN LANES
1205.07	PAVEMENT MARKINGS - PEDESTRIAN CROSSWALKS
1205.08	PAVEMENT MARKINGS - SYMBOLS AND WORD MESSAGES
1205.09	PAVEMENT MARKINGS - PAINTED ISLANDS
1205.13	PAVEMENT MARKINGS - LANE REDUCTIONS
1205.14	PAVEMENT MARKINGS - ROUNDABOUTS

LEGEND

GENERAL

- DIRECTION OF TRAFFIC FLOW
- DIRECTION OF PEDESTRIAN TRAFFIC FLOW
- EXIST. PVMT.
- NORTH ARROW
- PROPOSED PVMT.
- TEMP. SHORING (LOCATION PURPOSES ONLY)

- WORK AREA
- 4" CONG SIDEWALK
- REMOVAL
- FULL DEPTH RECLAMATION
- WEDGING
- TEMPORARY PAVEMENT

SIGNALS

- EXISTING
- PROPOSED
- TEMPORARY
- PORTABLE
- DRIVEWAY

PAVEMENT MARKINGS

- EXISTING LINES
- TEMPORARY LINES

TRAFFIC CONTROL DEVICES

- BARRICADE (TYPE III)
- CONE
- TUBULAR MARKER
- DRUM
- SKINNY DRUM
- TEMPORARY CRASH CUSHION
- TEMPORARY PORTABLE CONC. BARRIER
- FLASHING ARROW BOARD
- FLAGGER
- LAW ENFORCEMENT
- TRUCK MOUNTED ATTENUATOR (TMA)
- CHANGEABLE MESSAGE SIGN

TEMPORARY SIGNING

- PORTABLE SIGN
- STATIONARY SIGN
- STATIONARY OR PORTABLE SIGN

PAVEMENT MARKERS

- CRYSTAL/CRYSTAL
- CRYSTAL/RED
- YELLOW/YELLOW

PAVEMENT MARKING SYMBOLS

- PAVEMENT MARKING SYMBOLS

TEMPORARY PAVEMENT MARKING

PAVEMENT MARKING LINES

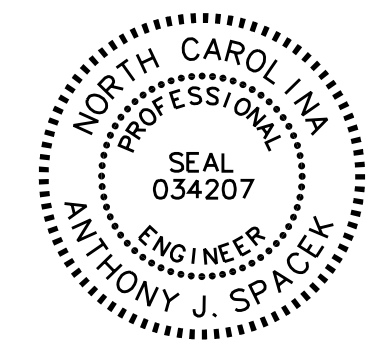
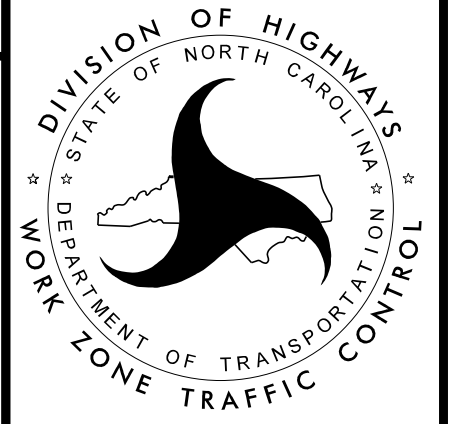
- P1 - PAINT (4" WHITE, 2X) EDGELINE
- P2 - PAINT (4" WHITE, 2X) SOLID LANE LINE
- P3 - PAINT (4" WHITE, 2X) 10' SKIP
- P4 - PAINT (4" WHITE, 2X) 3'-9"/SP MINI-SKIP
- P11 - PAINT (4" YELLOW, 2X) SINGLE CENTER LINE
- P13 - PAINT (4" YELLOW, 2X) DOUBLE CENTER LINE
- P40 - PAINT (8" WHITE, 2X) GORELINE
- P45 - PAINT (8" WHITE, 2X) 3'-3"/SP MINI-SKIP
- P61 - PAINT (24" WHITE, 2X) STOPBAR

PAVEMENT MARKING SYMBOLS

- P70 - PAINT 2X (LEFT TURN ARROW)
- P71 - PAINT 2X (RIGHT TURN ARROW)
- P72 - PAINT 2X (STRAIGHT ARROW)
- P73 - PAINT 2X (COMBINATION STRAIGHT & LEFT TURN ARROW)
- P74 - PAINT 2X (COMBINATION STRAIGHT & RIGHT TURN ARROW)

K:\CHL_PR\01036359 - U-5108 (Northcross)\DSNT\Traffic\TrafficControl\TCP\Sheets\U-5108_rdy_tmp_1\Adgn 3/12/2024

Kimley»Horn

APPROVED: 	DATE: 4/9/2024		ROADWAY STANDARD DRAWINGS & LEGEND
---	----------------	---	---