
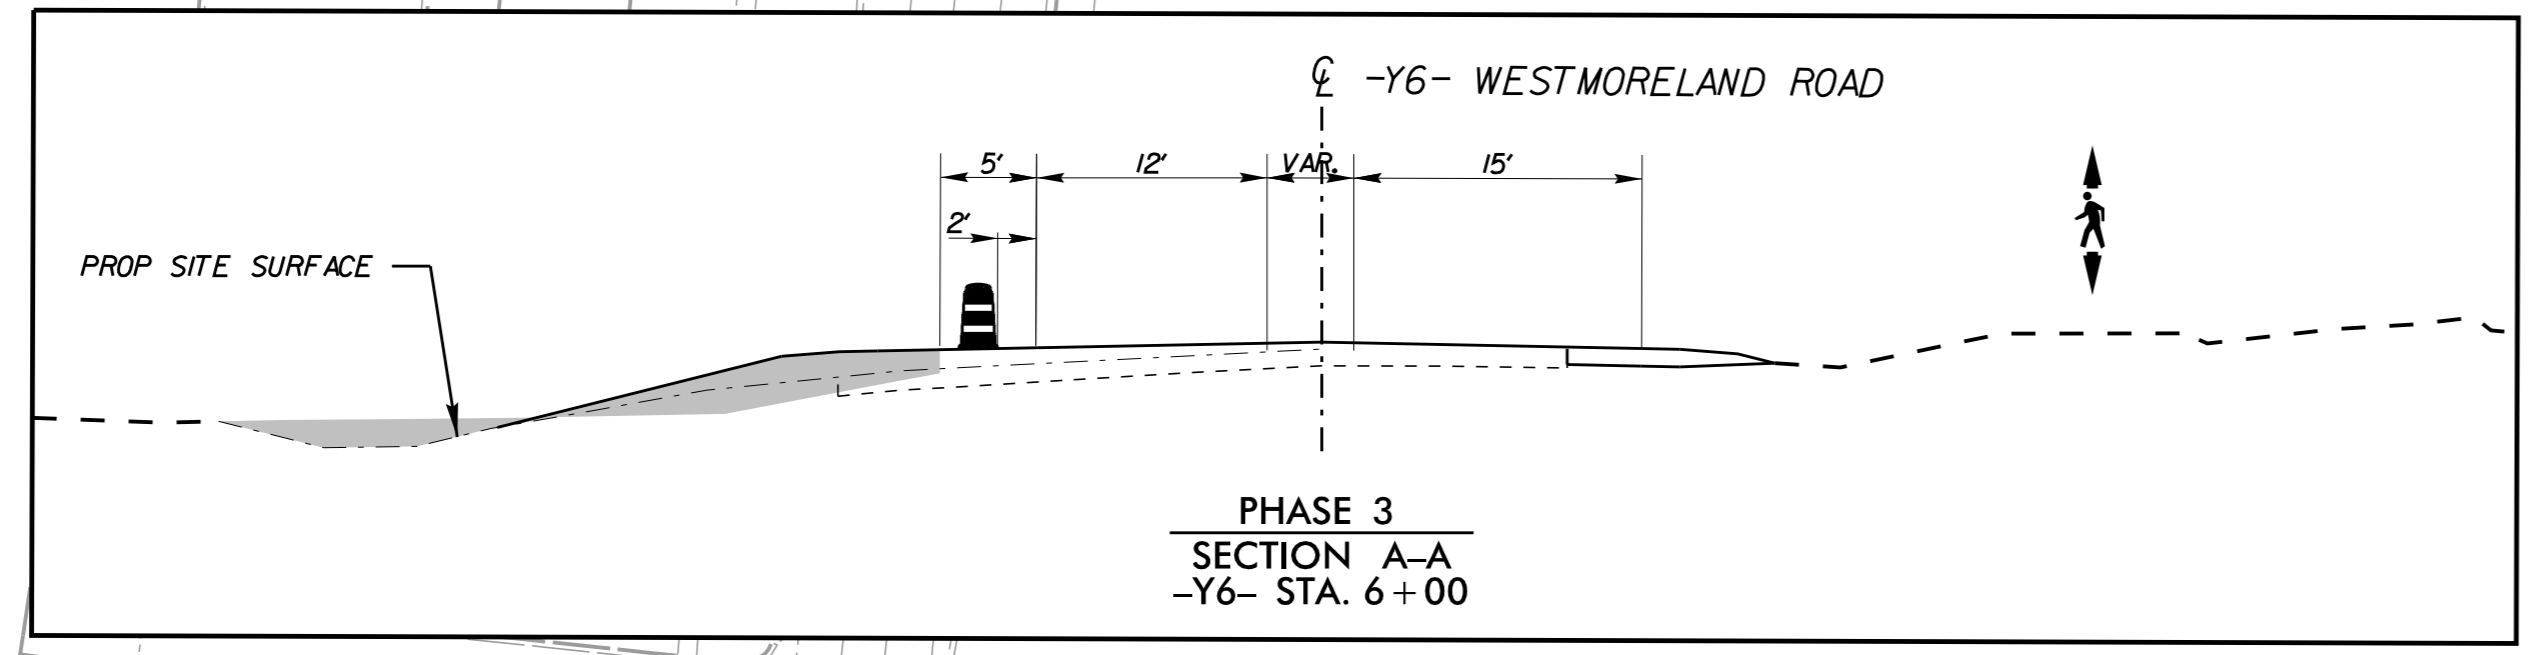


ALEXANDER FARMS
IMPROVEMENTS BY
OTHERS


TIE TEMPORARY PAVEMENT MARKINGS
TO EXISTING PAVEMENT MARKINGS
-Y6- STA 2+39.22

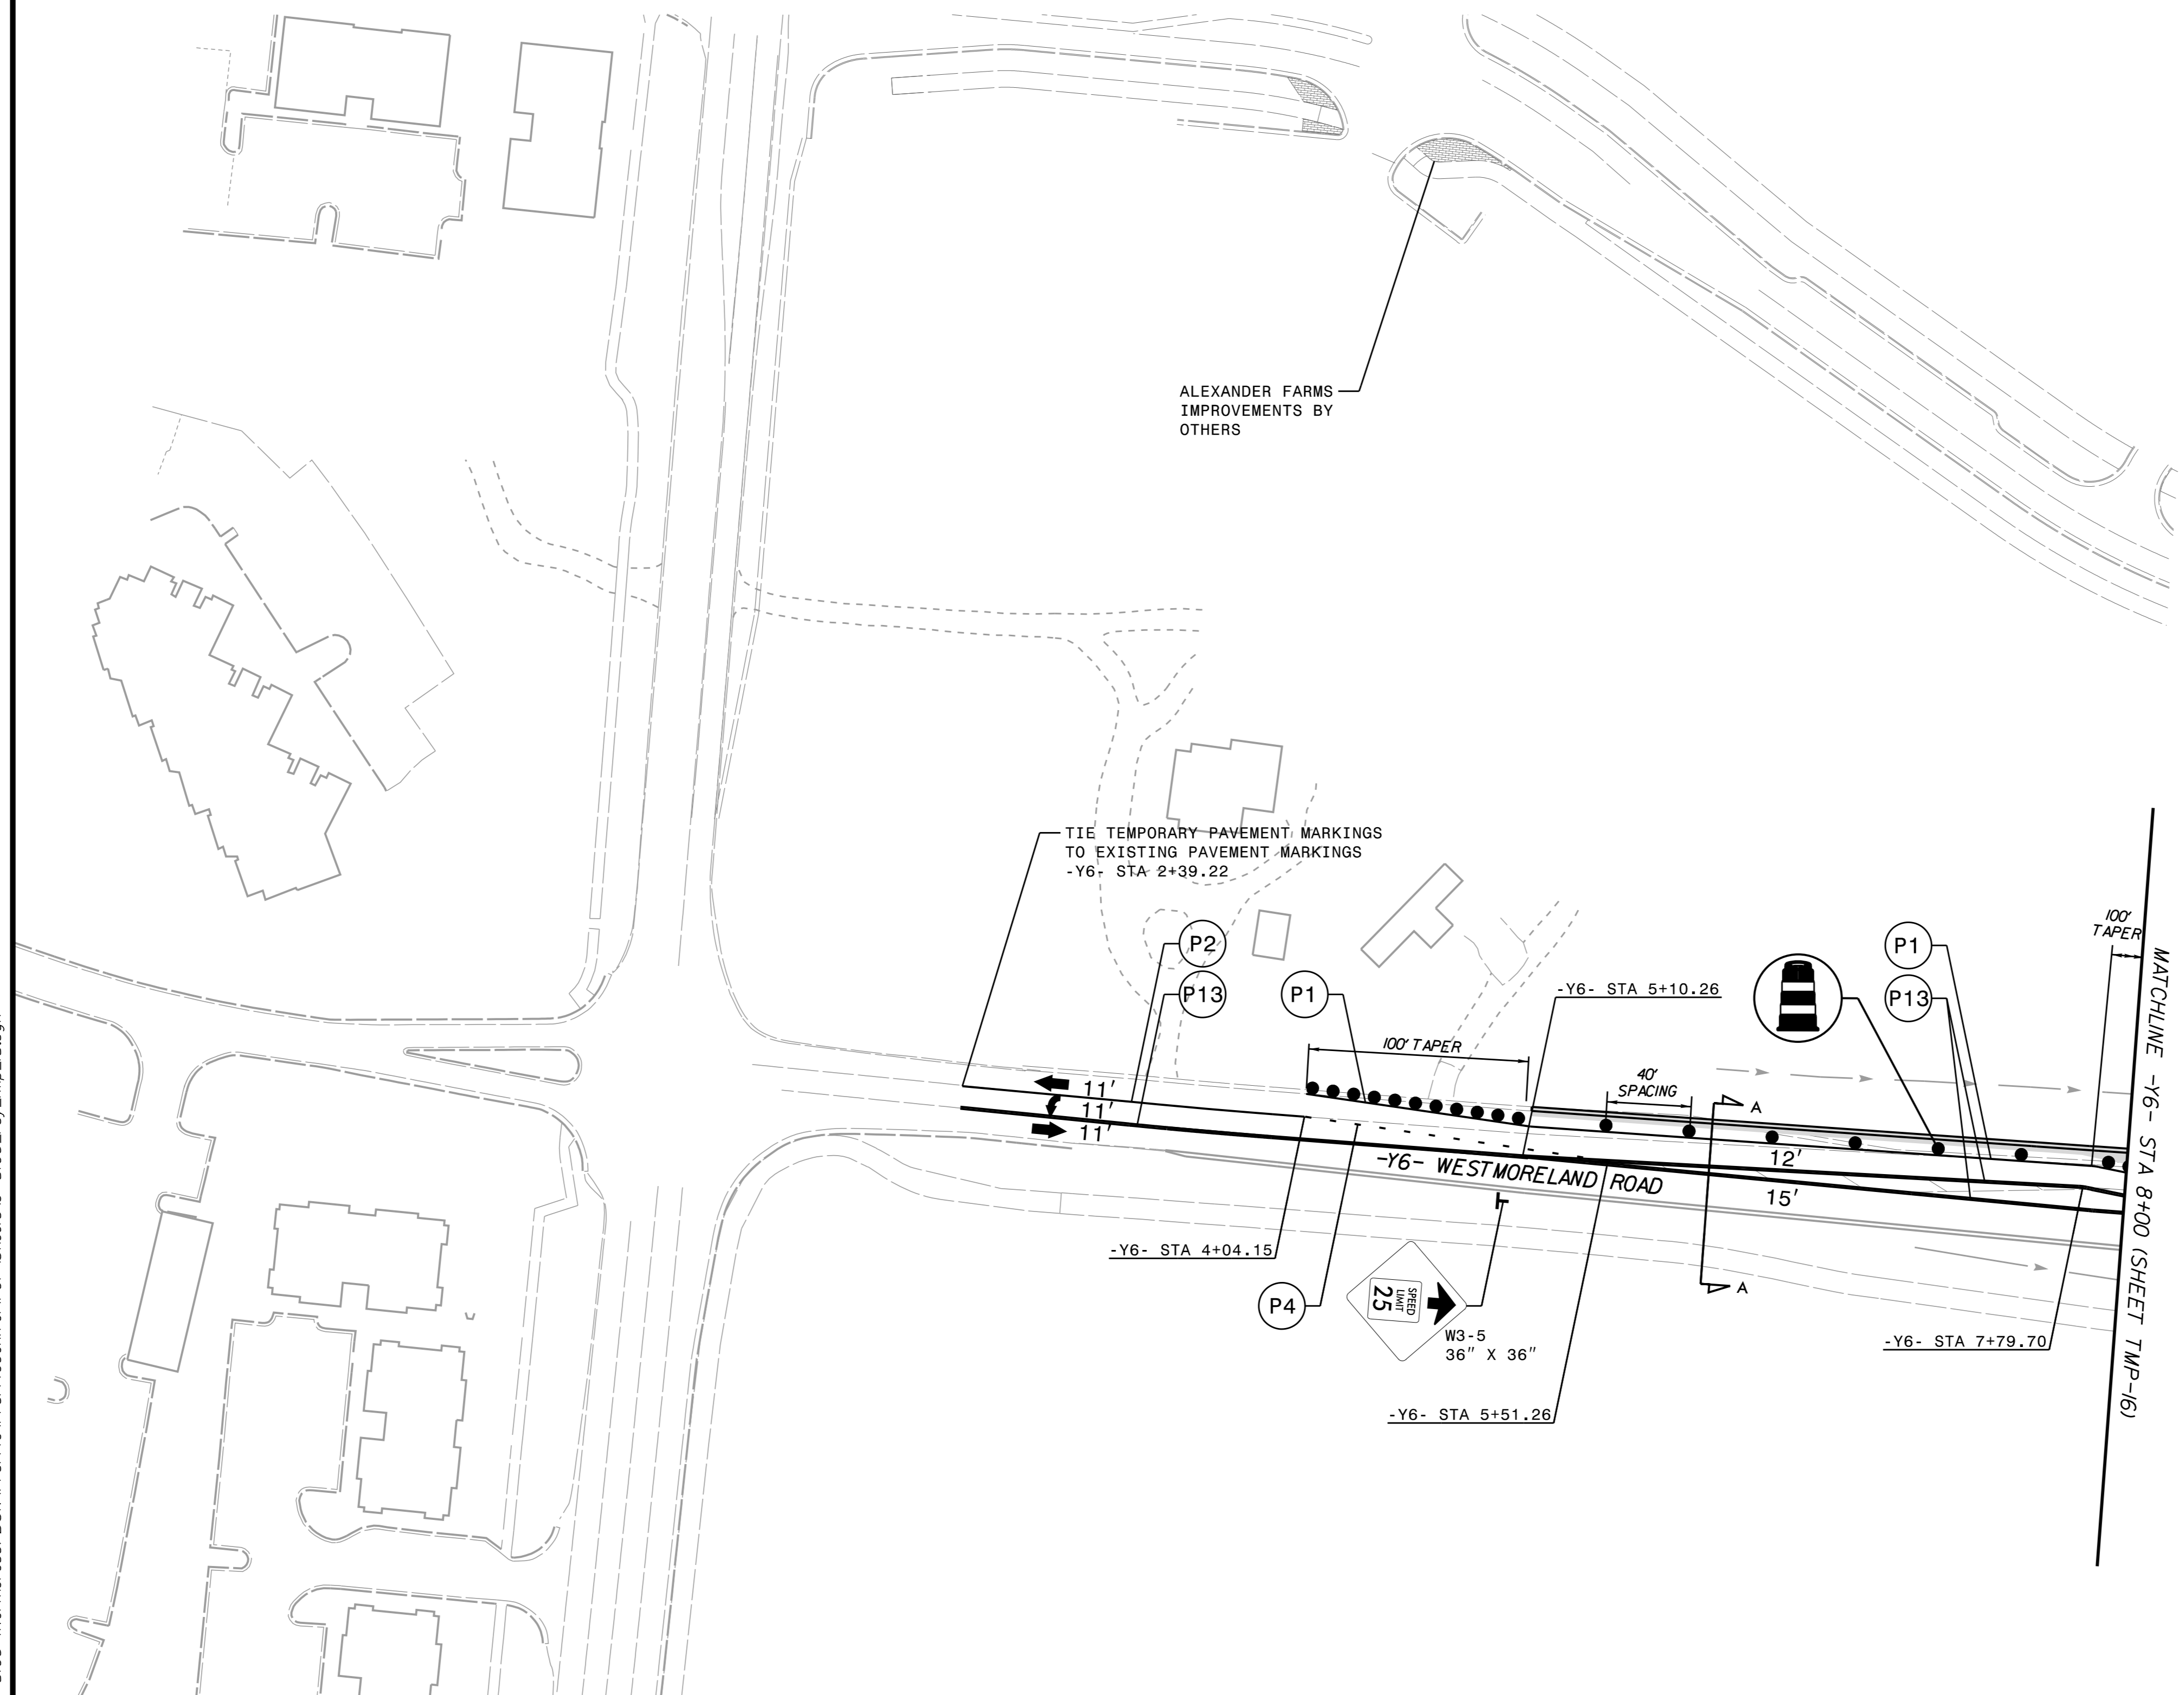


- | | | | |
|--|------------------------|--|--------------------|
| | 4" CONC SIDEWALK | | WEDGING |
| | FULL DEPTH RECLAMATION | | TEMPORARY PAVEMENT |
| | REMOVAL | | WORK AREA |

3/12/2024 K:\CHL\PROJ\01036359 - U-5108 (Northcross)\DSM\Traffic\TrafficControl\CP\Sheets\U-5108_rdy_tmp_15.dgn

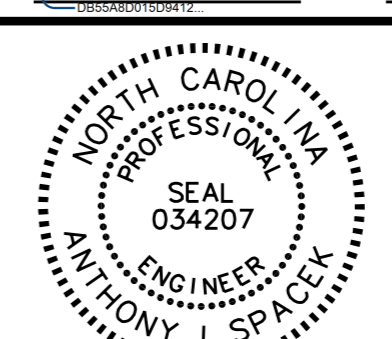

APPROVED:  DATE: 4/9/2024

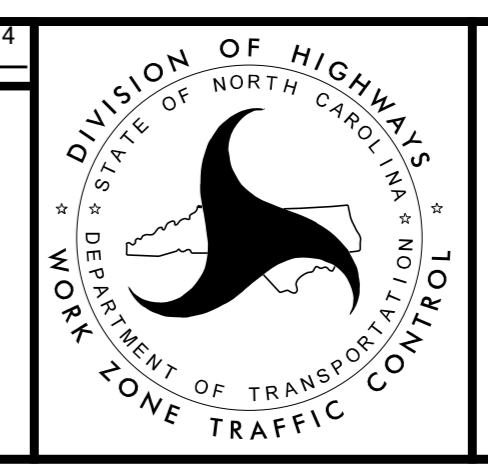

**PHASE 3
TRAFFIC CONTROL
DETAILS**