


AT THE INTERSECTION OF NC 73 AND NORTHCROSS DRIVE, CUT SIGNAL LOOPS DUE TO FULL-DEPTH RECLAMATION WORK. THE INSTALLATION OF TEMPORARY LOOPS SHOULD OCCUR IN THE FIRST LIFT OF SURFACE, FOLLOWED BY THE SECOND AND FINAL LIFT OF SURFACE DURING PHASE 5. PROVIDE TRAFFIC SERVICES 7 DAYS NOTICE WHEN THE LOOPS WILL BE DISTURBED. THE CONTACT NUMBER FOR THE TRAFFIC SERVICES OFFICE IS 704-244-8270.

TIE TEMPORARY PAVEMENT MARKINGS TO EXISTING PAVEMENT MARKINGS
-Y6- STA 12+05.49

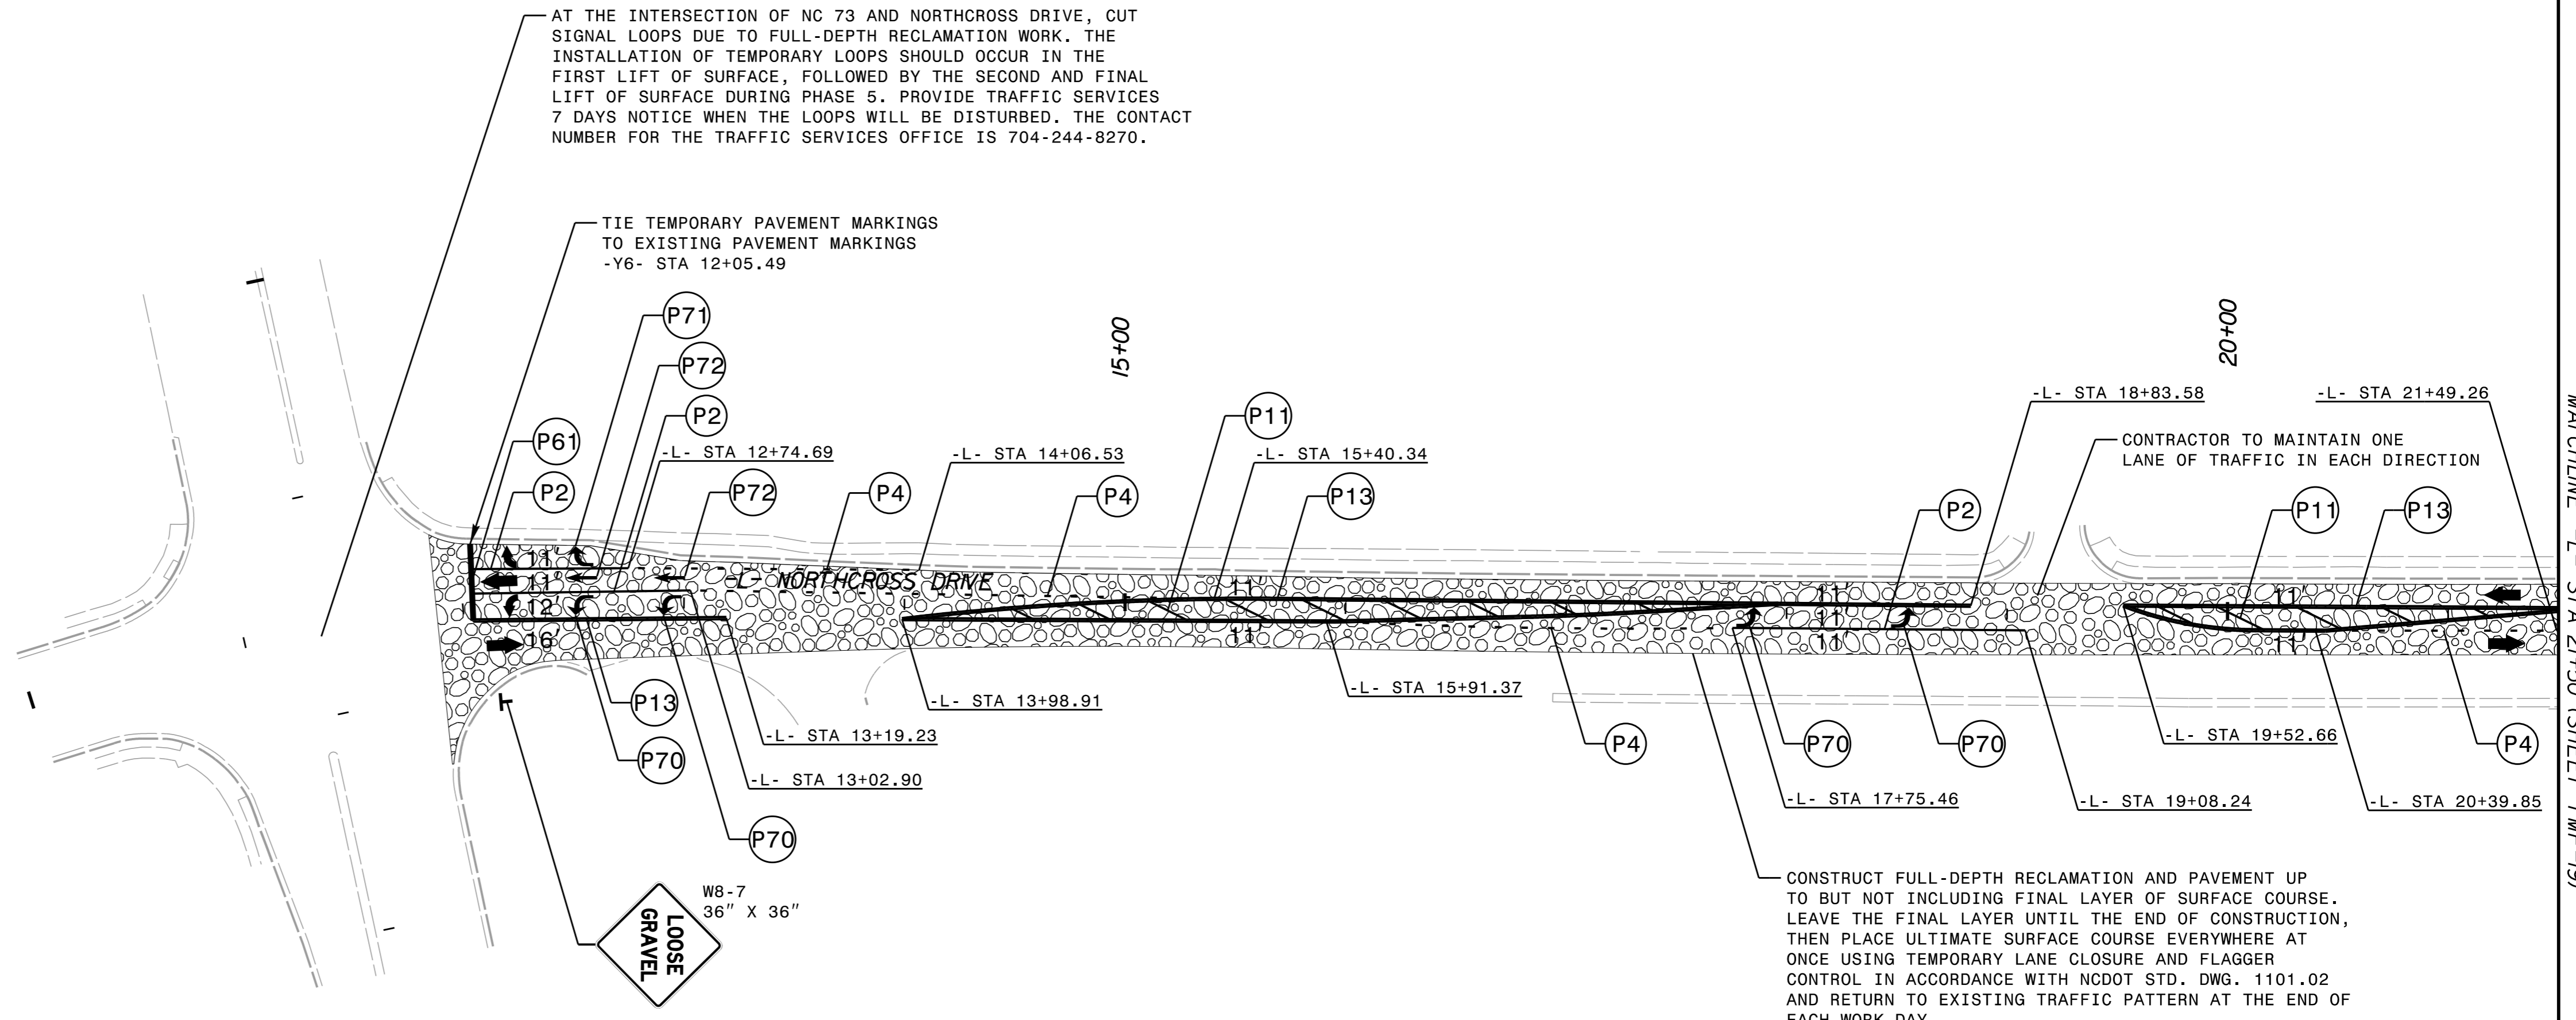

CONTRACTOR TO MAINTAIN ONE LANE OF TRAFFIC IN EACH DIRECTION


CONSTRUCT FULL-DEPTH RECLAMATION AND PAVEMENT UP TO BUT NOT INCLUDING FINAL LAYER OF SURFACE COURSE. LEAVE THE FINAL LAYER UNTIL THE END OF CONSTRUCTION, THEN PLACE ULTIMATE SURFACE COURSE EVERYWHERE AT ONCE USING TEMPORARY LANE CLOSURE AND FLAGGER CONTROL IN ACCORDANCE WITH NCDOT STD. DWG. 1101.02 AND RETURN TO EXISTING TRAFFIC PATTERN AT THE END OF EACH WORK DAY.



- | | | | |
|--|------------------------|--|--------------------|
| | 4" CONC SIDEWALK | | WEDGING |
| | FULL DEPTH RECLAMATION | | TEMPORARY PAVEMENT |
| | REMOVAL | | WORK AREA |

K:\CHL\PRJ\01036359 - U-5108 (Northcross)\DSM\Traffic\TrafficControl\CP\Sheets\U-5108_rdy_tmp_18.dgn

3/12/2024

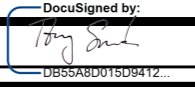

APPROVED:  DATE: 4/9/2024

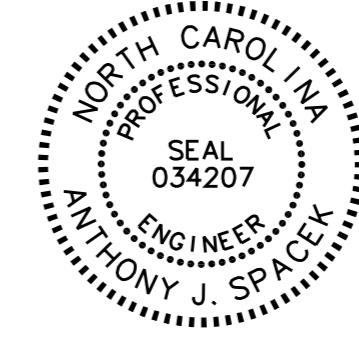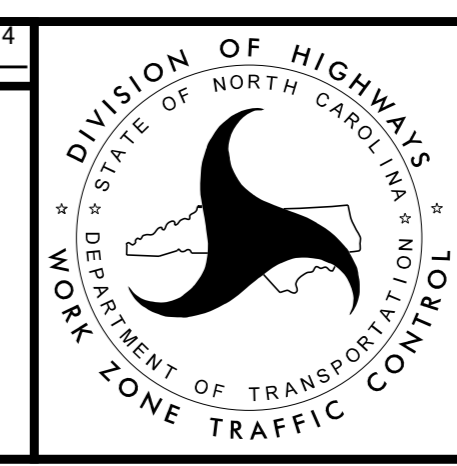PHASE 4 TRAFFIC CONTROL DETAILS