

CONSTRUCT FULL-DEPTH RECLAMATION AND PAVEMENT UP TO BUT NOT INCLUDING FINAL LAYER OF SURFACE COURSE. LEAVE THE FINAL LAYER UNTIL THE END OF CONSTRUCTION, THEN PLACE ULTIMATE SURFACE COURSE EVERYWHERE AT ONCE USING TEMPORARY LANE CLOSURE AND FLAGGER CONTROL IN ACCORDANCE WITH NCDOT STD. DWG. 1101.02 AND RETURN TO EXISTING TRAFFIC PATTERN AT THE END OF EACH WORK DAY.

- | | | | |
|--|------------------------|--|--------------------|
| | 4" CONC SIDEWALK | | WEDGING |
| | FULL DEPTH RECLAMATION | | TEMPORARY PAVEMENT |
| | REMOVAL | | WORK AREA |


3/12/2024 K:\CHL\PRJ\01036359 - U-5108 (Northcross)\DSM\Traffic\TrafficControl\CPSheets\U-5108_rdy_tmp_20.dgn



APPROVED: DATE: 4/9/2024

DESIGNED BY:

NORTH CAROLINA PROFESSIONAL ENGINEER SEAL 034207 ANTHONY J. SPICK

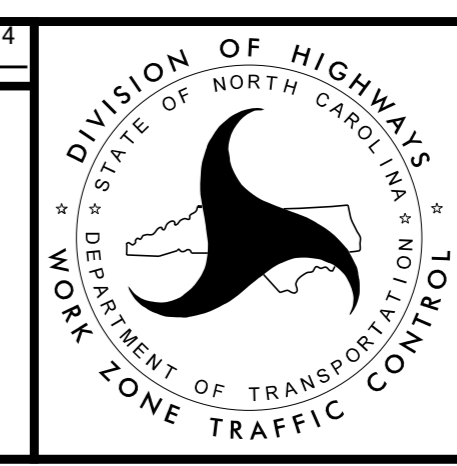

PHASE 4 TRAFFIC CONTROL DETAILS