



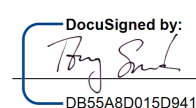


200 S. TRYON ST. • CHARLOTTE, NC 28202

PROJECT REFERENCE NO. U-5108	SHEET NO. PMP-5
---------------------------------	--------------------


APPROVED:  DATE: 4/9/2024

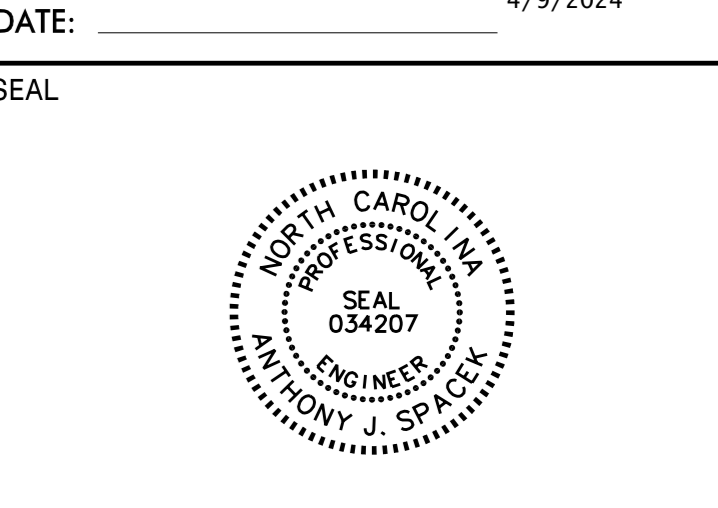

DOCUMENT NOT CONSIDERED FINAL UNLESS ALL SIGNATURES COMPLETED

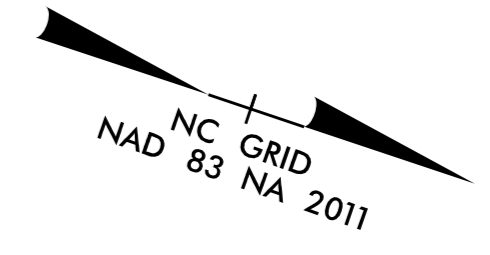


MATCHLINE -L- STA 47+00 (SHEET PMP-4)

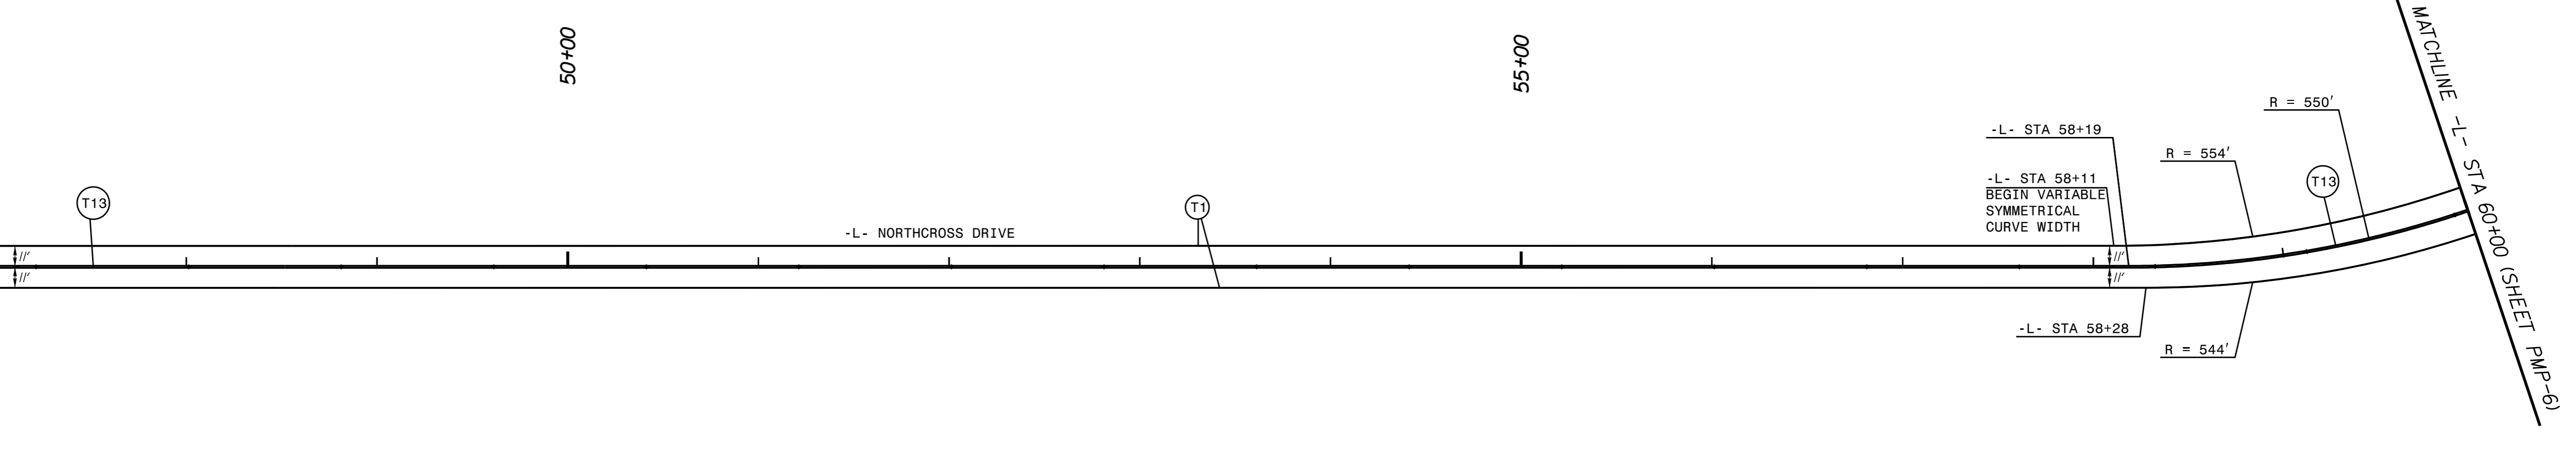

K:\CHL_PRA\01036359 - U-5108 (Northcross)\DWN\Traffic\Signing\CADD\Pavement Marking Plans\U-5108_pmp_5.dgn

3/12/2024

 DENOTES SIGNALIZED INTERSECTION

PAVEMENT MARKER LEGEND	
	- CRYSTAL / RED PAVEMENT MARKER
	- YELLOW / YELLOW PAVEMENT MARKER

PAVEMENT MARKING LINES	
C1	- COLD APPLIED PLASTIC (4" WHITE) EDGELINE
C13	- COLD APPLIED PLASTIC (4" YELLOW) DOUBLE CENTER
T1	- THERMOPLASTIC (4" WHITE, 90 MILS) EDGELINE
T2	- THERMOPLASTIC (4" WHITE, 90 MILS) SOLID LANE LINE
T3	- THERMOPLASTIC (4" WHITE, 90 MILS) 10' SKIP
T4	- THERMOPLASTIC (4" WHITE, 90 MILS) 3' x 9'/SP MINI-SKIP
T5	- THERMOPLASTIC (4" WHITE, 90 MILS) 2'-6'/SP MINI-SKIP
T10	- THERMOPLASTIC (4" YELLOW, 90 MILS) EDGELINE
T11	- THERMOPLASTIC (4" YELLOW, 90 MILS) SINGLE CENTER LINE
T12	- THERMOPLASTIC (4" YELLOW, 90 MILS) 10' SKIP
T13	- THERMOPLASTIC (4" YELLOW, 90 MILS) DOUBLE CENTER LINE
T14	- THERMOPLASTIC (4" YELLOW, 90 MILS) 2'-6' / SP MINI-SKIP
T40	- THERMOPLASTIC (8" WHITE, 90 MILS) GORELINE
T41	- THERMOPLASTIC (8" WHITE, 90 MILS) DIAGONAL LINE
T42	- THERMOPLASTIC (8" YELLOW, 90 MILS) DIAGONAL LINE
T43	- THERMOPLASTIC (8" WHITE, 90 MILS) SOLID LANE LINE
T55	- THERMOPLASTIC (12" WHITE, 90 MILS) 3'-3'/SP MINI-SKIP
T61	- THERMOPLASTIC (24" WHITE, 90 MILS) STOP BAR
T62	- THERMOPLASTIC (24" WHITE, 90 MILS) CROSSWALK LINE

PAVEMENT MARKING SYMBOLS/CHARACTERS	
T70	- THERMOPLASTIC (WHITE, 90 MILS) LEFT TURN ARROW
T71	- THERMOPLASTIC (WHITE, 90 MILS) RIGHT TURN ARROW
T72	- THERMOPLASTIC (WHITE, 90 MILS) STRAIGHT ARROW
T73	- THERMOPLASTIC (WHITE, 90 MILS) COMBO. LEFT/STRAIGHT ARROW
T90	- THERMOPLASTIC (WHITE, 90 MILS) BICYCLE SYMBOL
T91	- THERMOPLASTIC (WHITE, 90 MILS) BICYCLE STRAIGHT ARROW
T100	- THERMOPLASTIC (WHITE, 90 MILS) ALPHANUMERIC CHAR.
T103	- THERMOPLASTIC (WHITE, 90 MILS) YIELD LINE TRIANGLE
T112	- THERMOPLASTIC (WHITE, 90 MILS) FISH-HOOK RIGHT/STRAIGHT ARROW
T114	- THERMOPLASTIC (WHITE, 90 MILS) FISH-HOOK LEFT/RIGHT/STRAIGHT ARROW
T116	- THERMOPLASTIC (WHITE, 90 MILS) FISH-HOOK W/CIRCLE LEFT ARROW
T117	- THERMOPLASTIC (WHITE, 90 MILS) FISH-HOOK W/CIRCLE LEFT/STRAIGHT ARROW