



CLEARING AND GRUBBING
 EROSION CONTROL FOR
 CONSTRUCTION SHEET 8

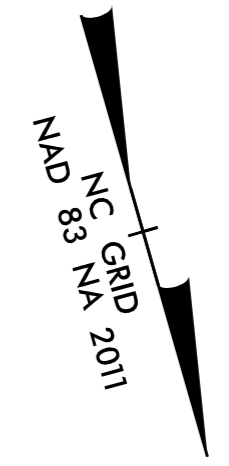

BM9 ELEVATION = 753.90
 N 625684 E 1441553
 BL STATION 68+27.00 131 LEFT
 RAILROAD SPIKE IN BASE OF 24 MAPLE

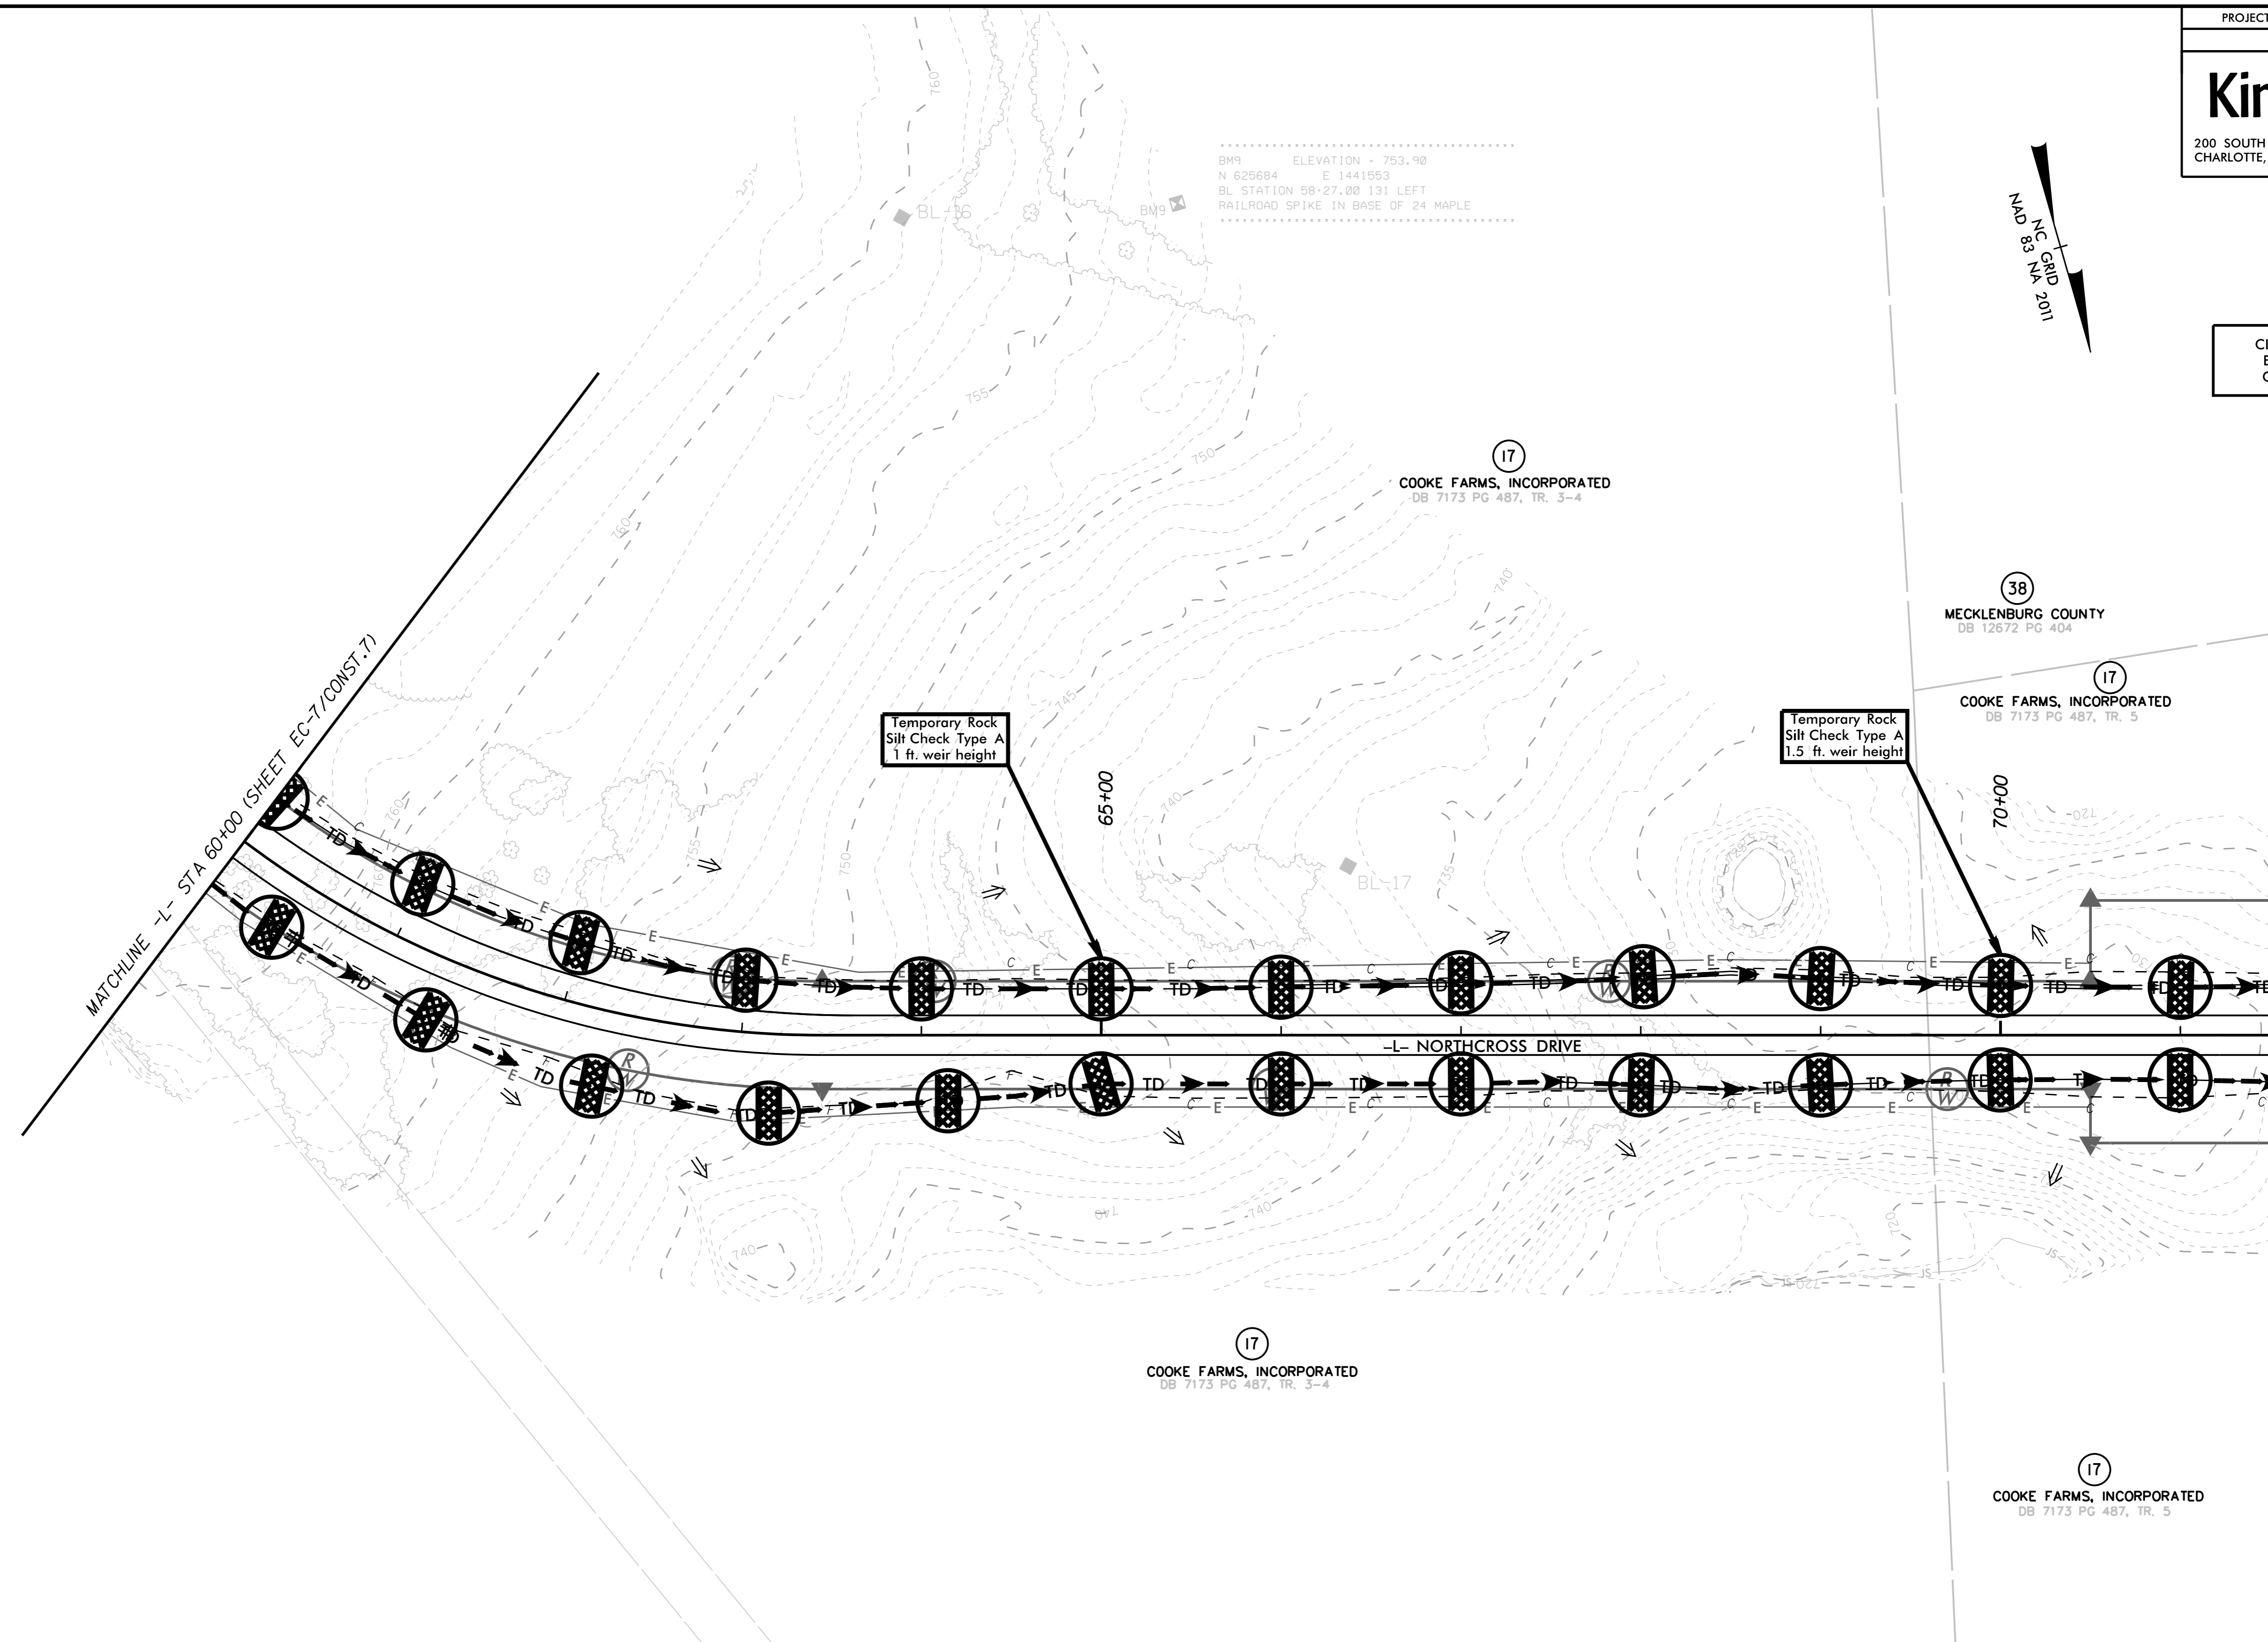

UTILIZE FABRIC INSERT INLET PROTECTIONS IN LIEU OF ROCK INLET SEDIMENT TRAP TYPE C WHERE WATER MAY POND ON THE ROADWAY IN AREAS WHERE LIVE TRAFFIC IS PRESENT.

NOTE:
 PLACE TEMPORARY ROCK SEDIMENT DAMS TYPE - B AND TEMPORARY ROCK SEDIMENT SILT CHECKS TYPE - A AT DRAINAGE OUTLETS.

5/14/99
 K:\CHL_PRA\01036359 - U-5108 (Northcross)\DS\Environmental\Design\U-5108_ec_pstL8.dgn
 3/12/2024