


5/14/99
 K:\CHL\PR\01036359 - U-5108 (Northcross)\Design\Environmental\Design\U-5108.ecp\13.dgn
 3/12/2024

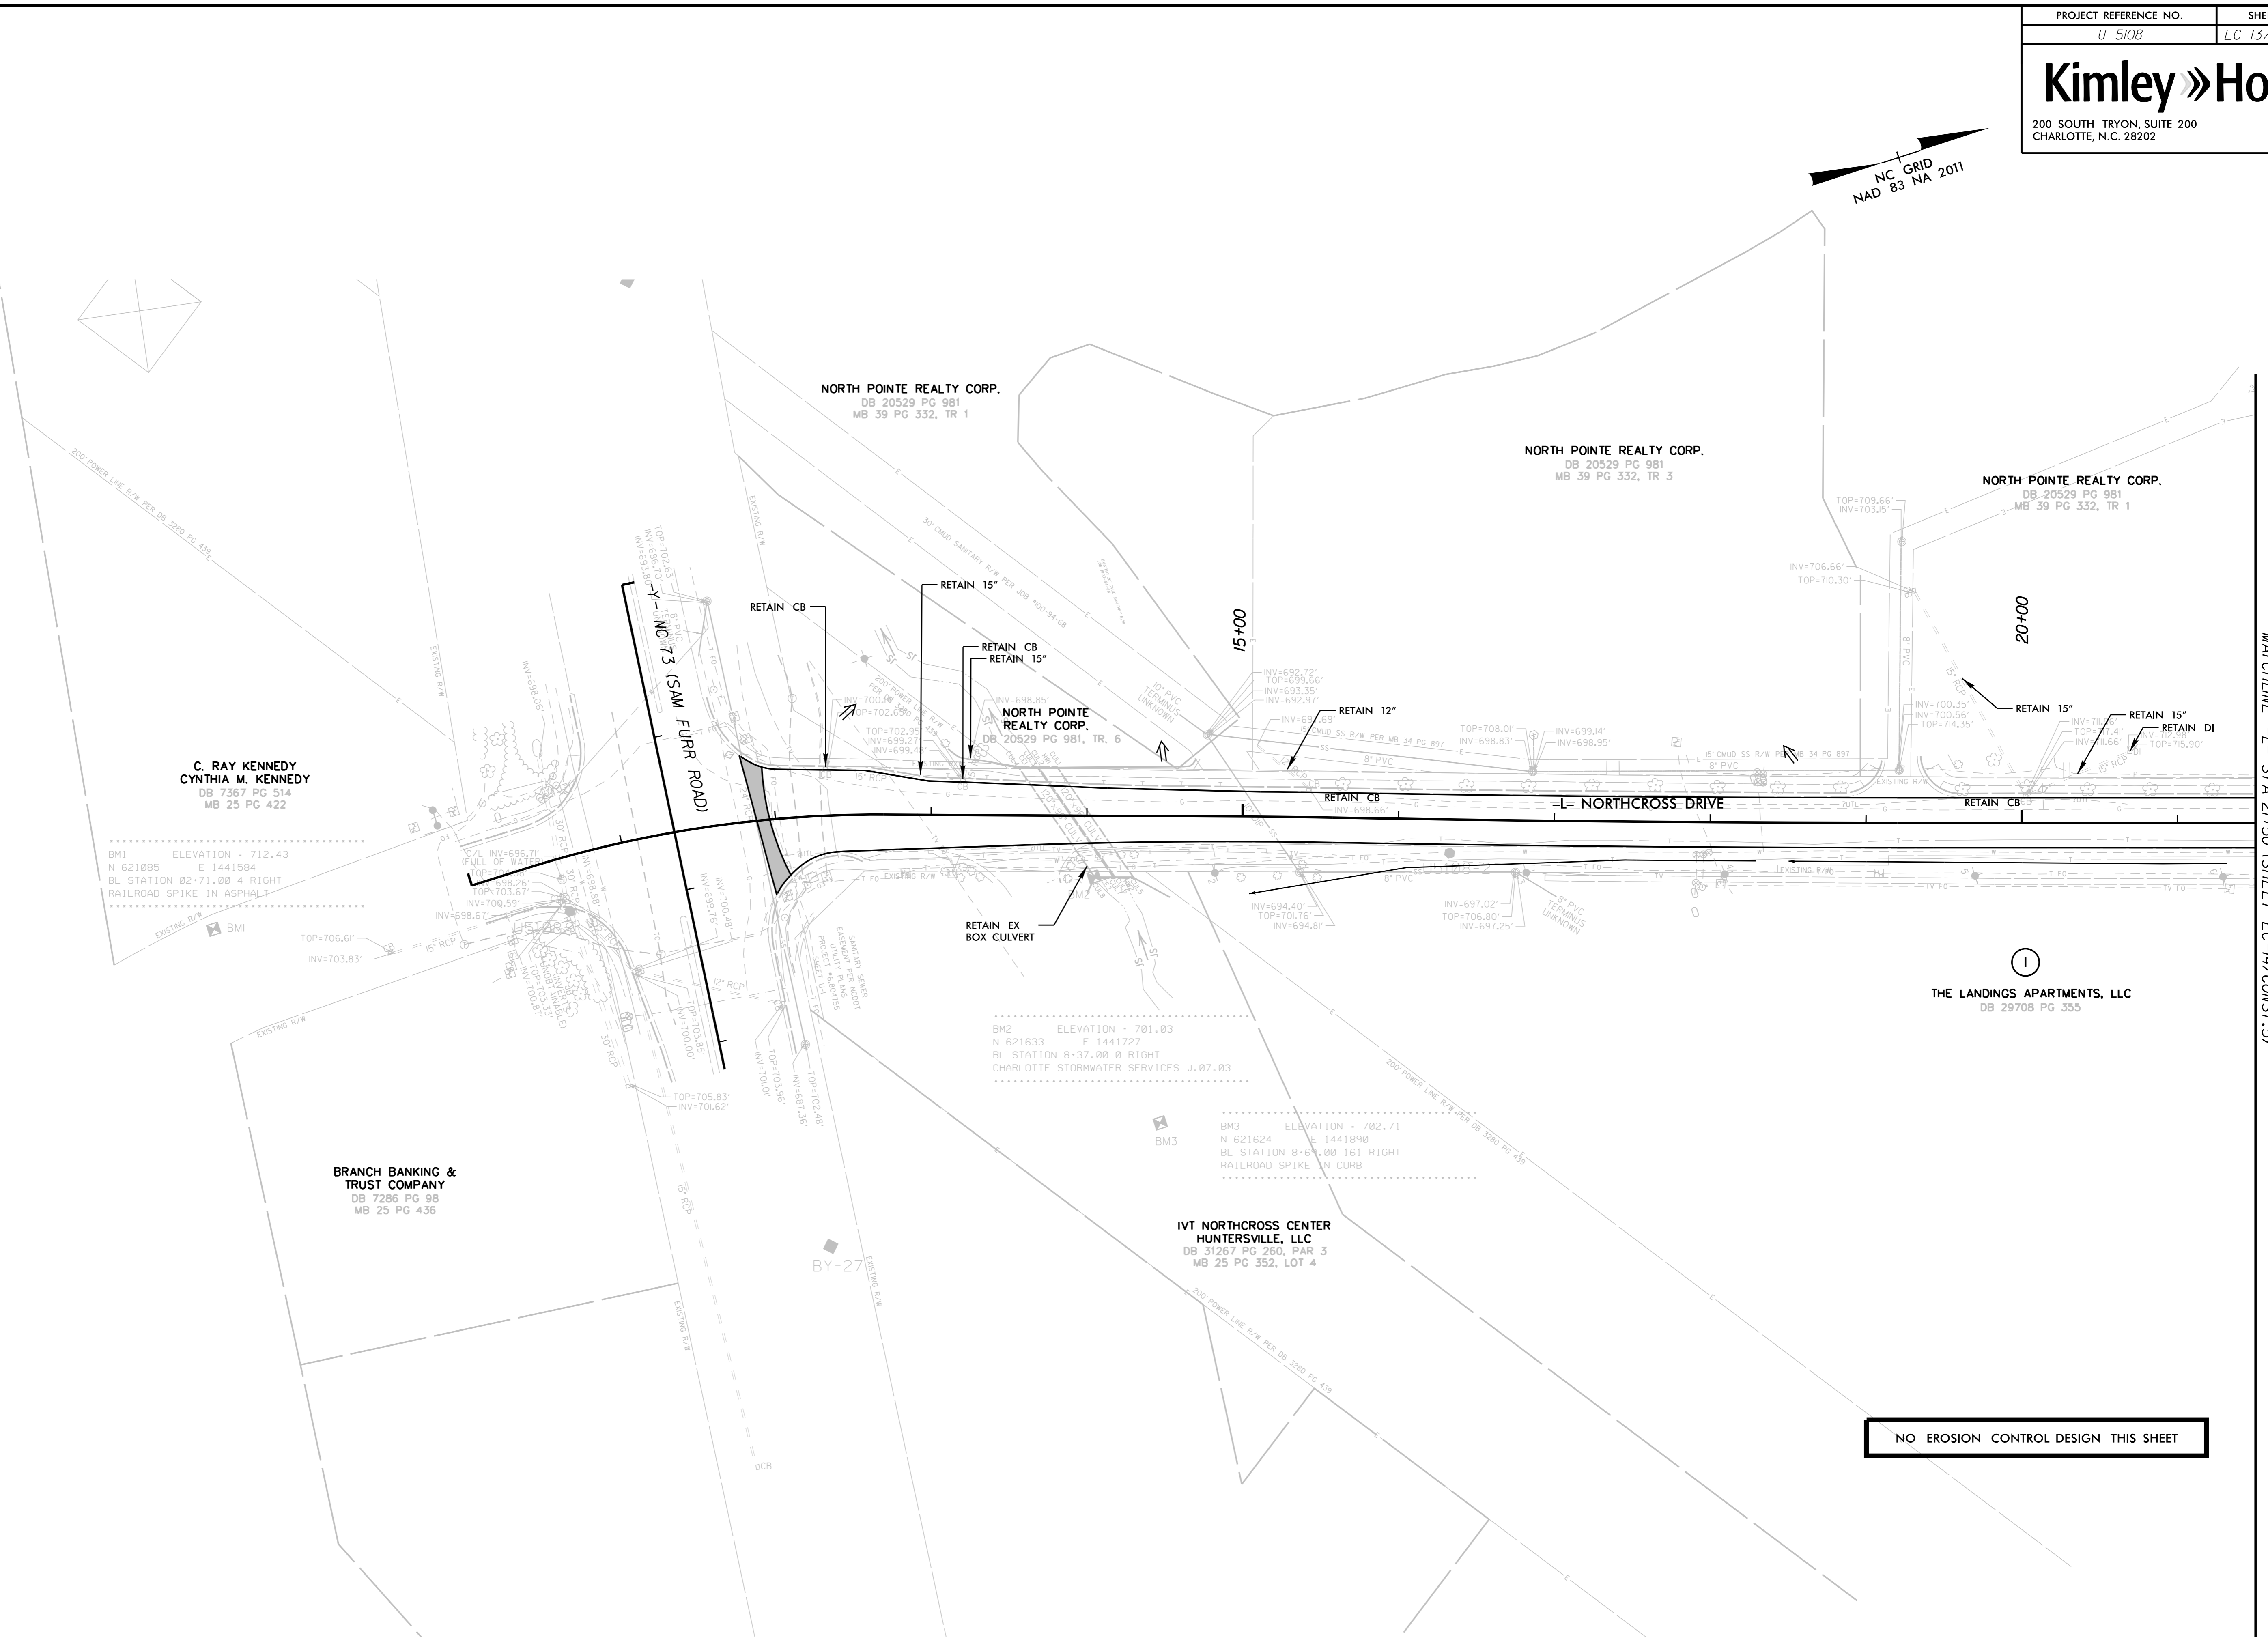

MATCHLINE - STA 21+50 (SHEET EC-14/CONST. 5)

NO EROSION CONTROL DESIGN THIS SHEET