

Kimley»Horn
©2024

NC LICENSE #F-0102
200 SOUTH TRYON, SUITE 200
CHARLOTTE, N.C. 28202

RIGHT-OF-WAY REV.


CONST. REV.

PROJECT REFERENCE NO. *U-5108* SHEET NO. *SIGN-3*

APPROVED: *[Signature]*
DBS18001529412

DATE: 4/9/2024

SEAL

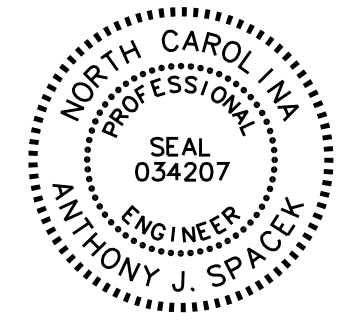

**DOCUMENT NOT CONSIDERED FINAL
UNLESS ALL SIGNATURES COMPLETED**

SIGN NUMBER: 301 **BACKG COLOR: Green**
TYPE: D **COPY COLOR: White**
QUANTITY: 2

SYMBOL	X	Y	WID	HT
AR_Type D	50.7	3.6	4	6

SIGN WIDTH: 5'-0"
HEIGHT: 1'-0"
TOTAL AREA: 5.0 Sq.Ft.

BORDER TYPE: FLUSH
RECESS: 0"
WIDTH: 0.5"
RADII: 1.5"

MAT'L: 0.125" (3.2 mm) ALUMINUM

DESIGN BY: none CHECKED BY: Feb 27, 2024
PROJECT ID: U-5108 LOCATION: DIV: 10

USE NOTES:

- Legend and border (except those that are colored black) shall be direct applied Grade C sheeting.
- Background shall be Grade C reflective sheeting.
- Shields; C type arrows shall be on 0.032" (0.8mm) aluminum with Grade C reflective sheeting and demountable.

Panel Style: guide_exp_advance_a.ssi
M.U.T.C.D.: 2009 Edition

Spacing Factor is 1 unless specified otherwise

LETTER POSITIONS

Letter locations are panel edge to lower left corner

Letter locations are panel edge to lower left corner																Series/Size
																Text Length
W	e	s	t	m	o	r	e	l	a	n	d		R	d		D 2000
4.5	8.4	11.1	13.1	15.1	19.7	22.8	24.6	27.5	28.8	31.8	34.8	37.2	41.2	44.3		42.3

FILENAME: U-5108_sgn_gs NORTH CAROLINA D.O.T. SIGN DETAIL

SIGN NUMBER: 302 **BACKG COLOR: Green**
TYPE: D **COPY COLOR: White**
QUANTITY: 1

SYMBOL	X	Y	WID	HT
AR_Type D	56.5	3.6	4	6

SIGN WIDTH: 5'-6"
HEIGHT: 1'-0"
TOTAL AREA: 5.5 Sq.Ft.

BORDER TYPE: FLUSH
RECESS: 0"
WIDTH: 0.5"
RADII: 1.5"

MAT'L: 0.125" (3.2 mm) ALUMINUM

DESIGN BY: none CHECKED BY: Feb 27, 2024
PROJECT ID: U-5108 LOCATION: DIV: 10

USE NOTES:

- Legend and border (except those that are colored black) shall be direct applied Grade C sheeting.
- Background shall be Grade C reflective sheeting.
- Shields; C type arrows shall be on 0.032" (0.8mm) aluminum with Grade C reflective sheeting and demountable.

Panel Style: guide_exp_advance_a.ssi
M.U.T.C.D.: 2009 Edition

Spacing Factor is 1 unless specified otherwise

LETTER POSITIONS

Letter locations are panel edge to lower left corner

Letter locations are panel edge to lower left corner																Series/Size		
																Text Length		
E	o	g	l	e	r	i	d	g	e		W	o	y		L	n		D 2000
4.7	7.6	10.5	13.7	14.9	17.9	19.9	21.1	24.2	27.2	29.6	33.6	37.5	40.2	43.2	47.2	50.2		47.8

FILENAME: U-5108_sgn_gs NORTH CAROLINA D.O.T. SIGN DETAIL

K:\CHL_PRA\1036359 - U-5108 (Northcross)\DSW\Traffic\Signing\CADD\Pavement Marking Plans\U-5108_sgn_3.dgn

3/12/2024

TYPE "D" SIGNS