
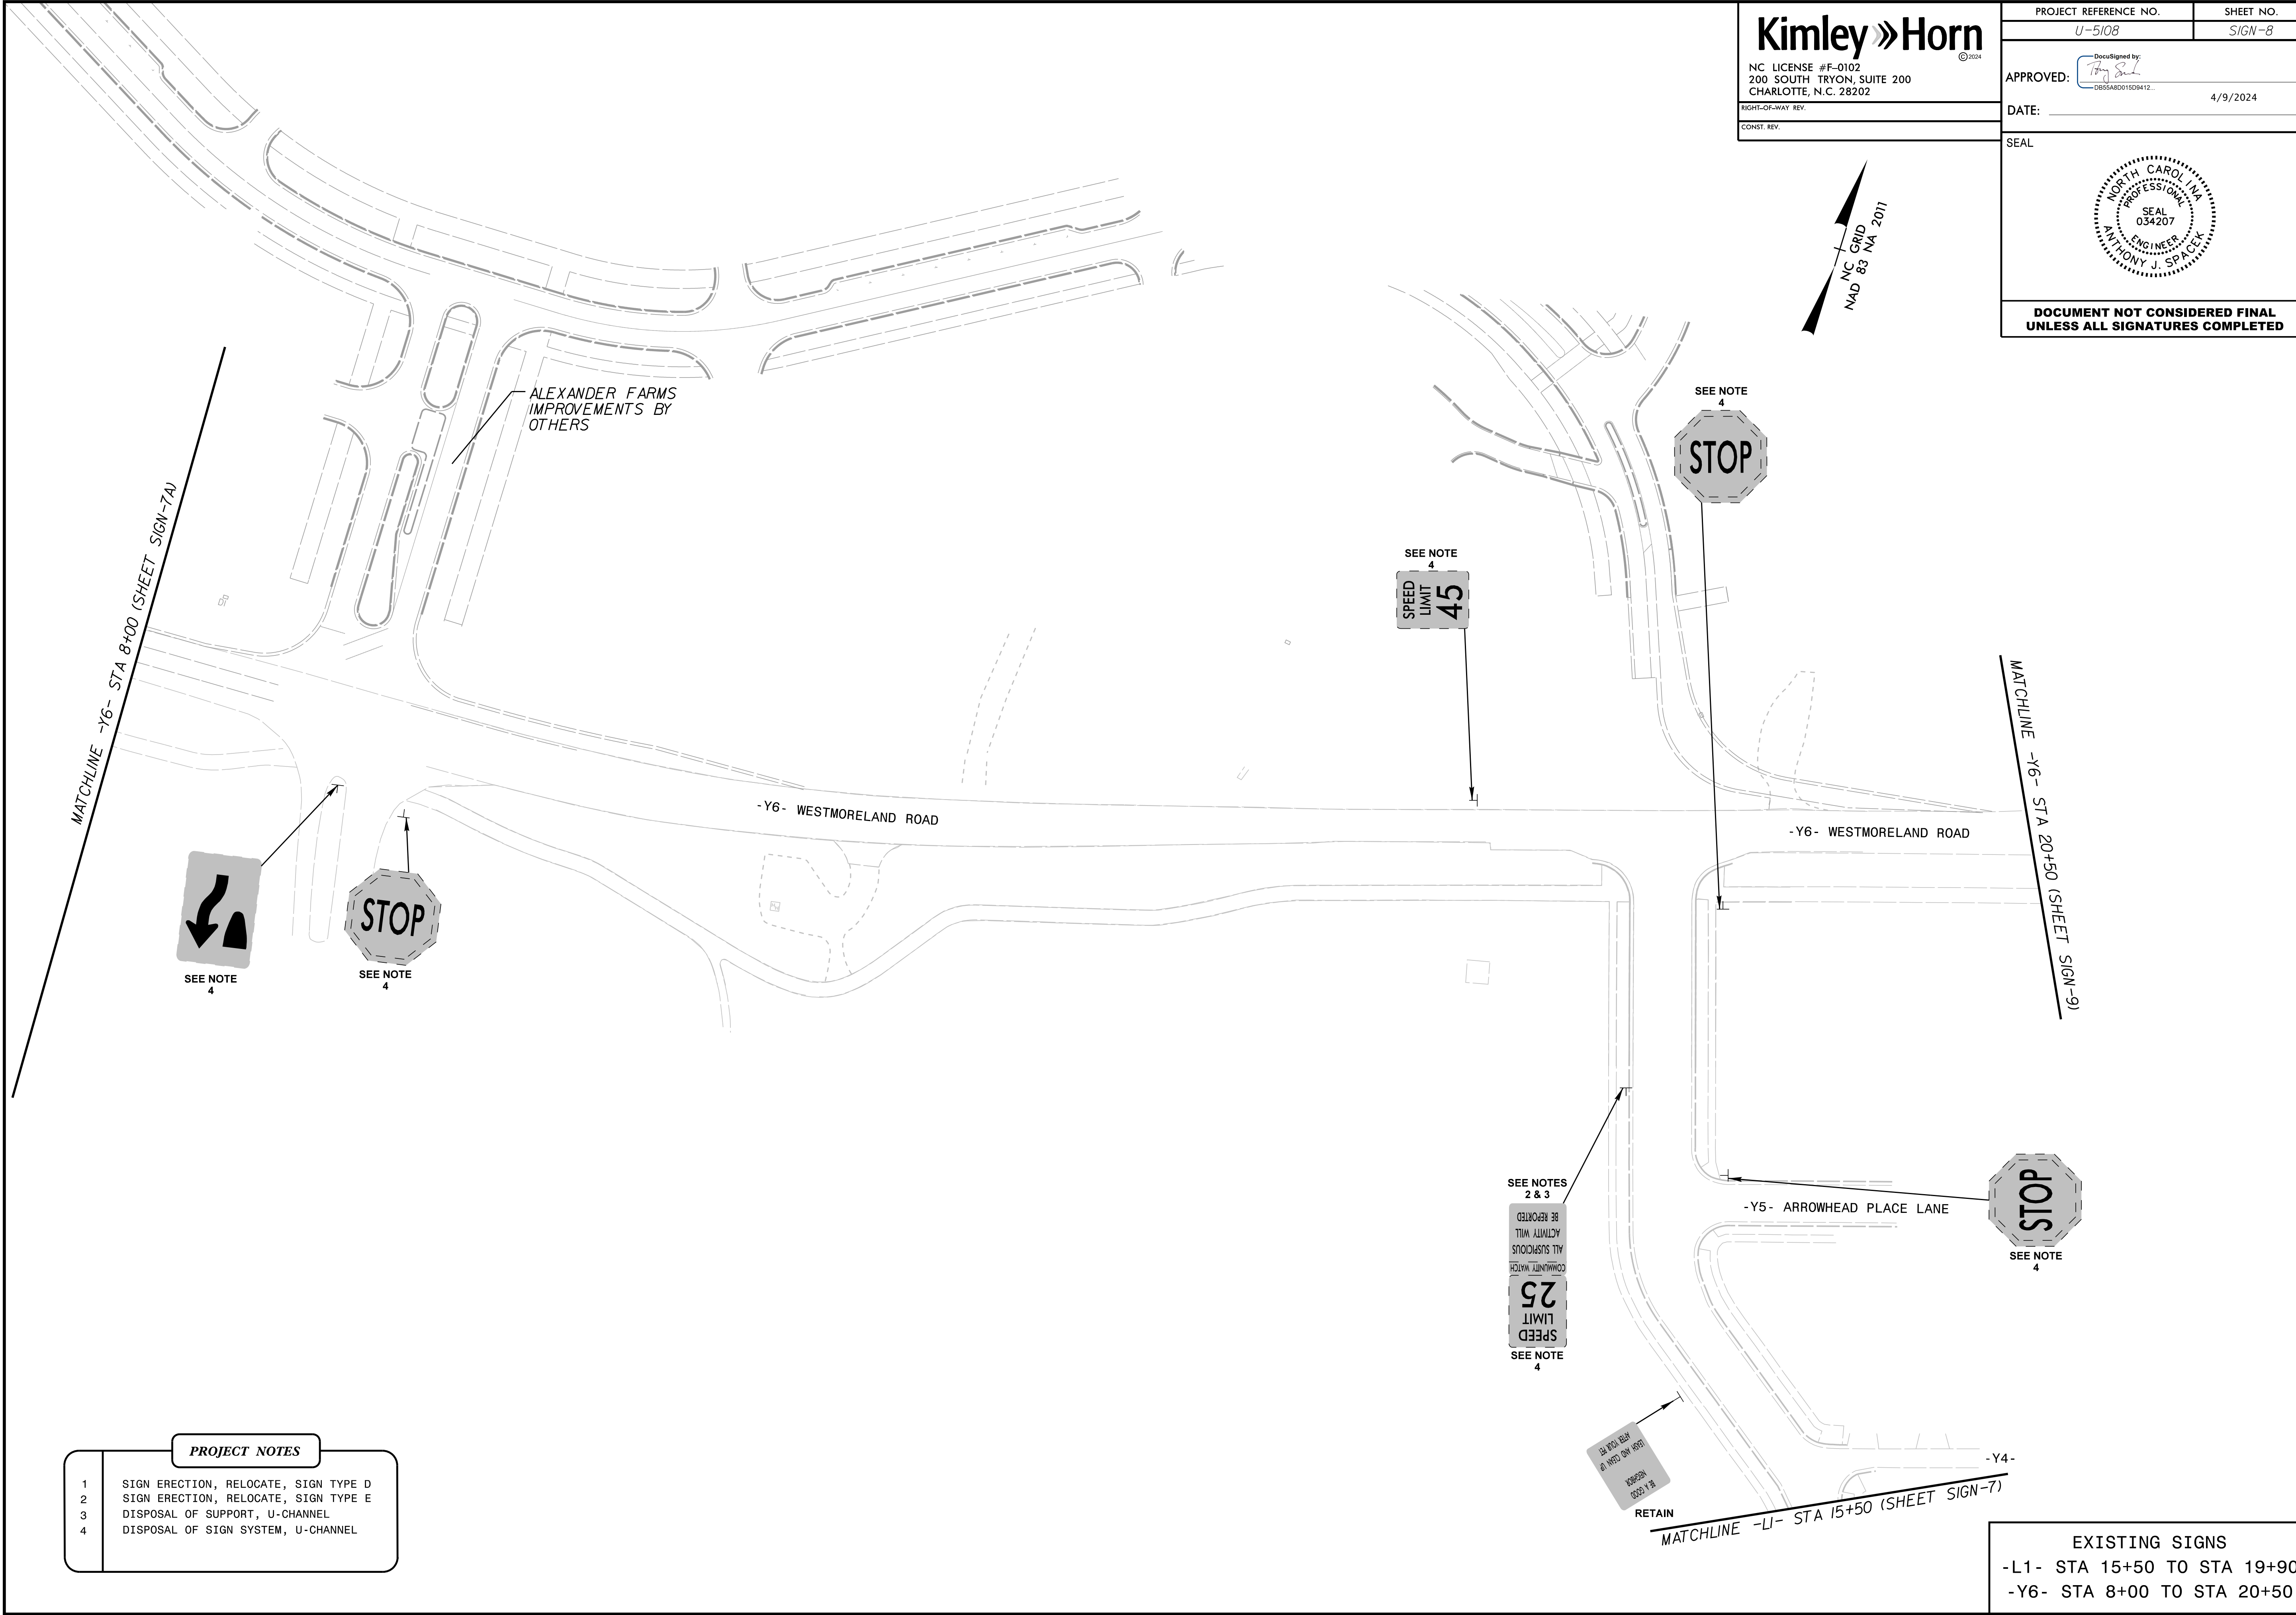


**DOCUMENT NOT CONSIDERED FINAL
UNLESS ALL SIGNATURES COMPLETED**

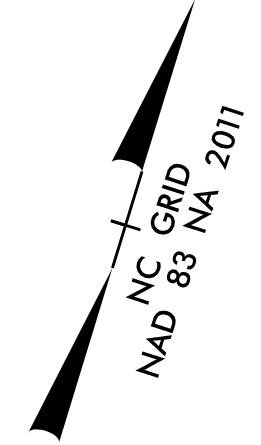

PROJECT NOTES	
1	SIGN ERECTION, RELOCATE, SIGN TYPE D
2	SIGN ERECTION, RELOCATE, SIGN TYPE E
3	DISPOSAL OF SUPPORT, U-CHANNEL
4	DISPOSAL OF SIGN SYSTEM, U-CHANNEL

EXISTING SIGNS
-L1- STA 15+50 TO STA 19+90
-Y6- STA 8+00 TO STA 20+50

K:\CHL_PRA\01036359 - U-5108 (Northcross)\DSMT\raffic\Signing\CADD\Pavement Marking Plans\U-5108_sgn_Bdgn

3/12/2024