

# Kimley»Horn



NC LICENSE #F-0102  
200 SOUTH TRYON, SUITE 200  
CHARLOTTE, N.C. 28202

RIGHT-OF-WAY REV.  
CONST. REV.


PROJECT REFERENCE NO. U-5108 SHEET NO. SIGN-11

APPROVED: *[Signature]*  
DATE: 4/9/2024

SEAL

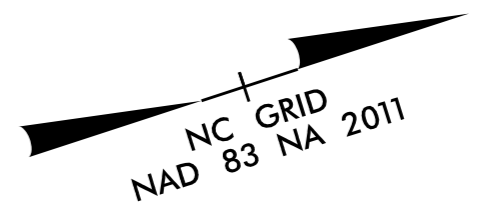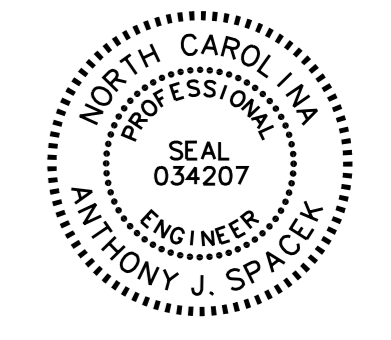

**DOCUMENT NOT CONSIDERED FINAL  
UNLESS ALL SIGNATURES COMPLETED**

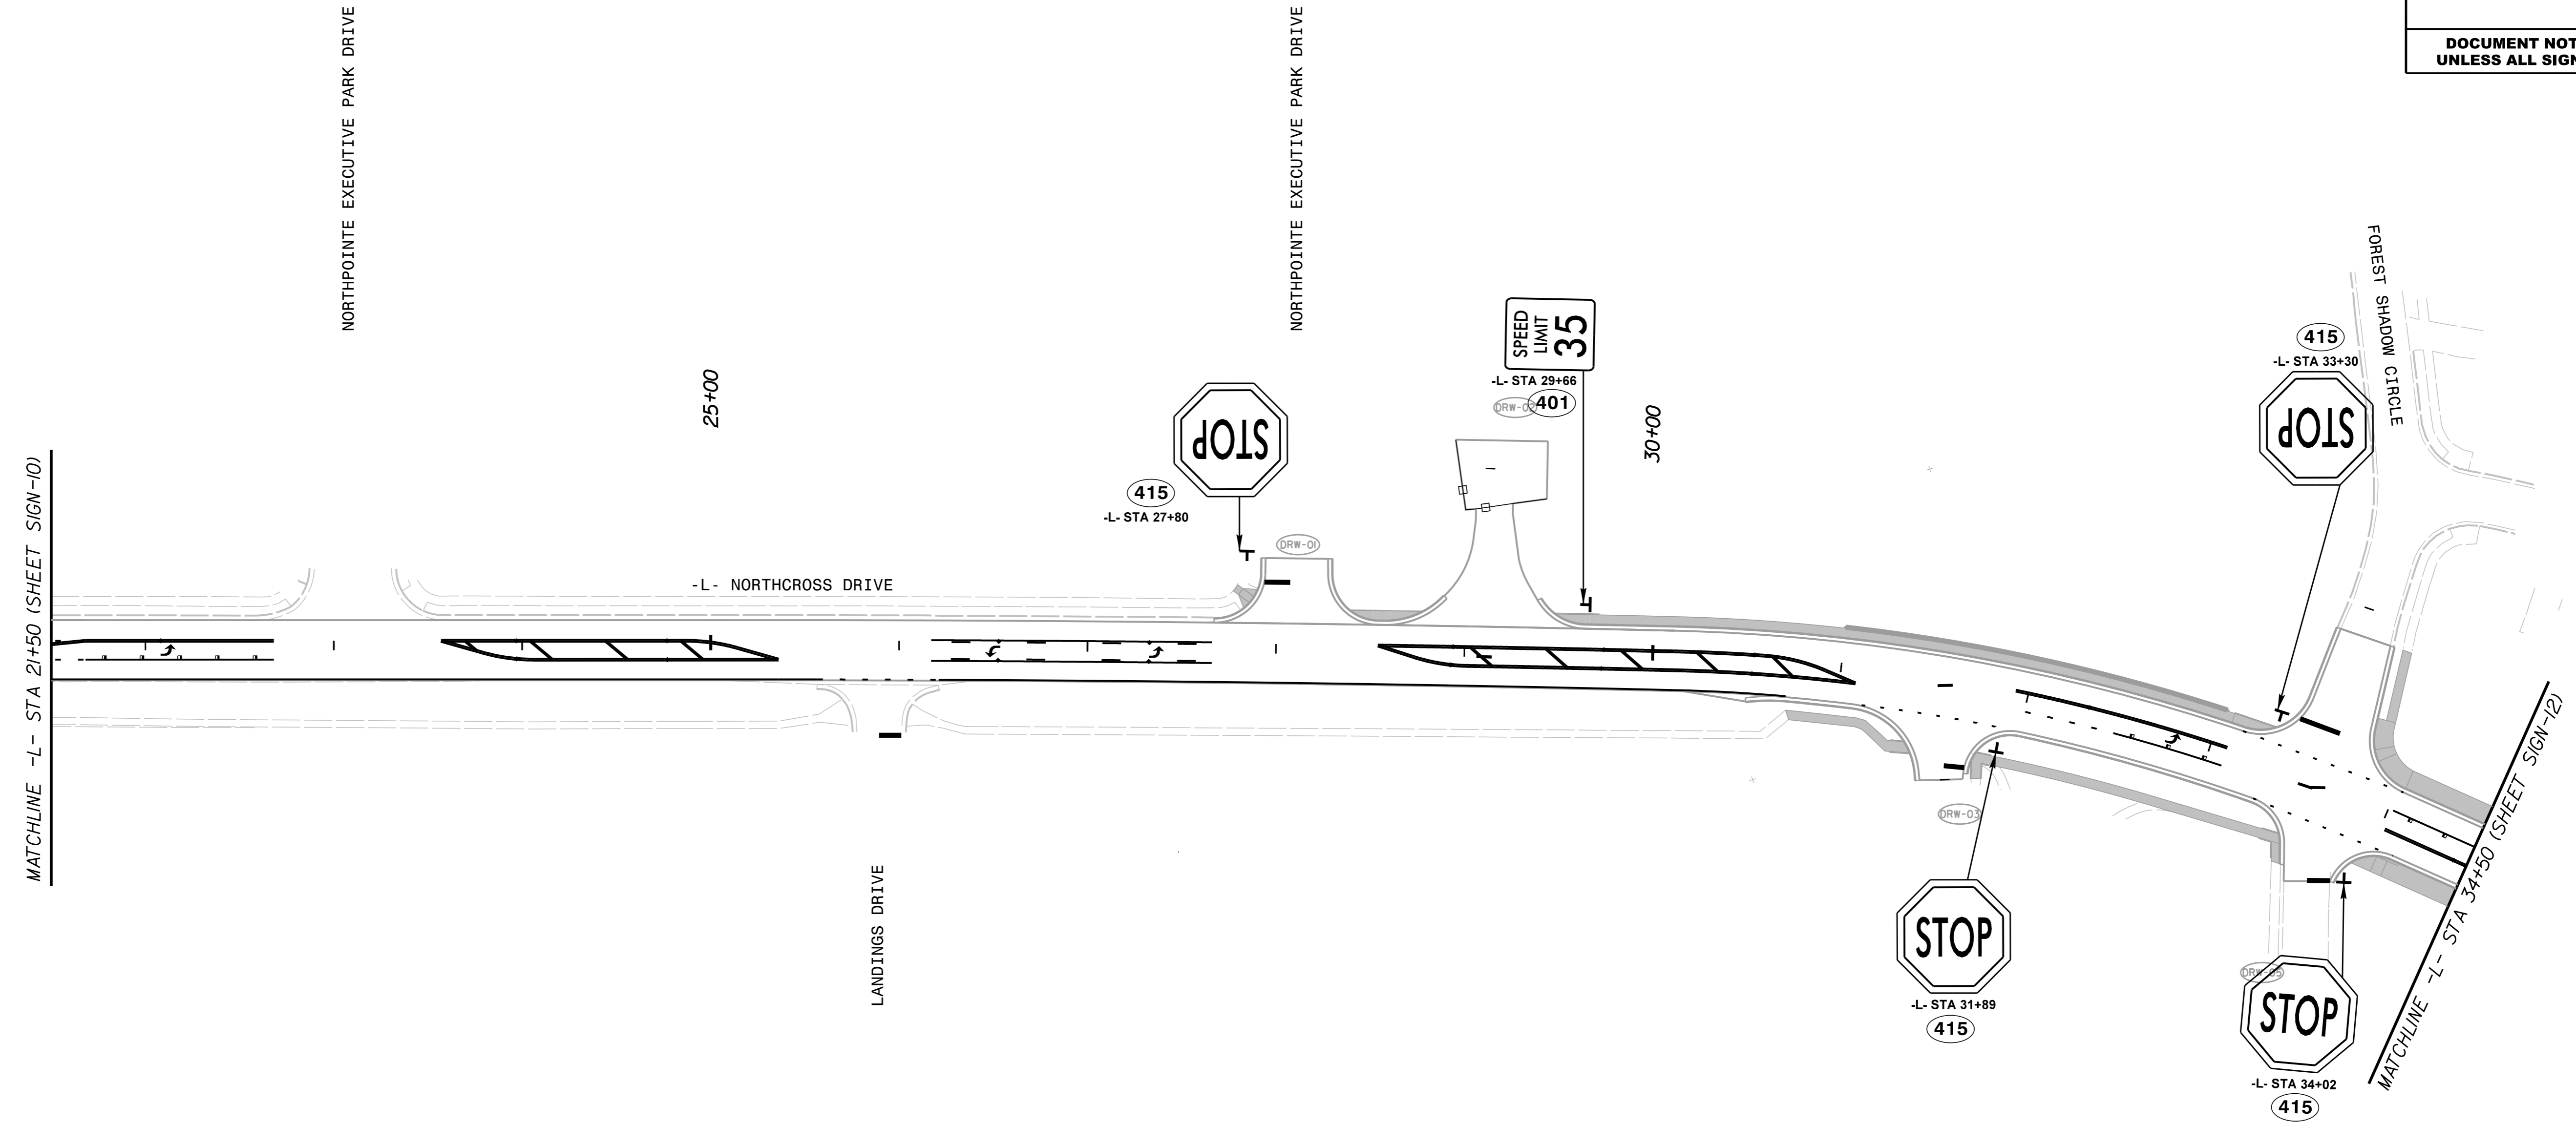

| PROJECT NOTES |                                      |
|---------------|--------------------------------------|
| 1             | SIGN ERECTION, RELOCATE, SIGN TYPE D |
| 2             | SIGN ERECTION, RELOCATE, SIGN TYPE E |
| 3             | DISPOSAL OF SUPPORT, U-CHANNEL       |
| 4             | DISPOSAL OF SIGN SYSTEM, U-CHANNEL   |

PROPOSED SIGNS  
-L- STA 21+50 TO STA 34+50

K:\CHL\_PRA\01036359 - U-5108 (Northcross)\DSW\Traffic\Signing\CADD\Pavement Marking Plans\U-5108\_sgn\_11.dgn

3/12/2024