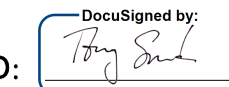


Kimley»Horn



NC LICENSE #F-0102
200 SOUTH TRYON, SUITE 200
CHARLOTTE, N.C. 28202

RIGHT-OF-WAY REV.
CONST. REV.

PROJECT REFERENCE NO. U-5108	SHEET NO. SIGN-12
---------------------------------	----------------------


APPROVED: 
DATE: 4/9/2024

SEAL

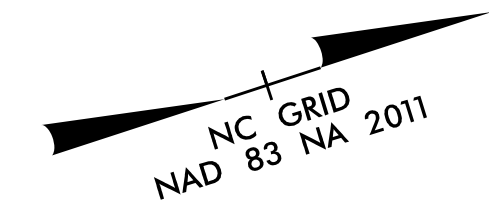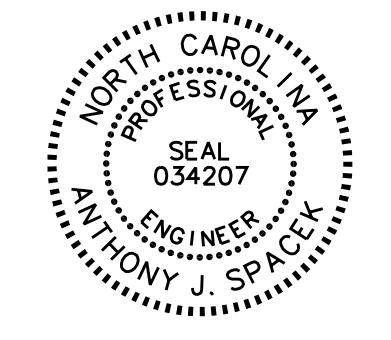

**DOCUMENT NOT CONSIDERED FINAL
UNLESS ALL SIGNATURES COMPLETED**

K:\CHL_PRA\01036359 - U-5108 (Northcross)\DSWNT\raffic\Signing\CADD\Pavement Marking Plans\U-5108_sgn_12.dgn
4/8/2024

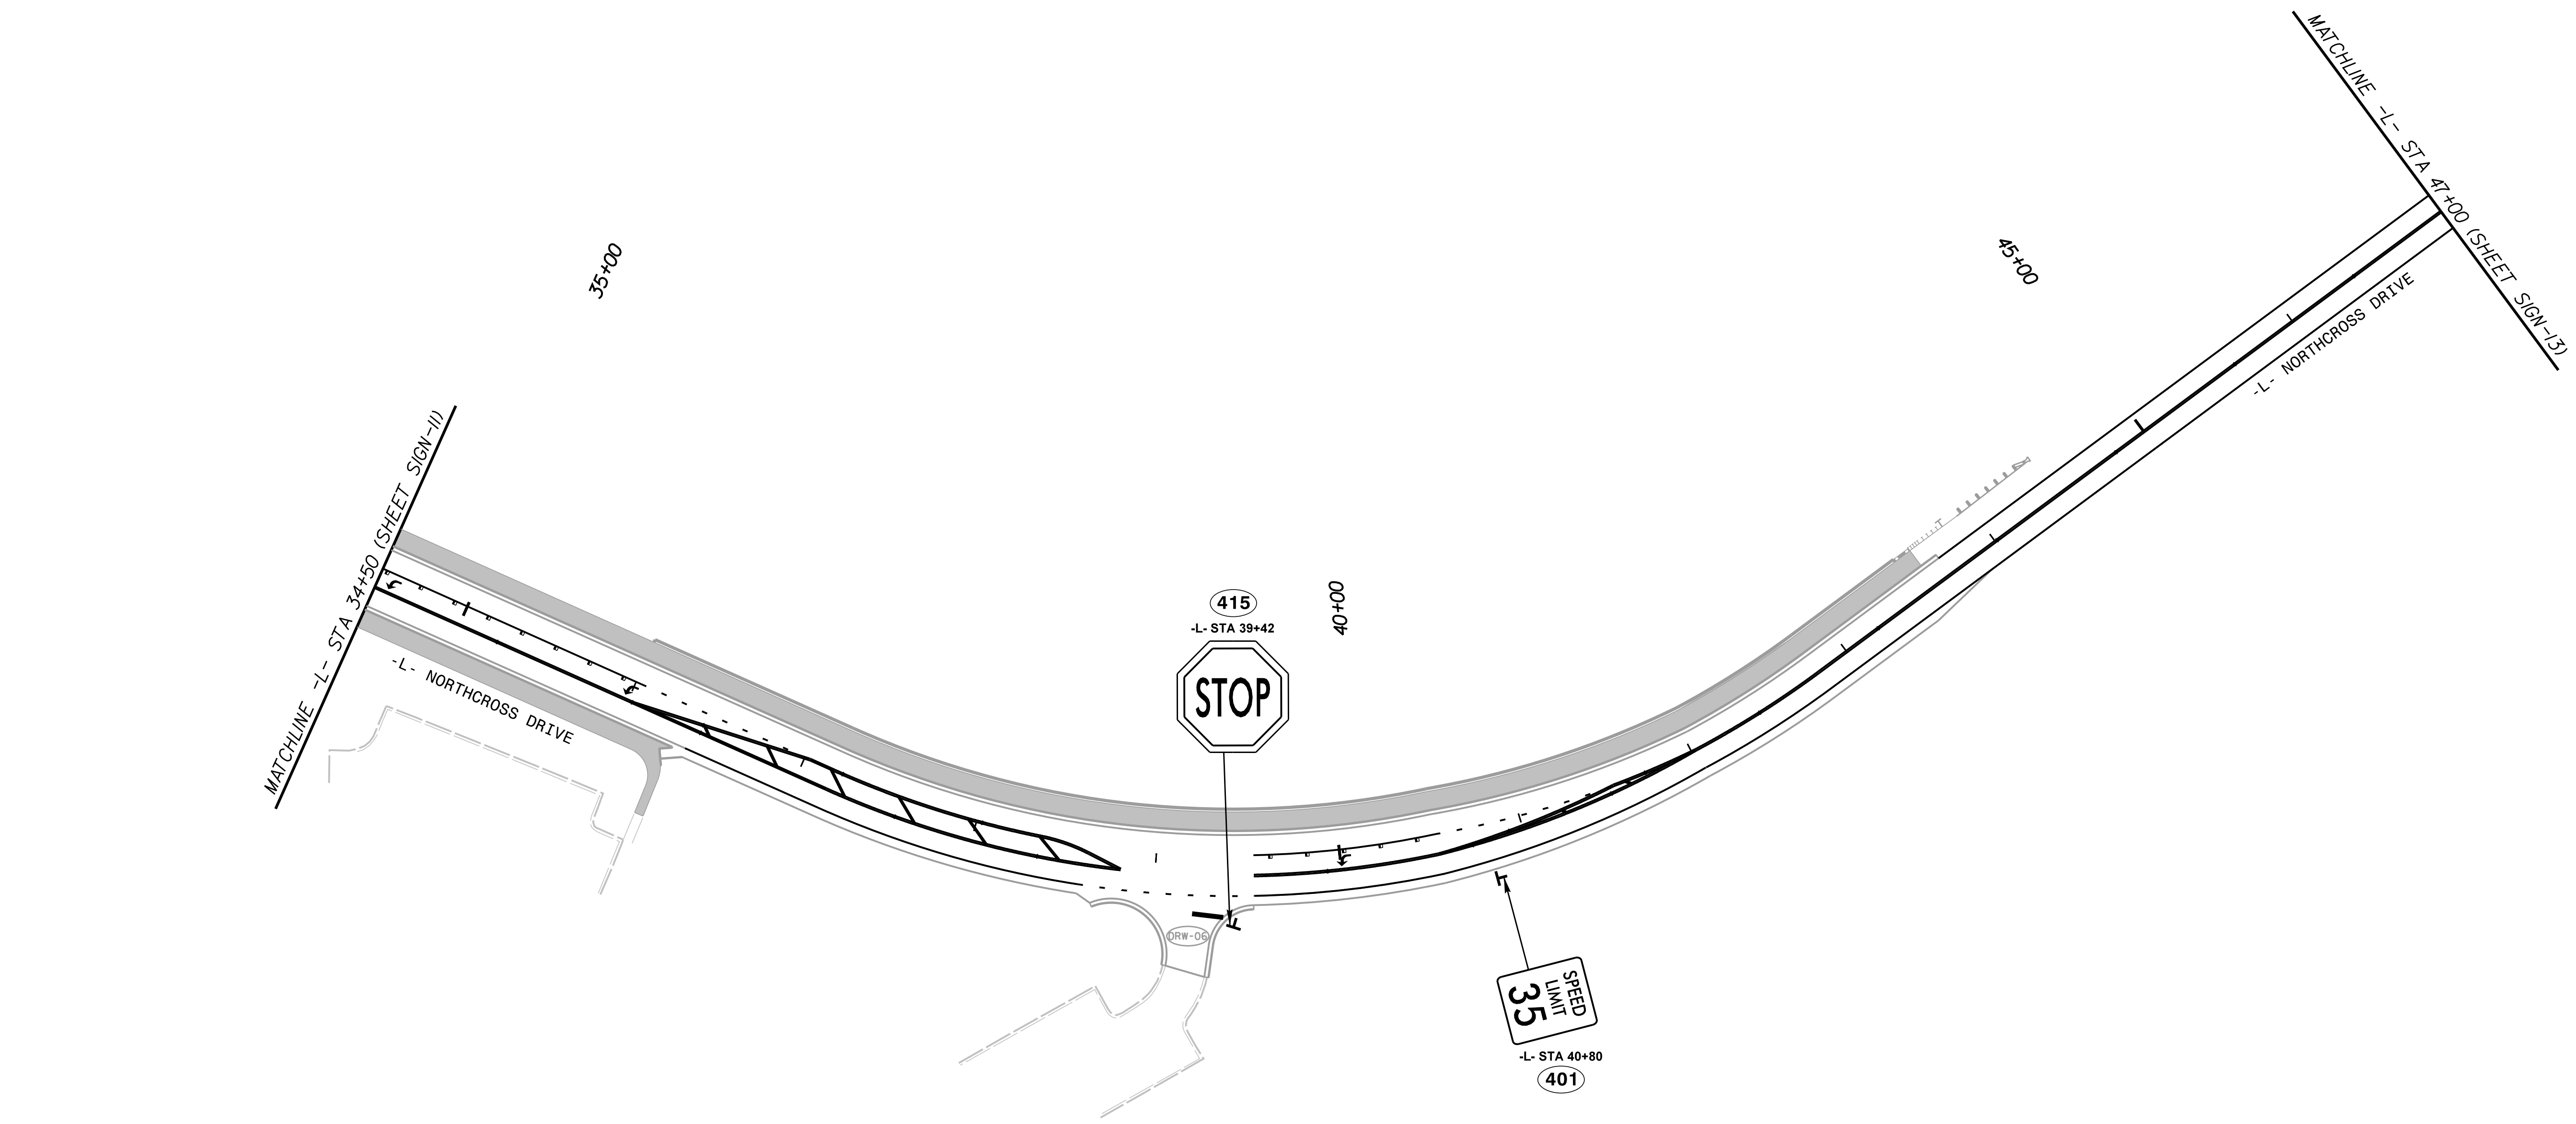

PROJECT NOTES	
1	SIGN ERECTION, RELOCATE, SIGN TYPE D
2	SIGN ERECTION, RELOCATE, SIGN TYPE E
3	DISPOSAL OF SUPPORT, U-CHANNEL
4	DISPOSAL OF SIGN SYSTEM, U-CHANNEL

PROPOSED SIGNS
-L- STA 34+50 TO STA 47+00