



-W1-

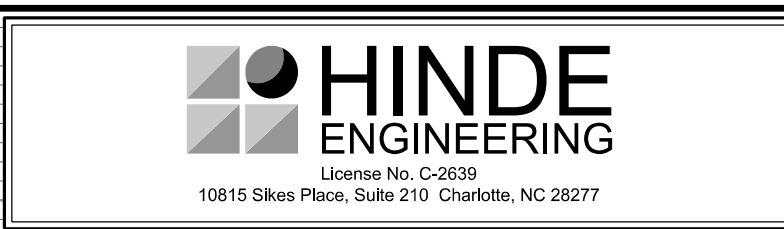


DOCUMENT NOT CONSIDERED FINAL
UNLESS ALL SIGNATURES COMPLETED

PROJECT REFERENCE NO.	SHEET NO.
U-5108	UC-14
DESIGNED BY: JKC	
DRAWN BY: JNA	
CHECKED BY: JKC	
APPROVED BY: CLS	
REVISED:	
NORTH CAROLINA DEPARTMENT OF TRANSPORTATION	3/6/2024
UTILITIES ENGINEERING SEC. PHONE: (919) 707-6690 FAX: (919) 250-4151	UTILITY CONSTRUCTION PLANS ONLY

UTILITY CONSTRUCTION

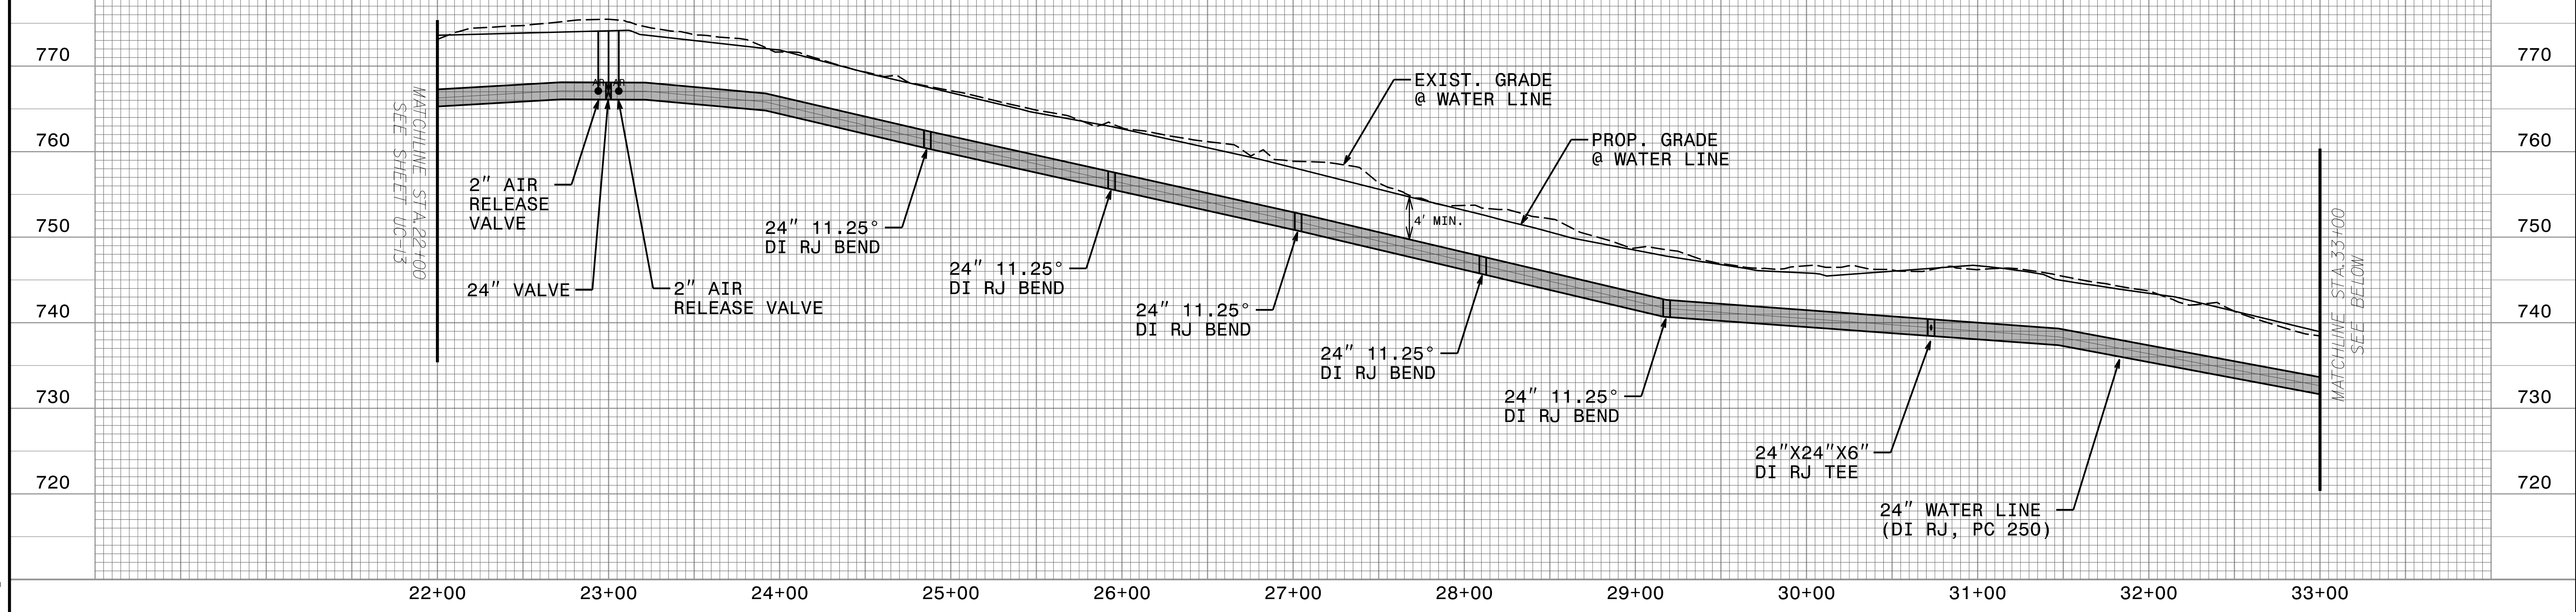

-W1-

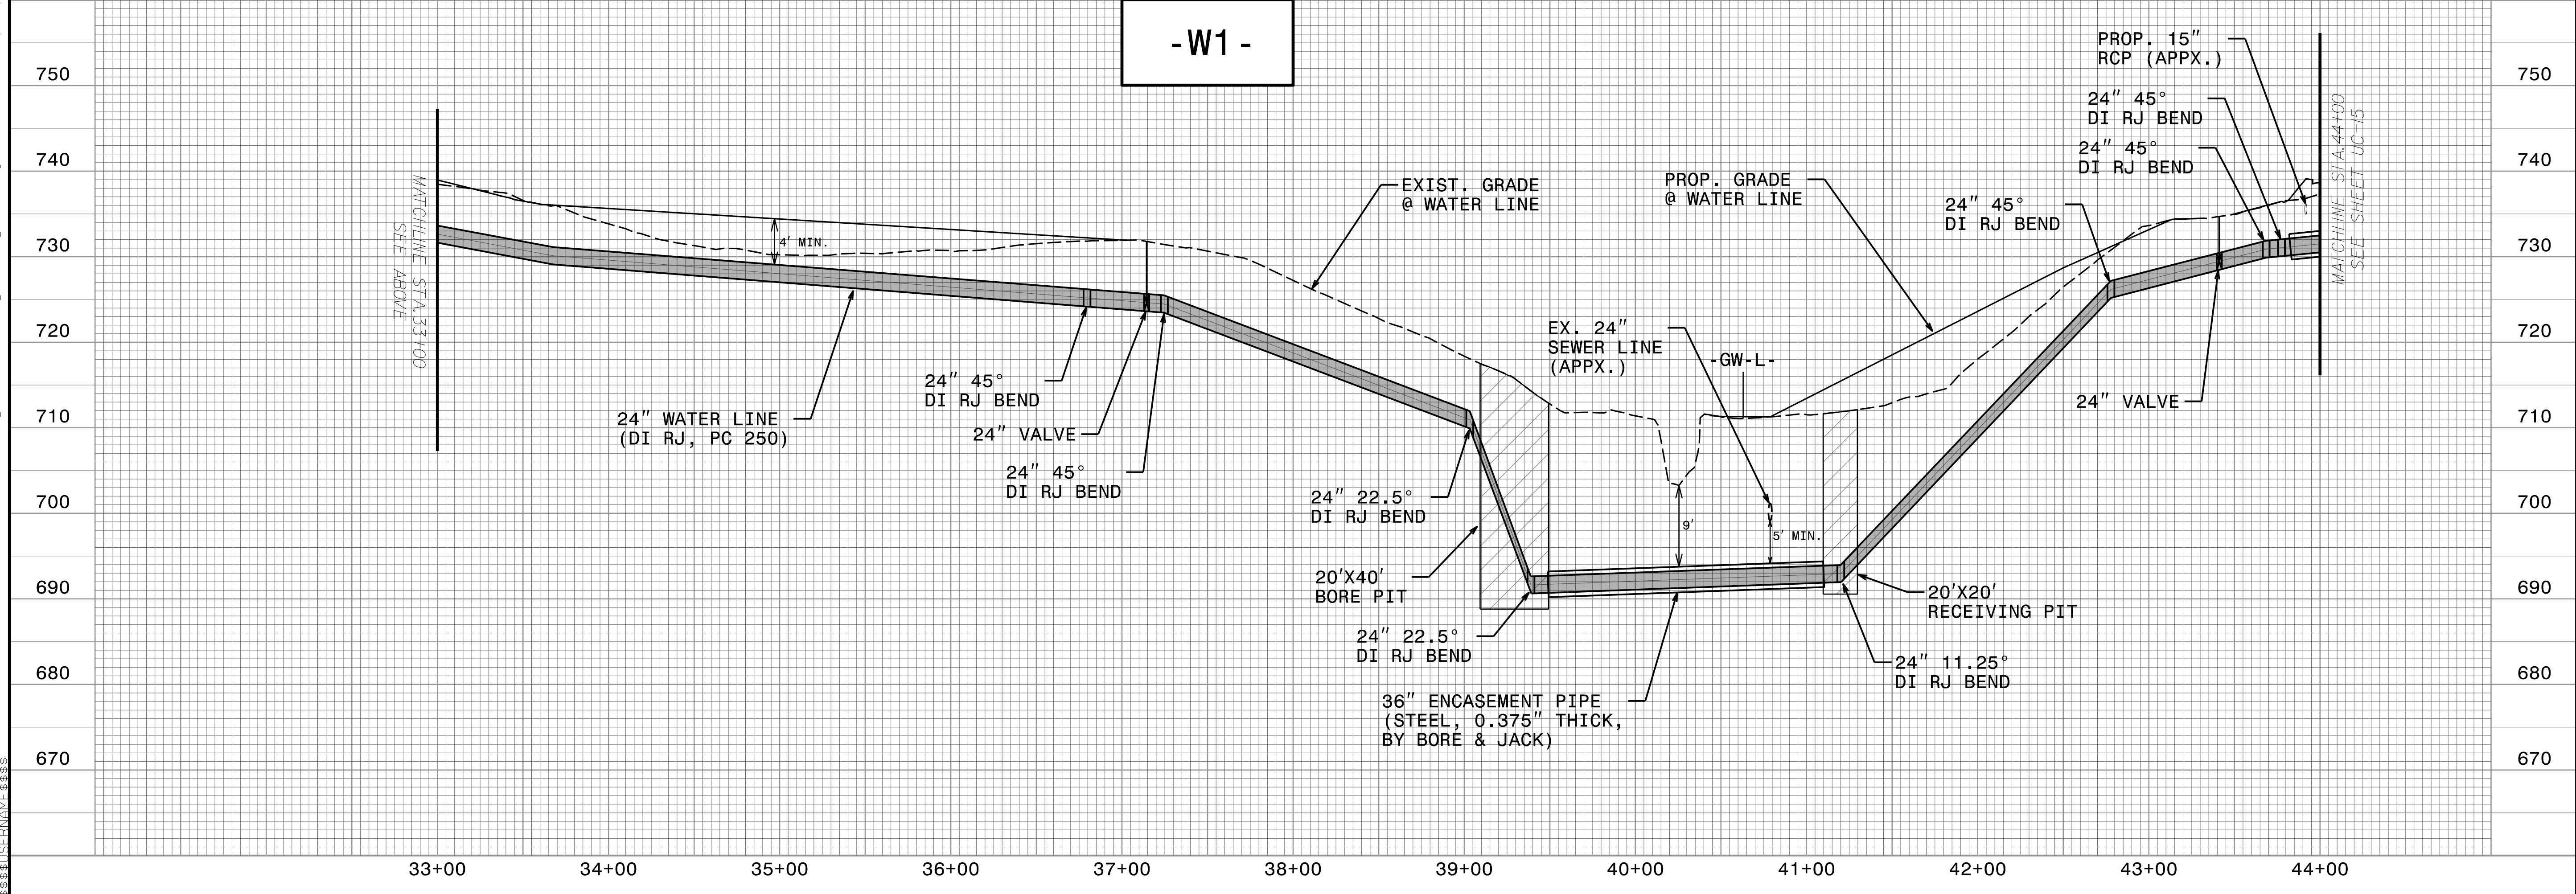

26-MAR-2024 09:25 C:\Users\jkc\OneDrive\Documents\Projects\2018\A2018401.001_NCDOT_U-5108\Design\Utilities\Engineering\UC-Proj\U-5108_Ut_UC14.pfl.psh.dgn